


WATER SERVICE INFORMATION

ADDRESS	SIZE (mm)	SIZE (mm)	SHORT & LONG MEASUREMENT	CORP. LOCATION	REMARKS
52 ALBERT ST COMMERCIAL	150	150			
58 ALBERT ST COMMERCIAL	12	20	2.44 OUT FROM BLDG	1.5 N S/C	RENEW TO PL WITH 20 COPPER POSSIBLE LEAD SERVICE
61 ALBERT ST COMMERCIAL	25	25	7.77 NSL BLDG		RENEW TO PL WITH 20 COPPER POSSIBLE LEAD SERVICE
61 1/2 ALBERT ST COMMERCIAL	150	150			
62 ALBERT ST COMMERCIAL	25	25			RENEW TO PL WITH 20 COPPER POSSIBLE LEAD SERVICE
62 ALBERT ST COMMERCIAL	150	150	43.89 SSL MCDERMOT	SAME AS S/C	
62 ALBERT ST COMMERCIAL	150	150	1.98 SNL BLDG		
62 ALBERT ST COMMERCIAL	150	150	39.80 SSL MCDERMOT	SAME AS S/C	
62 ALBERT ST COMMERCIAL	150	150	0.50 NNL BLDG		
62 ALBERT ST COMMERCIAL	150	150	37.40 SSL MCDERMOT	SAME AS S/C	
65 ALBERT ST COMMERCIAL	25	12	2.74 SNL BLDG		
65 ALBERT ST COMMERCIAL	25	12	39.32 SSL MCDERMOT	35.36 SSL MCDERMOT	RENEW TO PL WITH 20 COPPER POSSIBLE LEAD SERVICE
68 ALBERT ST COMMERCIAL	150	150	18.86 SNL BLDG		
70 ALBERT ST COMMERCIAL	100	100	19.50 SSL MCDERMOT		
70 ALBERT ST COMMERCIAL	100	100	17.08 SNL BLDG		
75 ALBERT ST COMMERCIAL	150	150	17.70 SSL MCDERMOT		
75 ALBERT ST COMMERCIAL	150	150	18.15 SNL BLDG		
75 ALBERT ST COMMERCIAL	150	150	18.40 SSL MCDERMOT		

* SERVICES TO BE RENEWED TO R. ALL OTHERS TO BE RECONNECTED

NOTE: CHAINAGES SHOWN ARE ALONG WEST R OF ALBERT STREET


STA 1+70 MATCHLINE

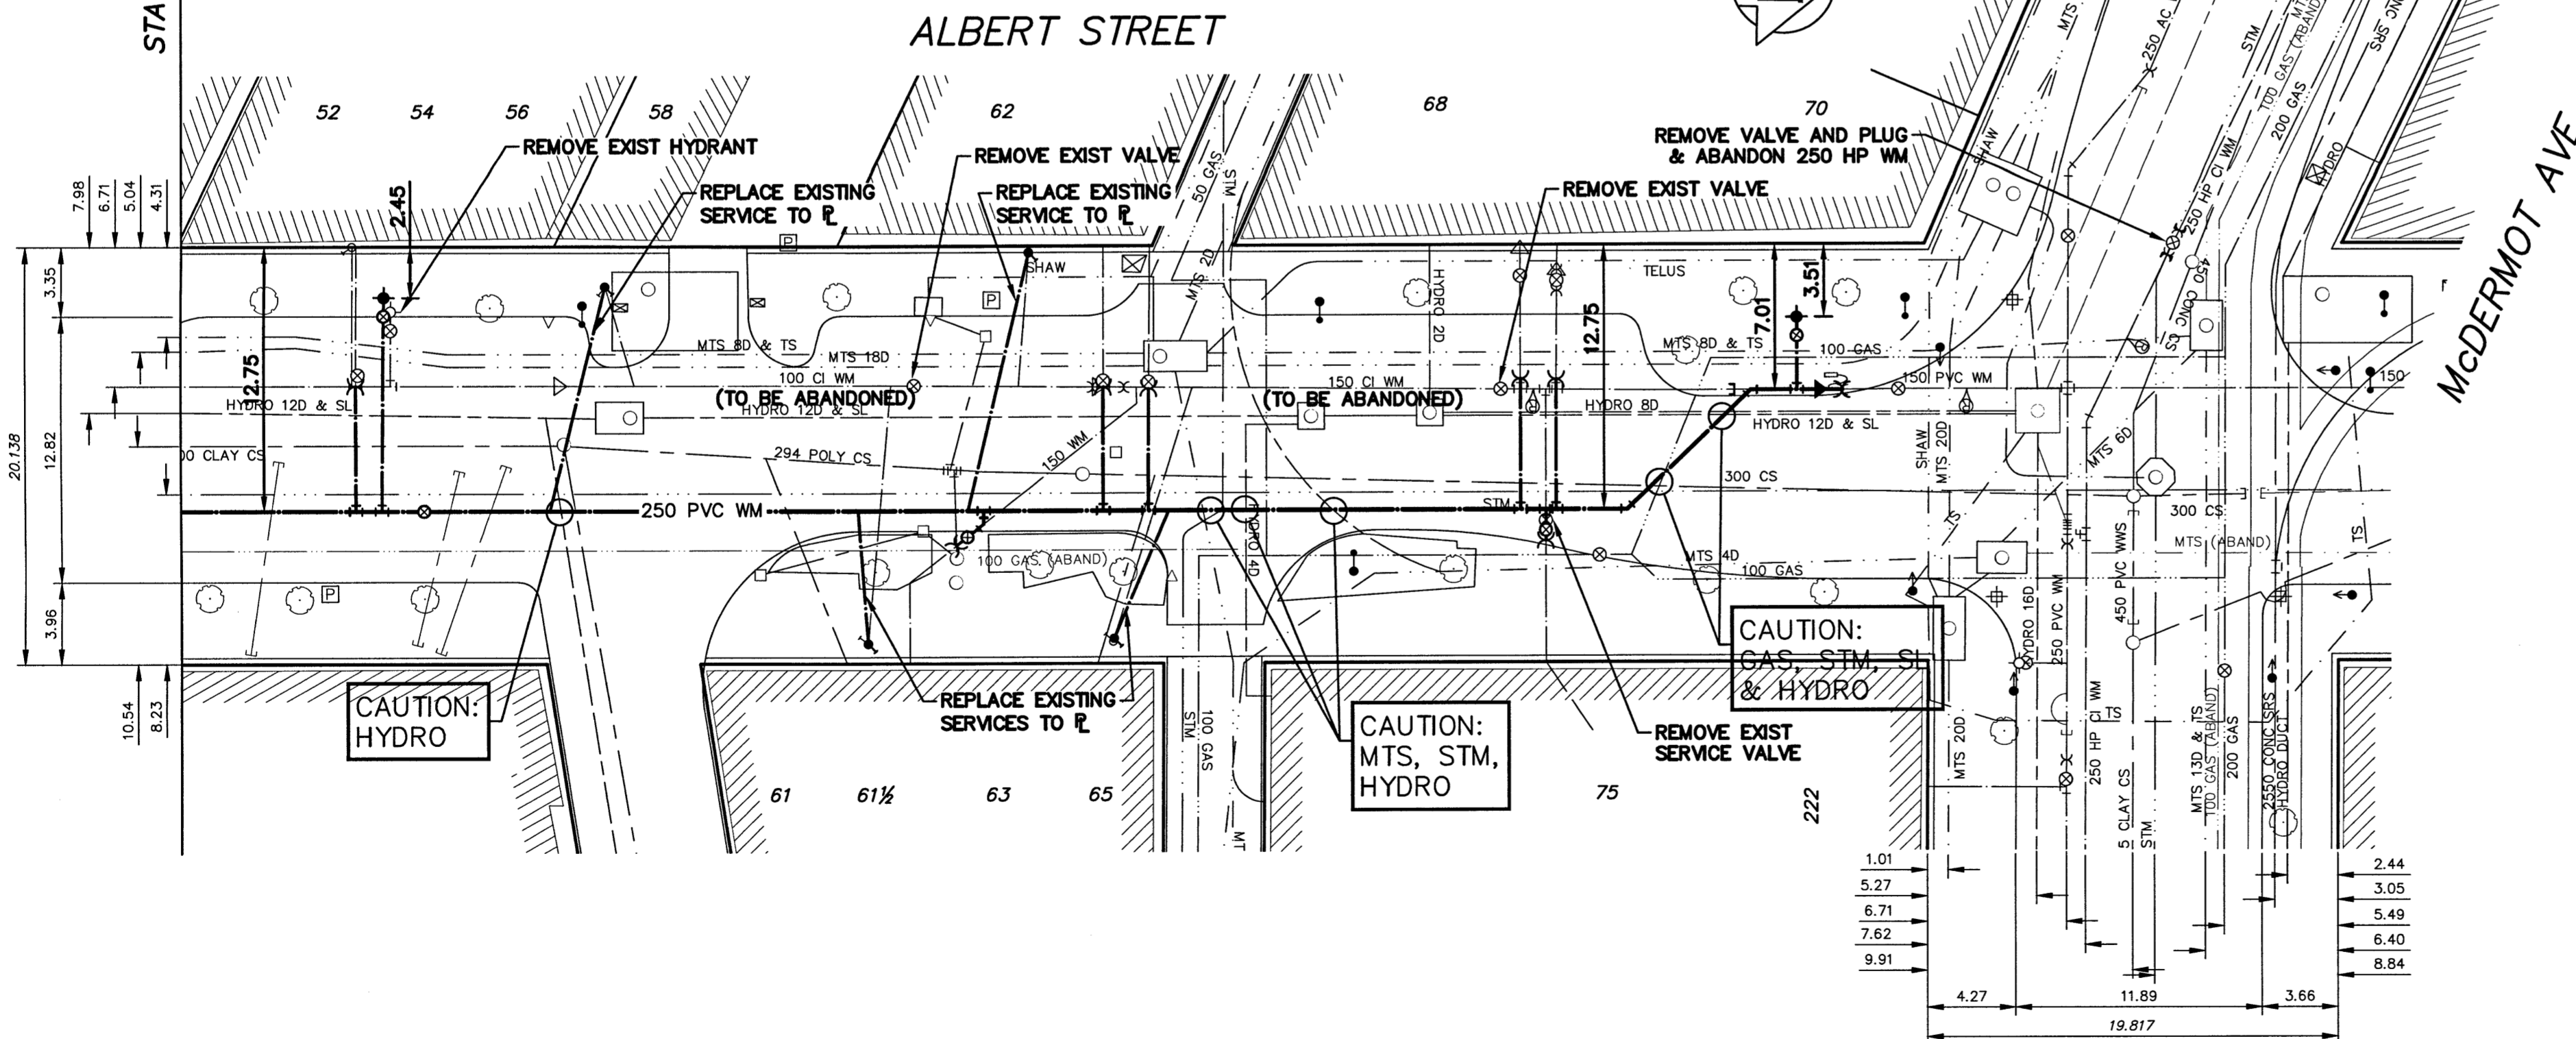

PROPERTY LIMITS DELINEATION

DELINEATION OF PROPERTY LIMITS AS SHOWN ON THIS DWG DOES NOT REPRESENT A "LEGAL SURVEY". KGS GROUP MAKES NO REPRESENTATION OR WARRANTY AS TO THE ACCURACY OF PROPERTY LIMITS DELINEATED ON THIS DWG, NOR ON THE DIMENSIONAL ACCURACY OF DWG FEATURES RELATIVE TO THOSE PROPERTY LIMITS.

NOTE: ALL VALVES TO BE INSTALLED COUNTERCLOCKWISE TO CLOSE

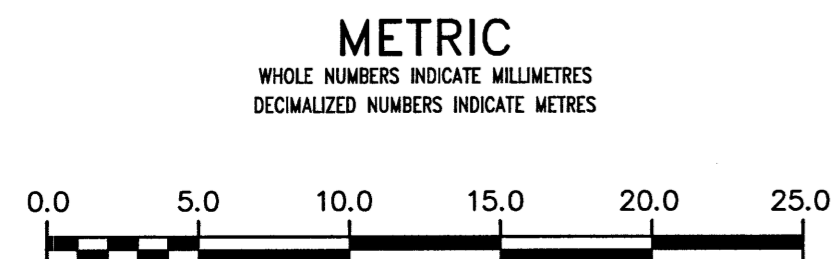

WARNING
IF POWER EQUIPMENT OR EXPLOSIVES ARE TO BE USED FOR EXCAVATION ON THIS PROJECT THE CONTRACTOR MUST:
1) NOTIFY THE GAS COMPANY OF THE PROPOSED LOCATION OF EXCAVATION.
2) TAKE PRECAUTION TO AVOID DAMAGE TO GAS COMPANY INSTALLATIONS.
SEE PROVINCIAL REGULATION 210/72 FOR DETAILS

LOCATION APPROVED UNDERGROUND STRUCTURES
SHPV, U/G STRUCTURES COMMITTEE DATE
NOTE:
LOCATION OF UNDERGROUND STRUCTURES AS SHOWN ARE BASED ON THE BEST INFORMATION AVAILABLE BUT NO GUARANTEE IS GIVEN THAT ALL EXISTING UTILITIES ARE SHOWN OR THAT THE GIVEN LOCATIONS ARE EXACT. CONFIRMATION OF EXISTENCE AND EXACT LOCATION OF ALL SERVICES MUST BE OBTAINED FROM THE INDIVIDUAL UTILITIES BEFORE PROCEEDING WITH CONSTRUCTION.

B.M. ELEV.	NO.	ISSUED FOR CONSTRUCTION	DATE	BY
	0	ISSUED FOR CONSTRUCTION	17/04/27	RSD

DESIGNED BY	TLE	CHECKED BY	[Signature]
DRAWN BY	GEL	APPROVED BY	RSD
SCALE:		RELEASED FOR CONSTRUCTION	[Signature]
HORIZONTAL	1:250	DATE	04/27/17
VERTICAL	1:50		
DATE	2017 04 26		

APEGM
Certificate of Authorization
KGS Group
No. 245

ENGINEER'S SEAL
CONSULTANT DRAWING NUMBER
17-0107-002-C11

THE CITY OF WINNIPEG
WATER AND WASTE DEPARTMENT
ENGINEERING DIVISION

2017 WATER MAIN RENEWALS
CONTRACT 8
ALBERT STREET
NOTRE DAME AVENUE TO McDERMOT AVENUE
STA 1+70 TO McDERMOT AVENUE

SHEET 12 OF 19
CITY DRAWING NUMBER
D-14686