


NOTE: CHAINAGES SHOWN ARE ALONG W. R. OF DEER LODGE PLACE-EAST

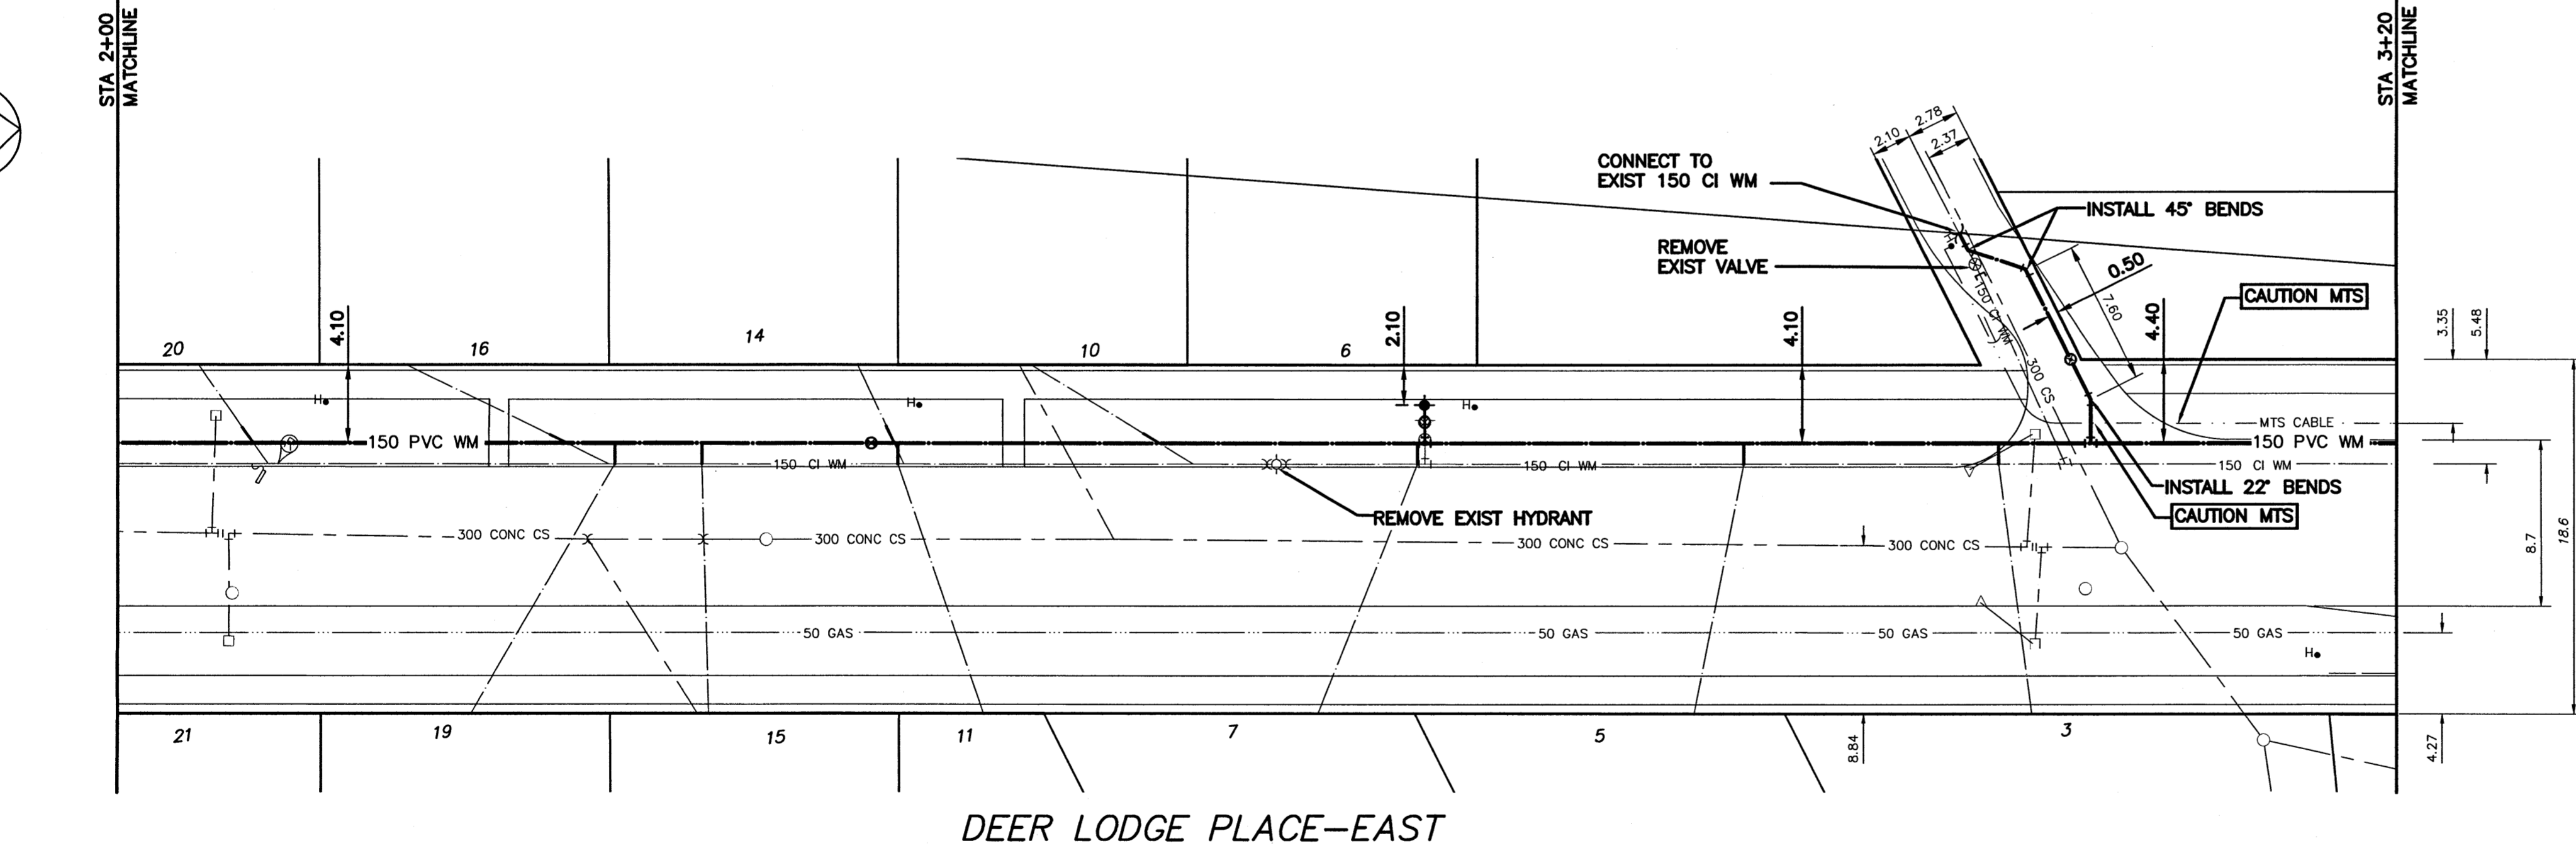


WATER SERVICE INFORMATION					
ADDRESS	SIZE (mm) MATERIAL (STREET)	SIZE (mm) MATERIAL (PROP.)	SHORT & LONG MEASUREMENT	CORP. LOCATION	REMARKS
11 DEER LODGE PL RESIDENTIAL	20 COPPER	20 COPPER	1.95 N SS BLDG	27.7 S 1ST HYD S OF PORTAGE	--
7 DEER LODGE PL RESIDENTIAL	20 COPPER	12 LEAD	4.9 S NL HSE	OPP HYD	--
19 DEER LODGE PL RESIDENTIAL	--	--	5.0 S NS BLDG	42.7 S 1ST HYD S OF PORTAGE	--
21 DEER LODGE PL RESIDENTIAL	--	--	2.4 N OF SS	--	--
20 DEER LODGE PL RESIDENTIAL	--	--	1.28 N SS BLDG	60.96 S 1ST HYD S OF PORTAGE	--
16 DEER LODGE PL RESIDENTIAL	--	--	0.36 S SS BLDG	42.67 S 1ST HYD S OF PORTAGE	--
14 DEER LODGE PL RESIDENTIAL	--	--	IN LINE WITH N SIDE BLDG	27.43 S 1ST HYD S OF PORTAGE	--
15 DEER LODGE PL RESIDENTIAL	20 COPPER	12 LEAD	4.08 N SS BLDG	38.1 S 1ST HYD S OF PORTAGE	--
10 DEER LODGE PL RESIDENTIAL	20 COPPER	20 COPPER	4.88 S NL HSE	12.19 S 1ST HYD S OF PORTAGE	--
6 DEER LODGE PL RESIDENTIAL	--	--	2.29 N SS	--	--
5 DEER LODGE PL RESIDENTIAL	--	--	3.66 N OF S	16.76 N 1ST HYD S OF PORTAGE	--
3 DEER LODGE PL RESIDENTIAL	20 COPPER	20 COPPER	9.75 SNL HSE	1.52 S/C	--

\* SERVICES TO BE RENEWED TO R. ALL OTHERS TO BE RECONNECTED

PROPERTY LIMITS DELINEATION  
 DELINEATION OF PROPERTY LIMITS AS SHOWN ON THIS DWG DOES NOT REPRESENT A "LEGAL SURVEY". KGS GROUP MAKES NO REPRESENTATION OR WARRANTY AS TO THE ACCURACY OF PROPERTY LIMITS DELINEATED ON THIS DWG, NOR ON THE DIMENSIONAL ACCURACY OF DWG FEATURES RELATIVE TO THOSE PROPERTY LIMITS.

NOTE: ALL VALVES TO BE INSTALLED COUNTERCLOCKWISE TO CLOSE

**APEGM**  
 Certificate of Authorization  
 KGS Group  
 No. 245

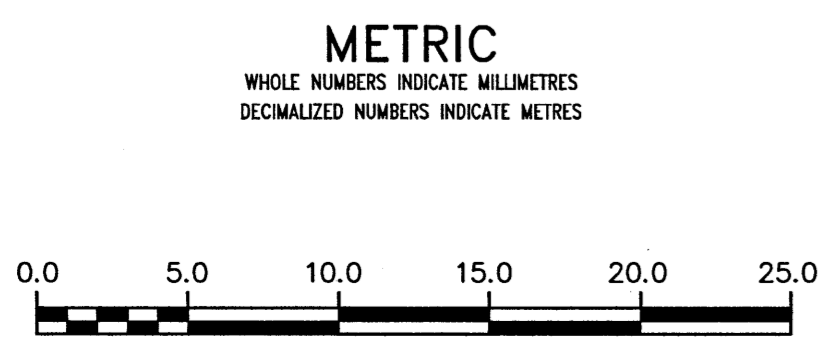

**WARNING**  
 IF POWER EQUIPMENT OR EXPLOSIVES ARE TO BE USED FOR EXCAVATION ON THIS PROJECT THE CONTRACTOR MUST:  
 1) NOTIFY THE GAS COMPANY OF THE PROPOSED LOCATION OF EXCAVATION.  
 2) TAKE PRECAUTION TO AVOID DAMAGE TO GAS COMPANY INSTALLATIONS.  
 SEE PROVINCIAL REGULATION 210/72 FOR DETAILS

LOCATION APPROVED UNDERGROUND STRUCTURES  
 SUPV. U/G STRUCTURES COMMITTEE DATE  
 NOTE:  
 LOCATION OF UNDERGROUND STRUCTURES AS SHOWN ARE BASED ON THE BEST INFORMATION AVAILABLE BUT NO GUARANTEE IS GIVEN THAT ALL EXISTING UTILITIES ARE SHOWN OR THAT THE GIVEN LOCATIONS ARE EXACT. CONFIRMATION OF EXISTENCE AND EXACT LOCATION OF ALL UTILITIES MUST BE OBTAINED FROM THE INDIVIDUAL UTILITIES BEFORE PROCEEDING WITH CONSTRUCTION.

B.M. ELEV.	NO.	ISSUED FOR CONSTRUCTION	DATE	T.L.E.	BY
	0	ISSUED FOR CONSTRUCTION	17/05/17	T.L.E.	
		REVISIONS			

**KGS GROUP CONSULTING ENGINEERS**  
 DESIGNED BY T.L.E.  
 CHECKED BY  
 DRAWN BY D.M.W.  
 APPROVED BY  
 SCALE: HORIZONTAL 1:250, VERTICAL 1:50  
 DATE 2017 05 17  
 RELEASED FOR CONSTRUCTION  
 DATE 5/17/17

ENGINEER'S SEAL  
 CONSULTANT DRAWING NUMBER 17-0107-003\_003

**THE CITY OF WINNIPEG WATER AND WASTE DEPARTMENT ENGINEERING DIVISION**  
 2017 WATER MAIN RENEWALS (CONTRACT 11)  
**DEER LODGE PLACE EAST**  
 DEER LODGE PLACE SOUTH TO PORTAGE AVENUE STA 2+00 TO STA 3+20  
 SHEET 4 OF 17  
 CITY DRAWING NUMBER D-14761