


NOTE: CHAINAGES SHOWN ARE ALONG
S. P. OF WOLEVER AVENUE



STA 1+75
MATCHLINE


STRATHCONA STREET

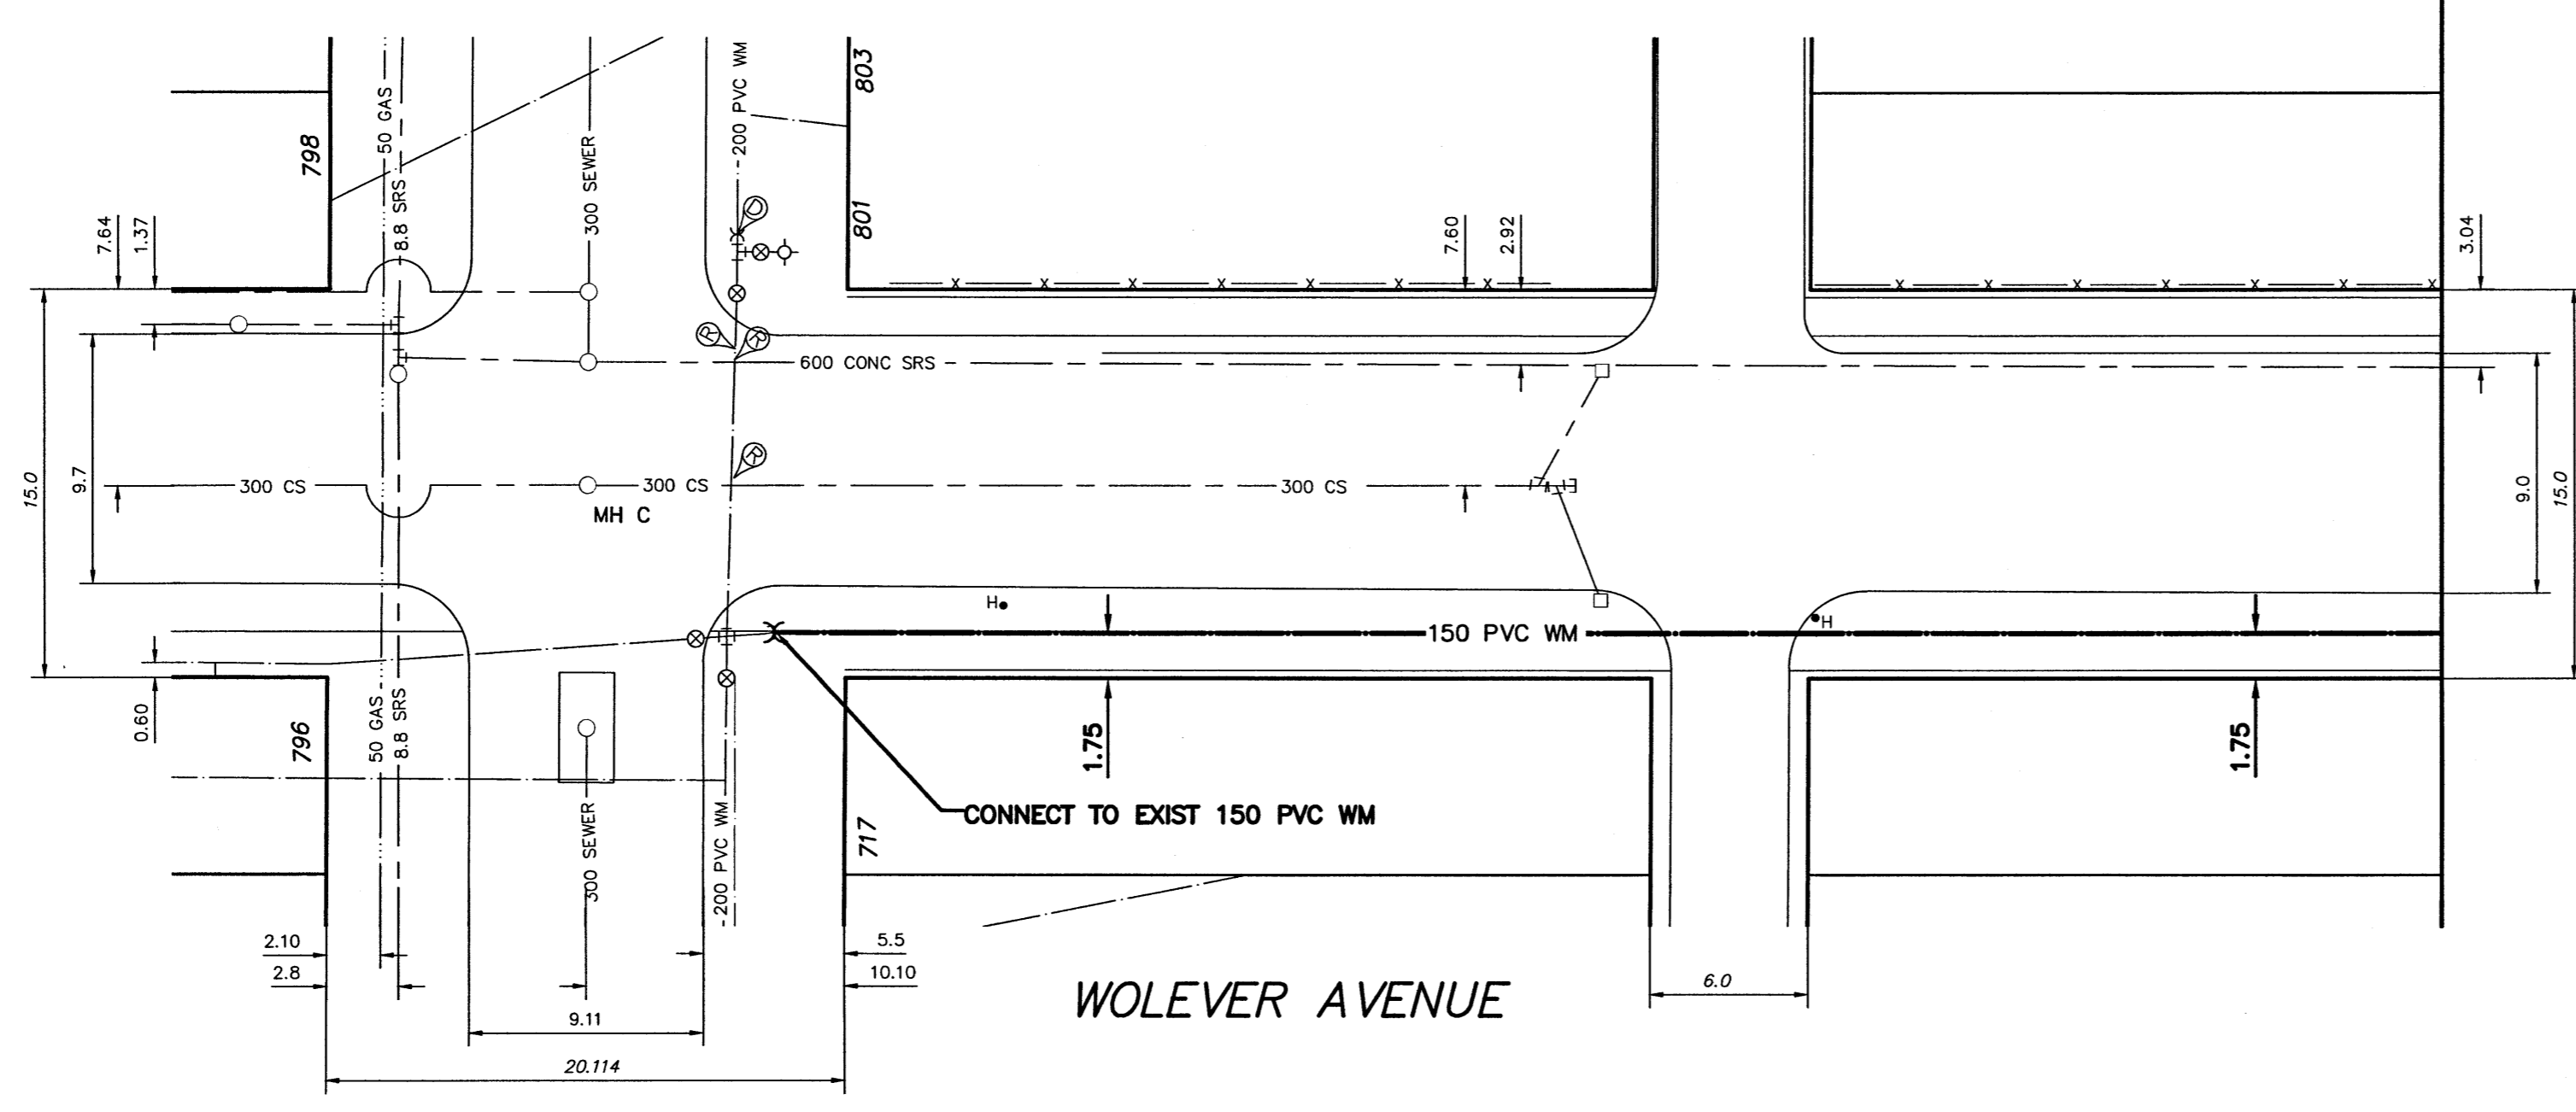

PROPERTY LIMITS DELINEATION
DELINEATION OF PROPERTY LIMITS AS SHOWN ON THIS DWG DOES NOT REPRESENT A "LEGAL SURVEY". KGS GROUP MAKES NO REPRESENTATION OR WARRANTY AS TO THE ACCURACY OF PROPERTY LIMITS DELINEATED ON THIS DWG, NOR ON THE DIMENSIONAL ACCURACY OF DWG FEATURES RELATIVE TO THOSE PROPERTY LIMITS.

NOTE: ALL VALVES TO BE INSTALLED
COUNTERCLOCKWISE TO CLOSE

APEGN
Certificate of Authorization
KGS Group
No. 245

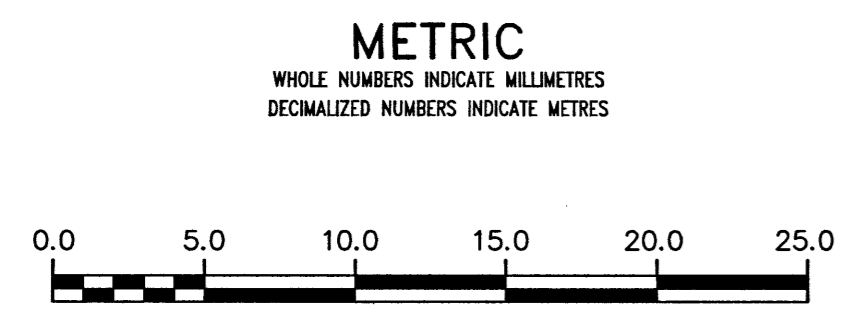

WARNING
IF POWER EQUIPMENT OR EXPLOSIVES ARE TO BE USED FOR EXCAVATION ON THIS PROJECT THE CONTRACTOR MUST:
1) NOTIFY THE GAS COMPANY OF THE PROPOSED LOCATION OF EXCAVATION.
2) TAKE PRECAUTION TO AVOID DAMAGE TO GAS COMPANY INSTALLATIONS.
SEE PROVINCIAL REGULATION 210/72 FOR DETAILS

LOCATION APPROVED
UNDERGROUND STRUCTURES
SUPV. U/G STRUCTURES COMMITTEE DATE
NOTE:
LOCATION OF UNDERGROUND STRUCTURES AS SHOWN ARE BASED ON THE BEST INFORMATION AVAILABLE BUT NO GUARANTEE IS GIVEN THAT ALL EXISTING UTILITIES ARE SHOWN OR THAT THE GIVEN LOCATIONS ARE EXACT. CONFIRMATION OF EXISTENCE AND EXACT LOCATION OF ALL UTILITIES MUST BE OBTAINED FROM THE INDIVIDUAL UTILITIES BEFORE PROCEEDING WITH CONSTRUCTION.

B.M. ELEV.	NO.	REVISIONS	DATE	BY
	0	ISSUED FOR CONSTRUCTION	17/05/17	T.L.E.

KGS GROUP CONSULTING ENGINEERS

DESIGNED BY	T.L.E.	CHECKED BY	[Signature]
DRAWN BY	D.M.W.	APPROVED BY	[Signature]
SCALE:		RELEASED FOR CONSTRUCTION	[Signature]
HORIZONTAL	1:250	DATE	2017 05 17
VERTICAL	1:50		

ENGINEER'S SEAL
CONSULTANT DRAWING NUMBER
17-0107-003_C05

THE CITY OF WINNIPEG WATER AND WASTE DEPARTMENT ENGINEERING DIVISION

2017 WATER MAIN RENEWALS (CONTRACT 11)
WOLEVER AVENUE
STRATHCONA STREET TO VALOUR ROAD
STA 0+75 TO STA 1+75

SHEET 6 OF 17
CITY DRAWING NUMBER
D-14763