



WATER SERVICE INFORMATION					
ADDRESS	SIZE (mm) MATERIAL (STREET)	SIZE (mm) MATERIAL (PROP.)	SHORT & LONG MEASUREMENT	CORP. LOCATION	REMARKS
195 RUBY ST RESIDENTIAL	20 COPPER	12 LEAD	4.6 NSHL	OPP S/C	-
199 RUBY ST RESIDENTIAL	12 LEAD	12 LEAD	1.8 SNHL	1.2 S S/C	REPLACE TO PL WITH 20 COPPER POSSIBLE LEAD SERVICE
172 RUBY ST RESIDENTIAL	20 COPPER	20 COPPER	1.68 SNL HSE	OPP S/C	-
201 RUBY ST RESIDENTIAL	20 COPPER	20 COPPER	102.72>NNL WESTMINSTER	1.2 N S/C	REPLACE TO PL WITH 20 COPPER POSSIBLE "Y" SERVICE
202 RUBY ST RESIDENTIAL	20 COPPER	20 COPPER	1.2 SSL #203	1.2 N S/C	REPLACE TO PL WITH 20 COPPER POSSIBLE "Y" SERVICE
203 RUBY ST RESIDENTIAL	20 COPPER	20 COPPER	109.4 SSL PRESTON	1.2 N S/C	REPLACE TO PL WITH 20 COPPER POSSIBLE "Y" SERVICE
205 RUBY ST RESIDENTIAL	20 COPPER	20 COPPER	109.4 SSL PRESTON	1.2 N S/C	REPLACE TO PL WITH 20 COPPER POSSIBLE "Y" SERVICE
206 RUBY ST RESIDENTIAL	20 COPPER	20 COPPER	3.29 SNL HSE	1.5 S S/C	-
207 RUBY ST RESIDENTIAL	20 COPPER	20 COPPER	104.8 SSL PRESTON	0.3 N S/C	-
208 RUBY ST RESIDENTIAL	20 COPPER	20 COPPER	2.4 SNL HSE	0.9 S S/C	-
209 RUBY ST RESIDENTIAL	12 LEAD	20 COPPER	140.8>NNL WESTMINSTER	0.9 S S/C	REPLACE TO PL WITH 20 COPPER POSSIBLE LEAD SERVICE
210 RUBY ST RESIDENTIAL	20 COPPER	20 COPPER	72.2 SSL PRESTON	1.22 N S/C	-
211 RUBY ST RESIDENTIAL	20 COPPER	20 COPPER	86.1 SSL PRESTON	0.6 S S/C	-
213 RUBY ST RESIDENTIAL	-	-	4.3 SNLL #211 RUBY ST	0.46 S S/C	REPLACE TO PL WITH 20 COPPER POSSIBLE "Y" SERVICE
215 RUBY ST RESIDENTIAL	-	-	53.6 S 1ST HYD S PORTAGE #213	0.46 S S/C	REPLACE TO PL WITH 20 COPPER POSSIBLE "Y" SERVICE
217 RUBY ST RESIDENTIAL	20 COPPER	20 COPPER	53.3 S 1ST HYD S PORTAGE #213	0.9 N S/C	-
220 RUBY ST RESIDENTIAL	20 COPPER	20 COPPER	2.6 N SLL	0.9 S S/C	-
224 RUBY ST RESIDENTIAL	20 COPPER	20 COPPER	36.6 SSL PRESTON	0.9 N S/C	-
230 RUBY ST RESIDENTIAL	20 COPPER	20 COPPER	53.8 SSL PRESTON	1.2 N S/C	-
204 RUBY ST RESIDENTIAL	20 COPPER	20 COPPER	OPP SL N WINDOW	-	-
214 RUBY ST RESIDENTIAL	-	-	33.2 SSL PRESTON	-	-
216 RUBY ST RESIDENTIAL	-	-	-	-	-
224 RUBY ST RESIDENTIAL	-	-	-	-	-
205 RUBY ST RESIDENTIAL	-	-	-	-	-

*SERVICES TO BE RENEWED TO R. ALL OTHERS TO BE RECONNECTED

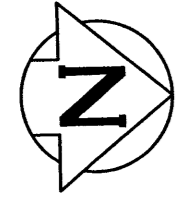


NOTE: CHAINAGES SHOWN ARE ALONG E. R.L. OF RUBY STREET

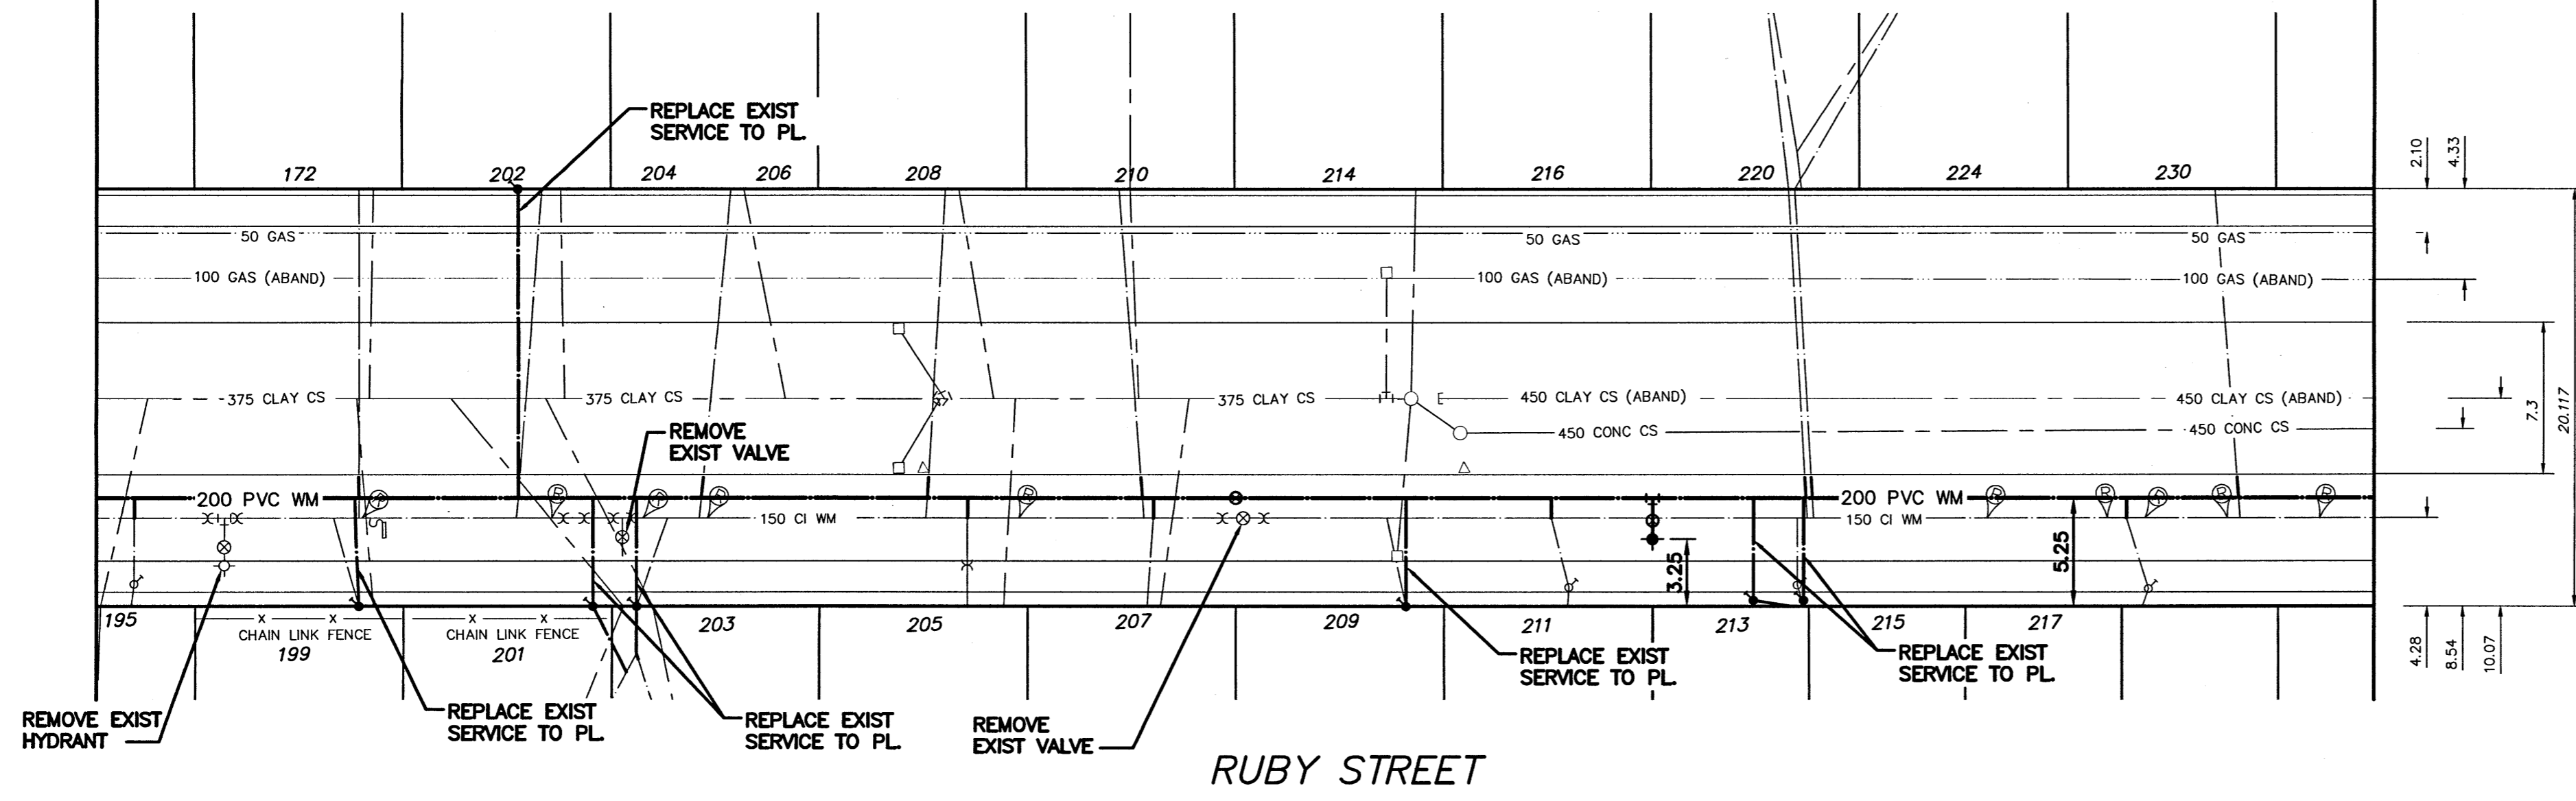

PROPERTY LIMITS DELINEATION
 DELINEATION OF PROPERTY LIMITS AS SHOWN ON THIS DWG DOES NOT REPRESENT A "LEGAL SURVEY". KGS GROUP MAKES NO REPRESENTATION OR WARRANTY AS TO THE ACCURACY OF PROPERTY LIMITS DELINEATED ON THIS DWG, NOR ON THE DIMENSIONAL ACCURACY OF DWG FEATURES RELATIVE TO THOSE PROPERTY LIMITS.

NOTE: ALL VALVES TO BE INSTALLED COUNTERCLOCKWISE TO CLOSE

APEGN
 Certificate of Authorization
 KGS Group
 No. 245

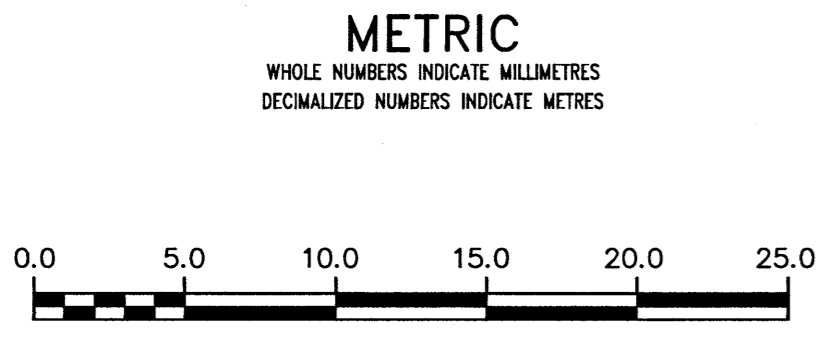

WARNING
 IF POWER EQUIPMENT OR EXPLOSIVES ARE TO BE USED FOR EXCAVATION ON THIS PROJECT THE CONTRACTOR MUST:
 1) NOTIFY THE GAS COMPANY OF THE PROPOSED LOCATION OF EXCAVATION.
 2) TAKE PRECAUTION TO AVOID DAMAGE TO GAS COMPANY INSTALLATIONS.
 SEE PROVINCIAL REGULATION 210/72 FOR DETAILS

LOCATION APPROVED UNDERGROUND STRUCTURES
 SUPV. U/G STRUCTURES COMMITTEE DATE
 NOTE:
 LOCATION OF UNDERGROUND STRUCTURES AS SHOWN ARE BASED ON THE BEST INFORMATION AVAILABLE BUT NO GUARANTEE IS GIVEN THAT ALL EXISTING UTILITIES ARE SHOWN OR THAT THE GIVEN LOCATIONS ARE EXACT. CONFIRMATION OF EXISTENCE AND EXACT LOCATION OF ALL UTILITIES MUST BE OBTAINED FROM THE INDIVIDUAL UTILITIES BEFORE PROCEEDING WITH CONSTRUCTION.

NO.	ISSUED FOR CONSTRUCTION	DATE	BY
0	ISSUED FOR CONSTRUCTION	17/05/17	T.L.E.

KGS GROUP
 CONSULTING ENGINEERS
 DESIGNED BY T.L.E.
 CHECKED BY [Signature]
 DRAWN BY D.M.W.
 APPROVED BY [Signature]
 SCALE: HORIZONTAL 1:250, VERTICAL 1:50
 RELEASED FOR CONSTRUCTION
 DATE 2017 05 17

ENGINEER'S SEAL

 CONSULTANT DRAWING NUMBER
 17-0107-003_C08

THE CITY OF WINNIPEG
 WATER AND WASTE DEPARTMENT
 ENGINEERING DIVISION
 2017 WATER MAIN RENEWALS
 (CONTRACT 11)
RUBY STREET
 WESTMINSTER AVENUE TO PORTAGE AVENUE
 STA 1+90 TO STA 3+00
 SHEET 9 OF 17
 CITY DRAWING NUMBER
 D-14766