
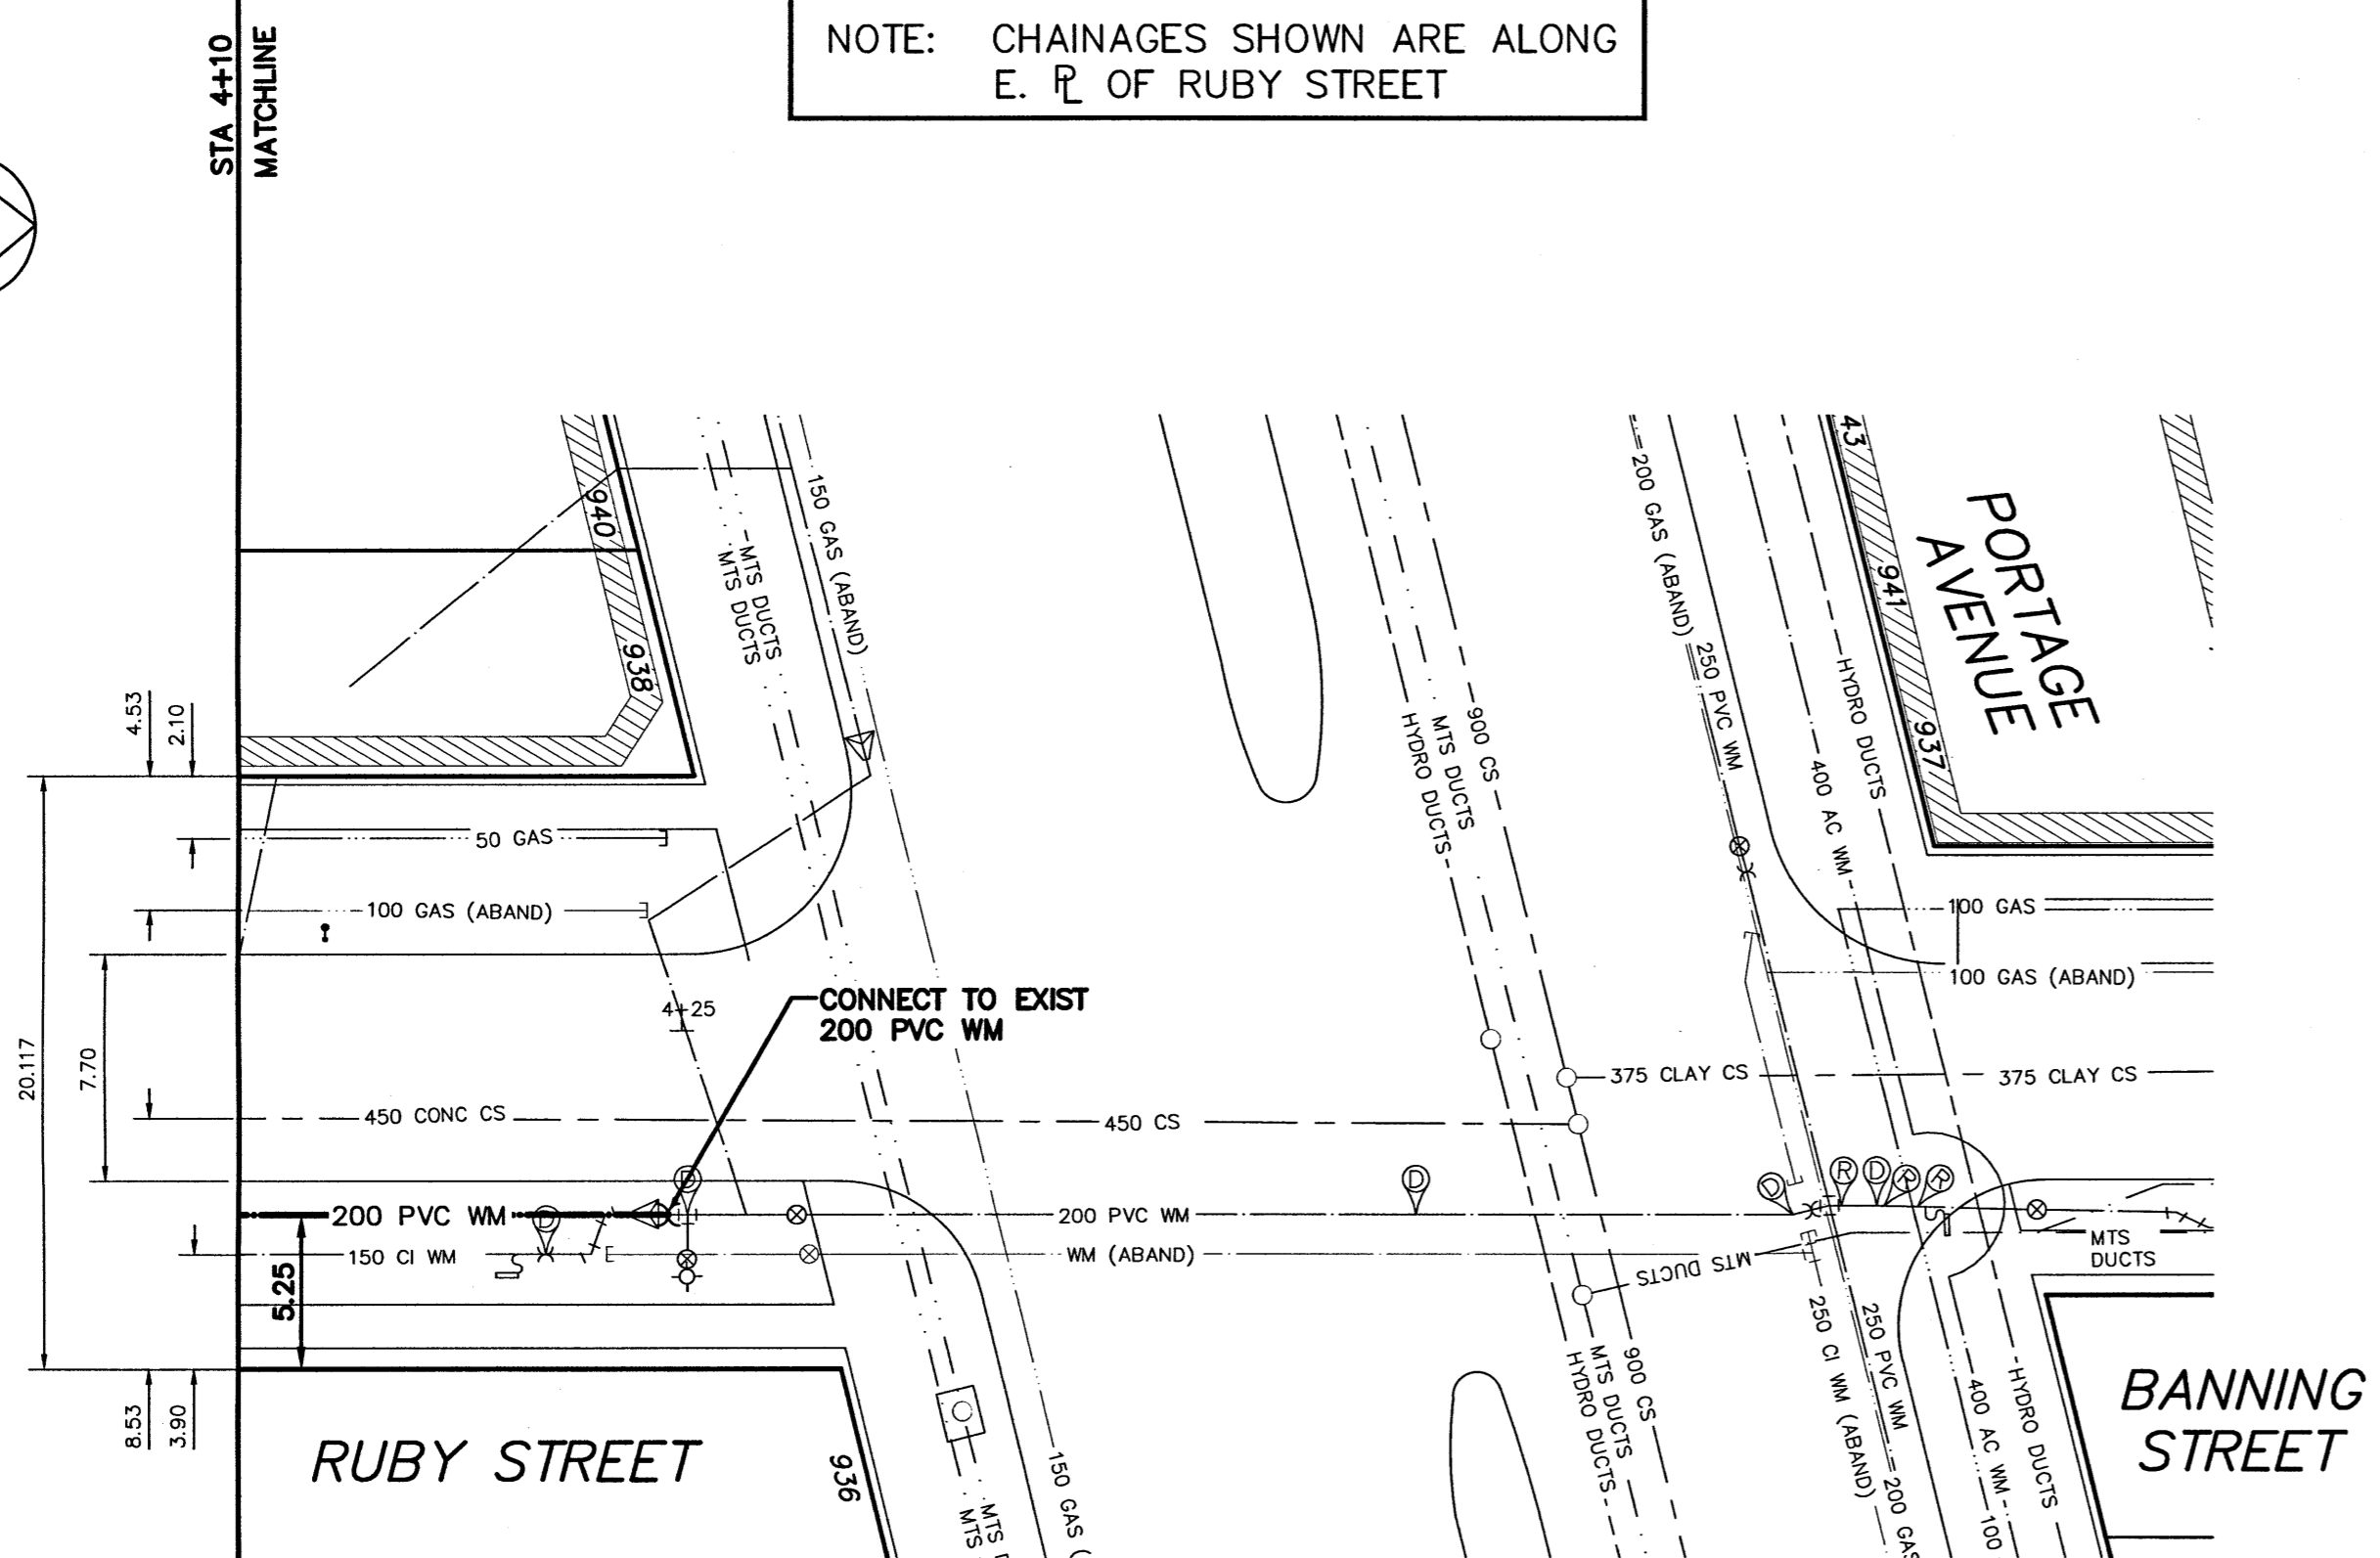


NOTE: CHAINAGES SHOWN ARE ALONG E. R. OF RUBY STREET

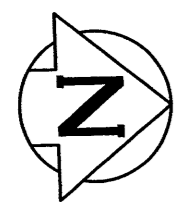


WATER SERVICE INFORMATION					
ADDRESS	SIZE (mm) MATERIAL (STREET)	SIZE (mm) MATERIAL (PROP.)	SHORT & LONG MEASUREMENT	CORP. LOCATION	REMARKS
938 PORTAGE COMMERCIAL	-	12 LEAD	10.36 WML RUBY 10.36 WML RUBY	1.52 SSL PORTAGE	-
-	-	-	-	-	-
-	-	-	-	-	-

\* SERVICES TO BE RENEWED TO R. ALL OTHERS TO BE RECONNECTED

**PROPERTY LIMITS DELINEATION**  
 DELINEATION OF PROPERTY LIMITS AS SHOWN ON THIS DWG DOES NOT REPRESENT A "LEGAL SURVEY". KGS GROUP MAKES NO REPRESENTATION OR WARRANTY AS TO THE ACCURACY OF PROPERTY LIMITS DELINEATED ON THIS DWG, NOR ON THE DIMENSIONAL ACCURACY OF DWG FEATURES RELATIVE TO THOSE PROPERTY LIMITS.

NOTE: ALL VALVES TO BE INSTALLED COUNTERCLOCKWISE TO CLOSE

**APEGN**  
 Certificate of Authorization  
 KGS Group  
 No. 245

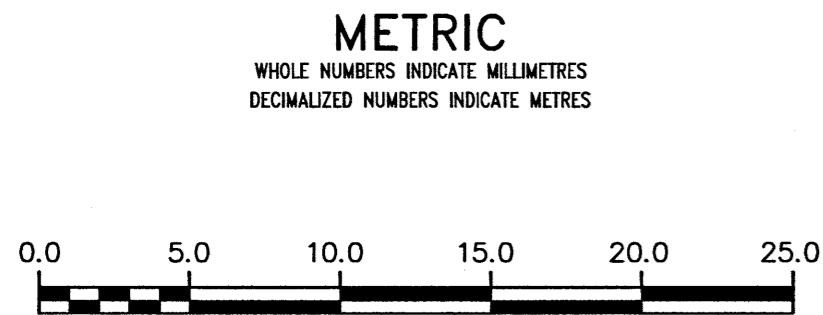

**WARNING**  
 IF POWER EQUIPMENT OR EXPLOSIVES ARE TO BE USED FOR EXCAVATION ON THIS PROJECT THE CONTRACTOR MUST:  
 1) NOTIFY THE GAS COMPANY OF THE PROPOSED LOCATION OF EXCAVATION.  
 2) TAKE PRECAUTION TO AVOID DAMAGE TO GAS COMPANY INSTALLATIONS.  
 SEE PROVINCIAL REGULATION 210/72 FOR DETAILS

**LOCATION APPROVED UNDERGROUND STRUCTURES**  
 SUPV. U/G STRUCTURES COMMITTEE DATE  
 NOTE:  
 LOCATION OF UNDERGROUND STRUCTURES AS SHOWN ARE BASED ON THE BEST INFORMATION AVAILABLE BUT NO GUARANTEE IS GIVEN THAT ALL EXISTING UTILITIES ARE SHOWN OR THAT THE GIVEN LOCATIONS ARE EXACT. CONFIRMATION OF EXISTENCE AND EXACT LOCATION OF ALL SERVICES MUST BE OBTAINED FROM THE INDIVIDUAL UTILITIES BEFORE PROCEEDING WITH CONSTRUCTION.

B.M. ELEV.	NO.	ISSUED FOR CONSTRUCTION	DATE	BY
	0	ISSUED FOR CONSTRUCTION	17/05/17	T.L.E.
		REVISIONS	DATE	BY

**KGS GROUP CONSULTING ENGINEERS**

DESIGNED BY T.L.E.  
 CHECKED BY [Signature]  
 DRAWN BY D.M.W.  
 APPROVED BY [Signature]  
 SCALE: HORIZONTAL 1:250, VERTICAL 1:50  
 DATE 2017 05 17  
 RELEASED FOR CONSTRUCTION [Signature]

ENGINEER'S SEAL  
  
 CONSULTANT DRAWING NUMBER  
 17-0107-003\_C10

**THE CITY OF WINNIPEG WATER AND WASTE DEPARTMENT ENGINEERING DIVISION**

2017 WATER MAIN RENEWALS (CONTRACT 11)  
**RUBY STREET**  
 WESTMINSTER AVENUE TO PORTAGE AVENUE STA 4+10 TO STA 4+75

SHEET 11 OF 17  
 CITY DRAWING NUMBER  
 D-14768