




PORTAGE AVE. AT BALMORAL ST.

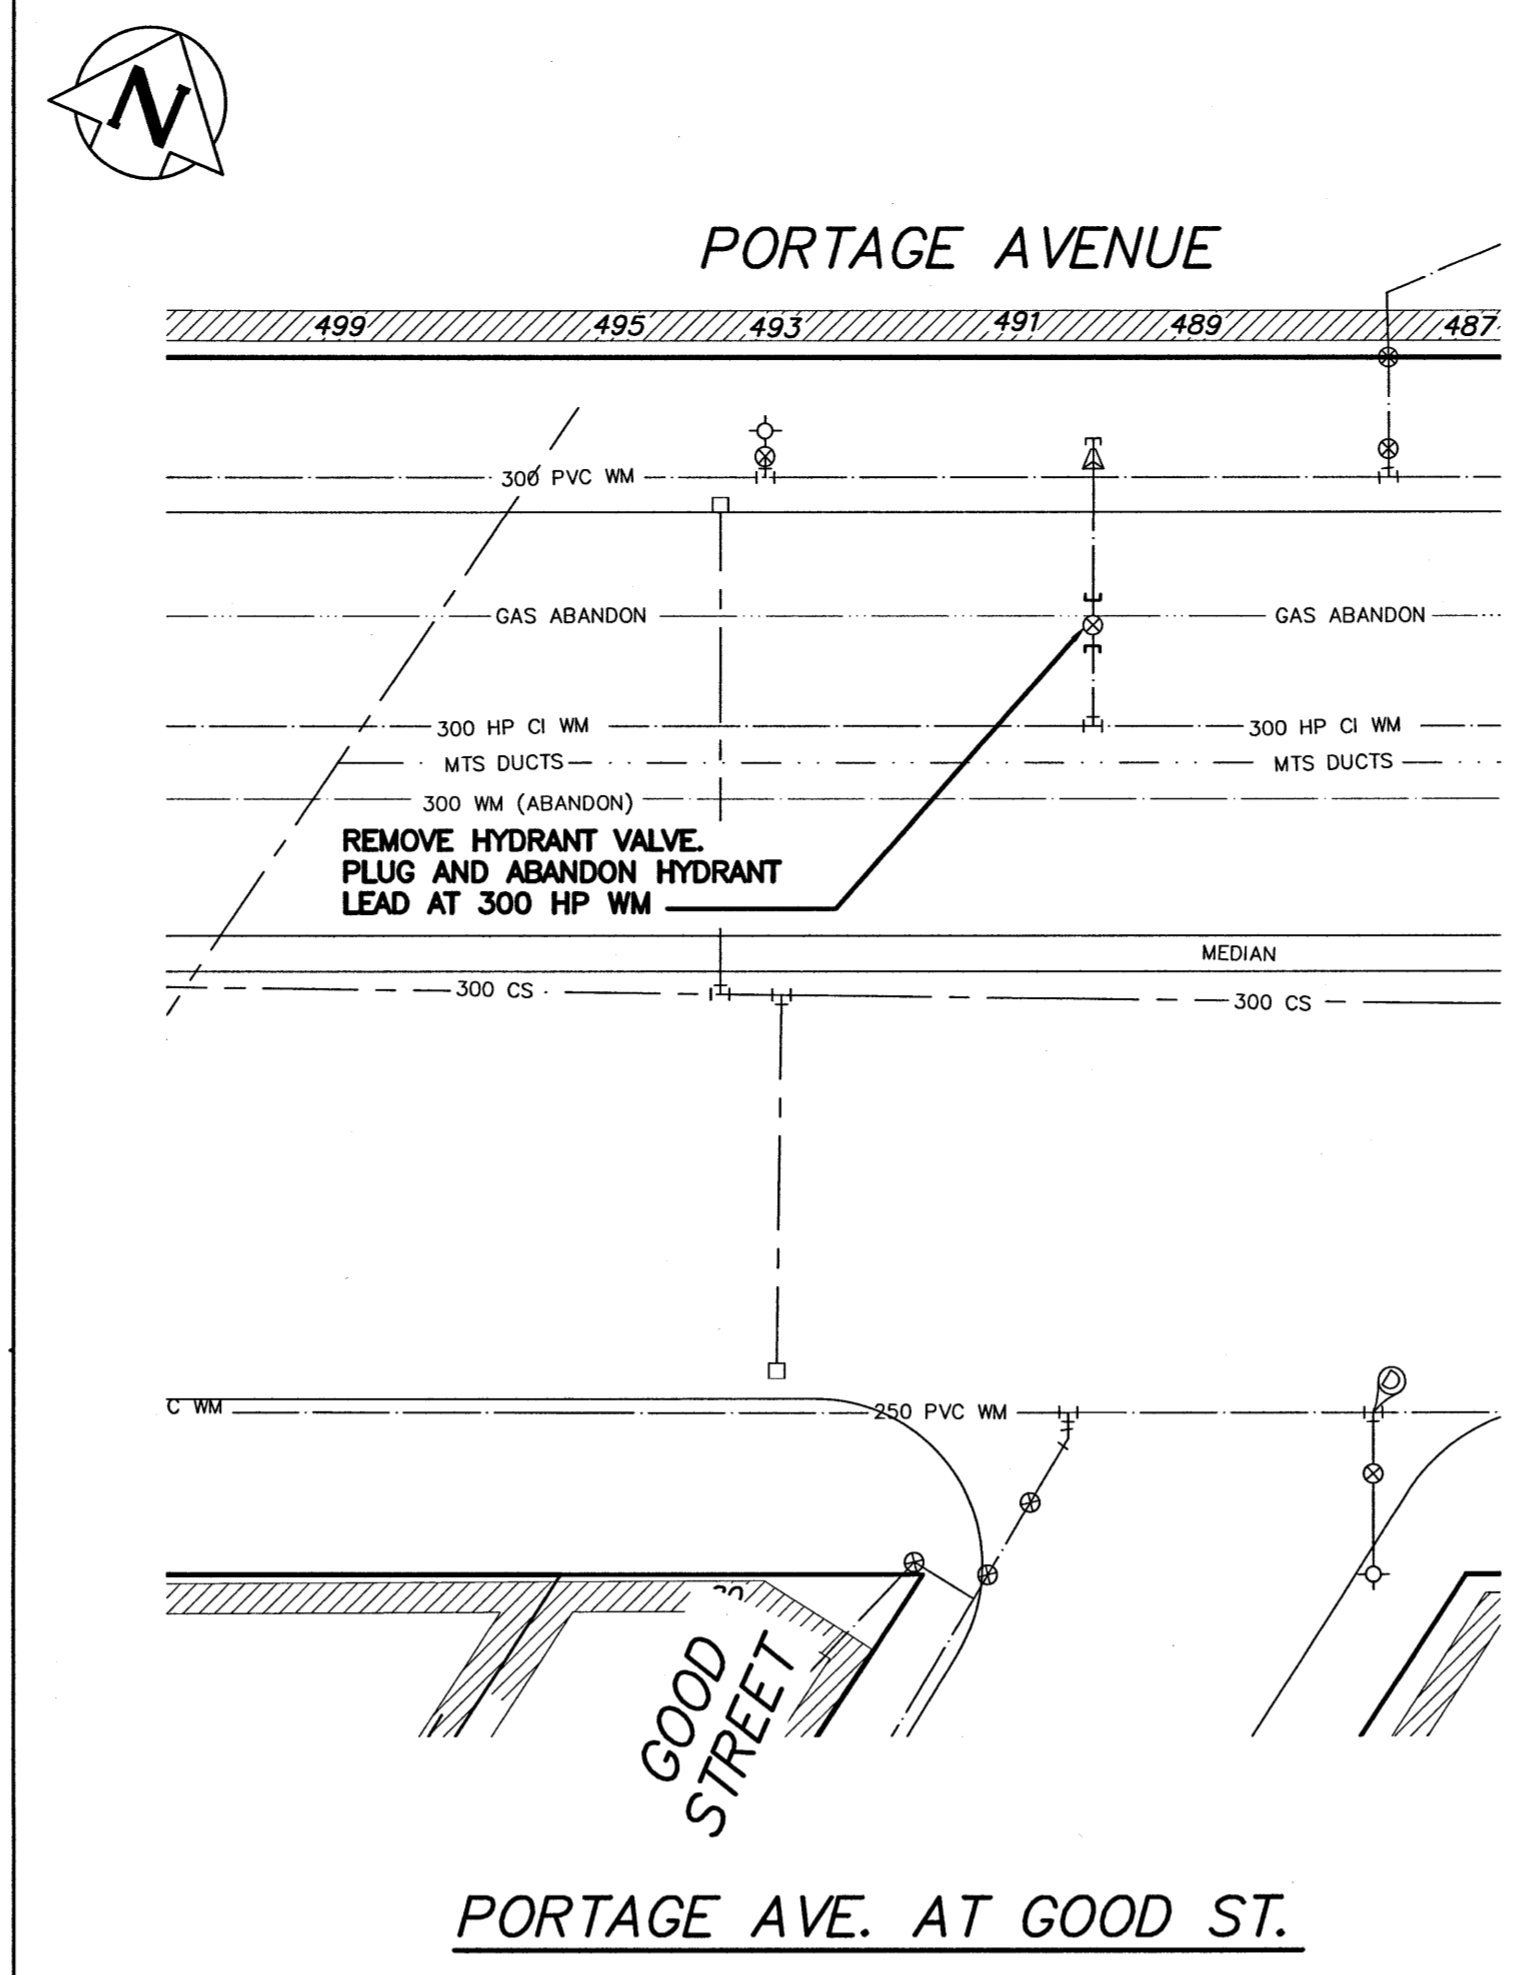


PORTAGE AVE. AT GOOD ST.

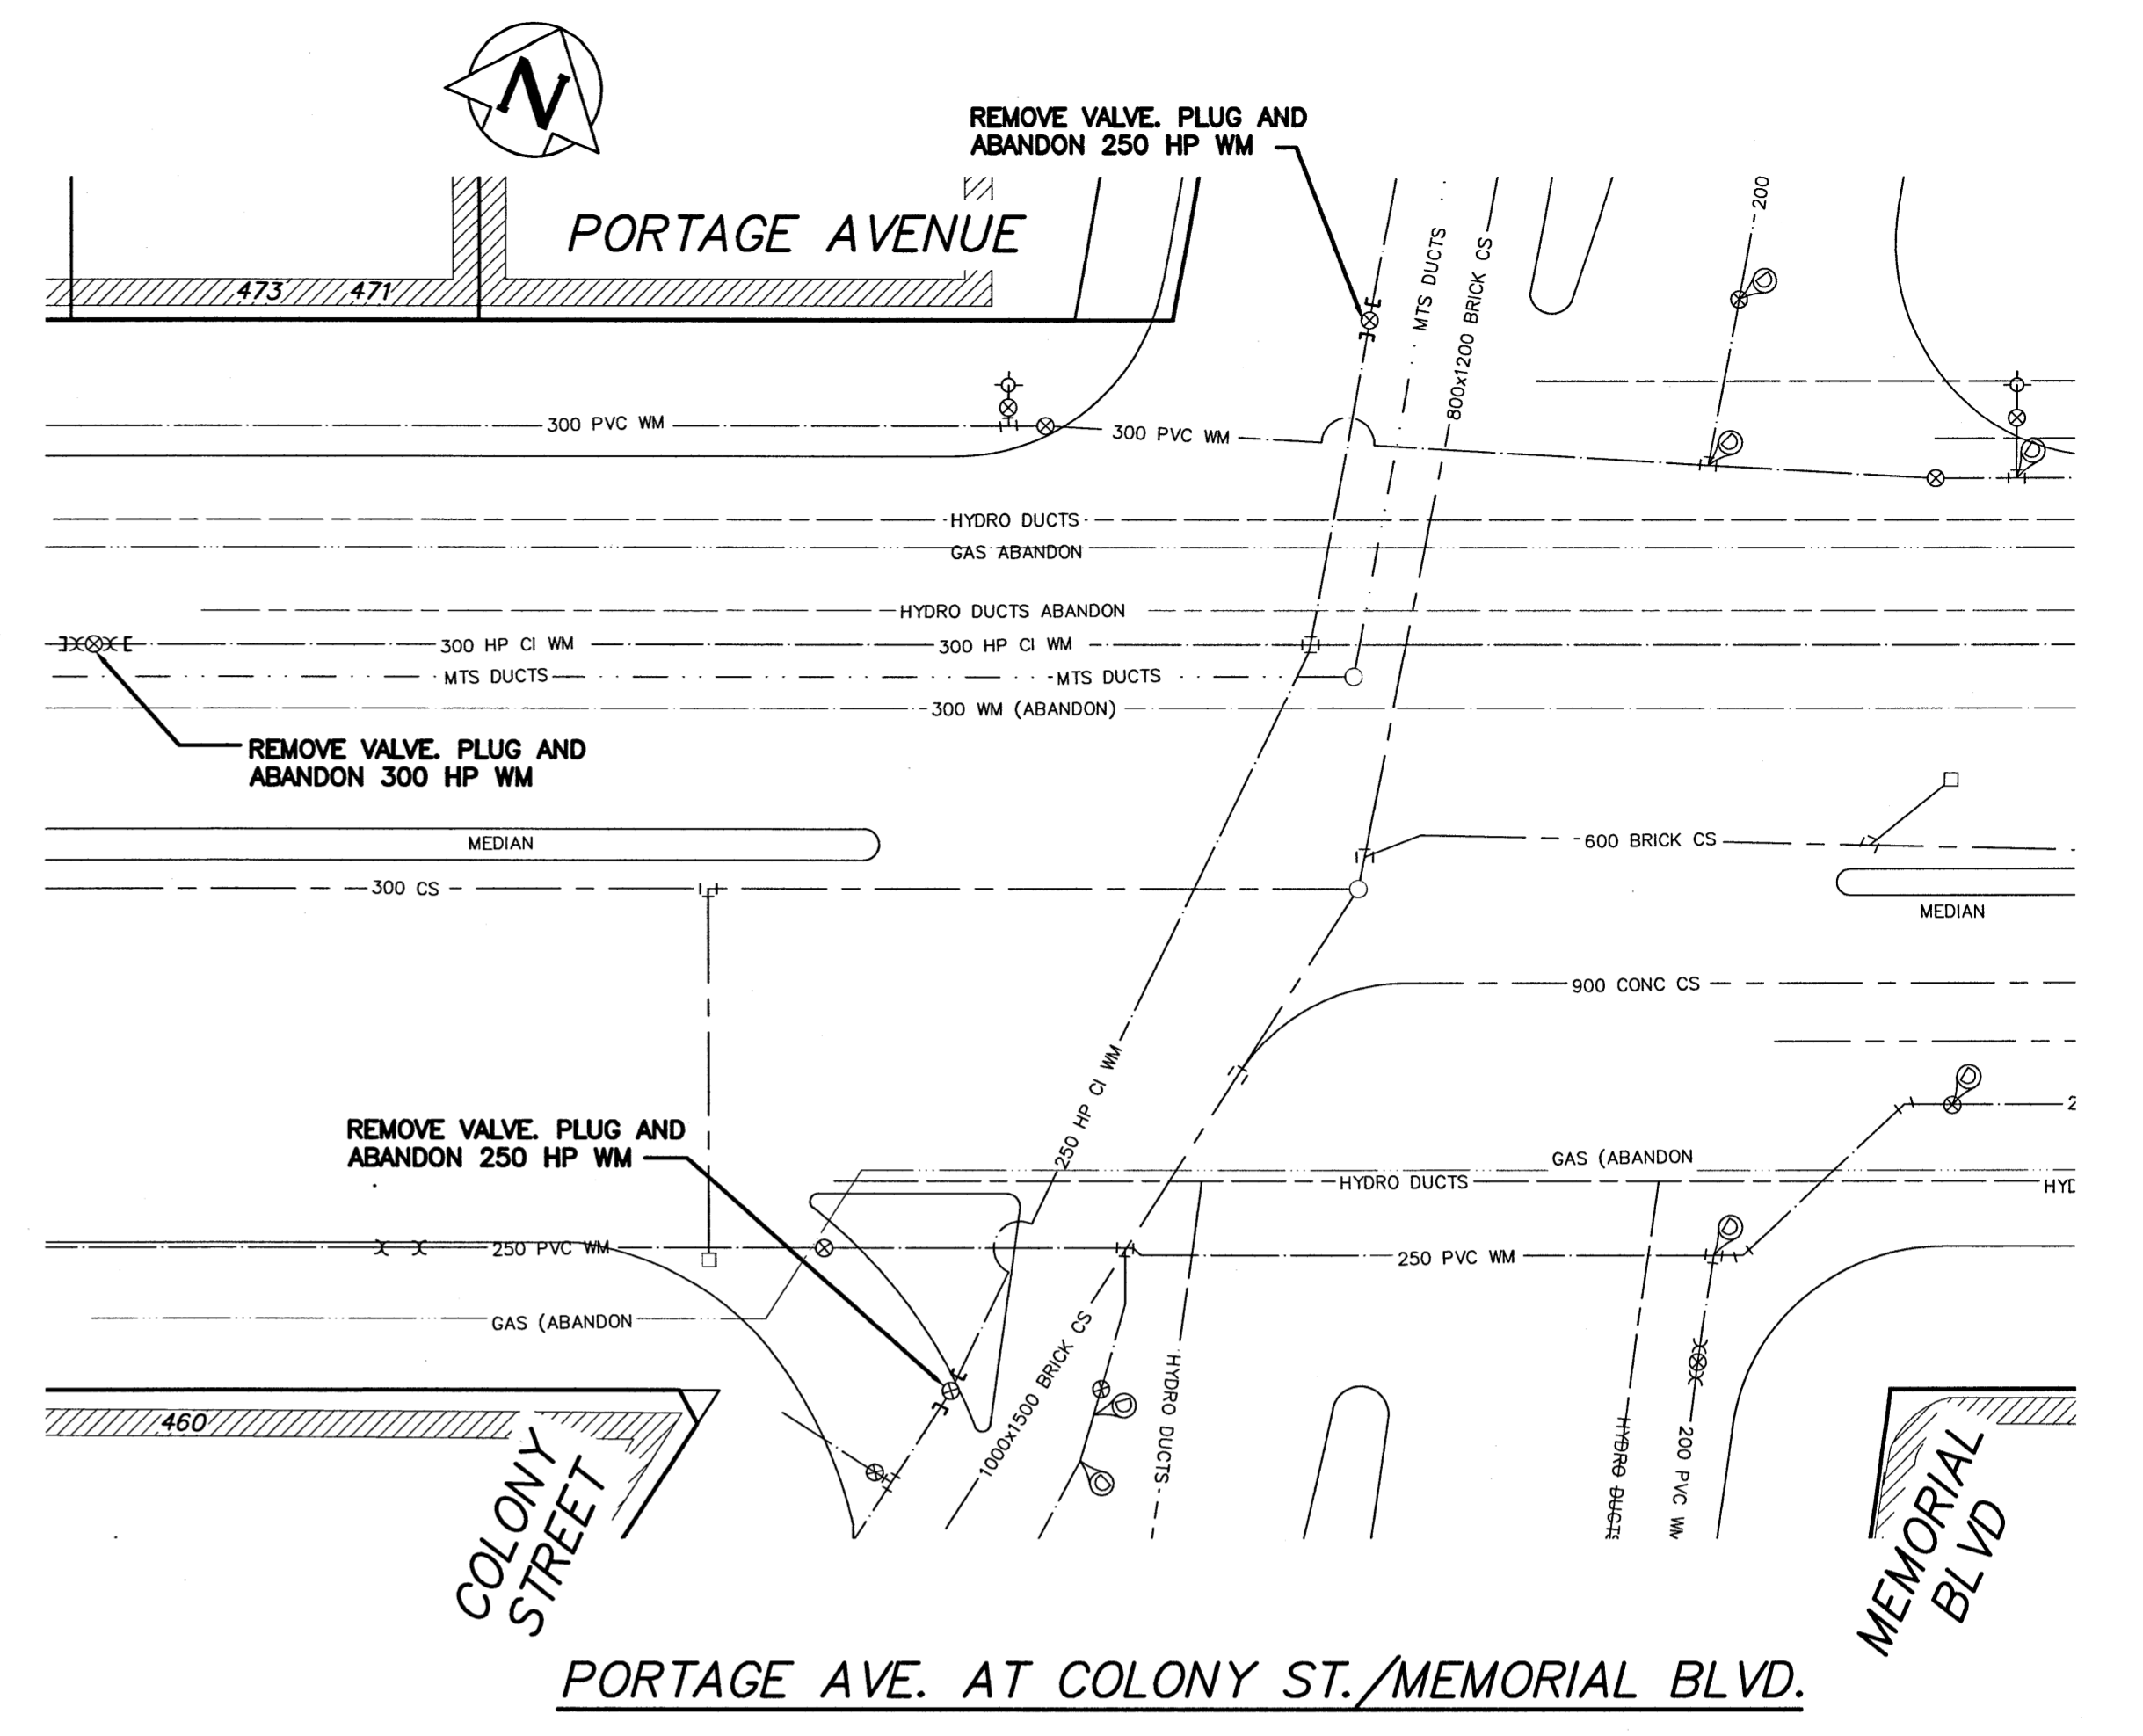


PORTAGE AVE. AT COLONY ST./MEMORIAL BLVD.

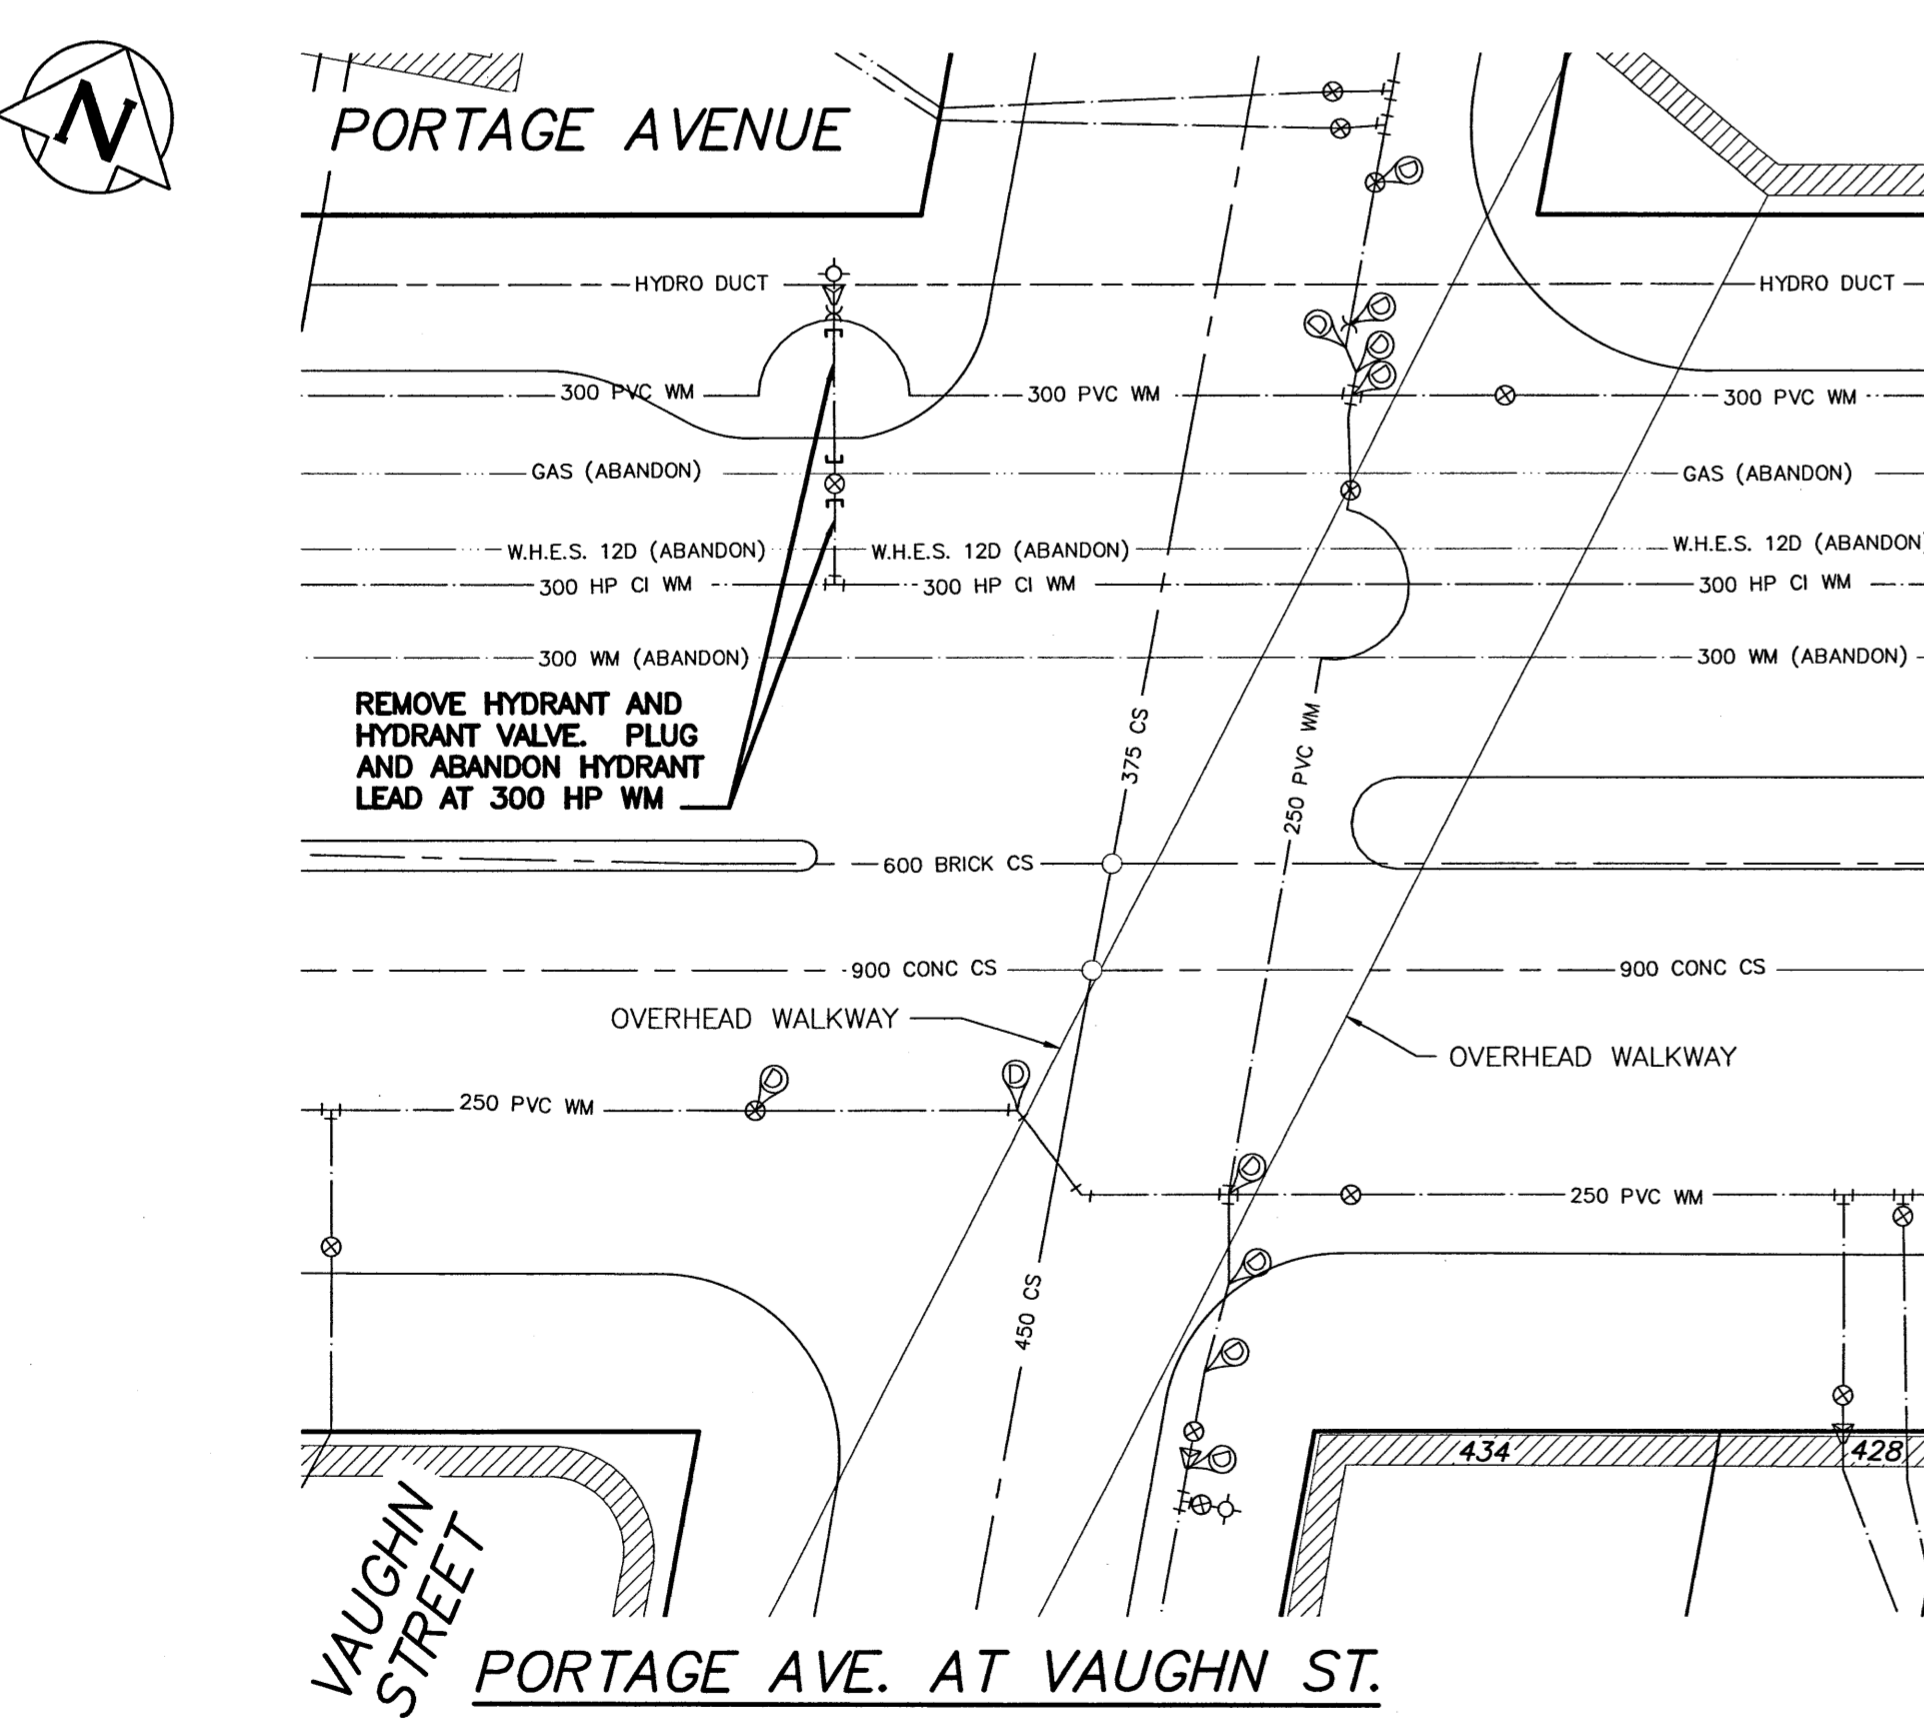

PORTAGE AVE. AT VAUGHN ST.


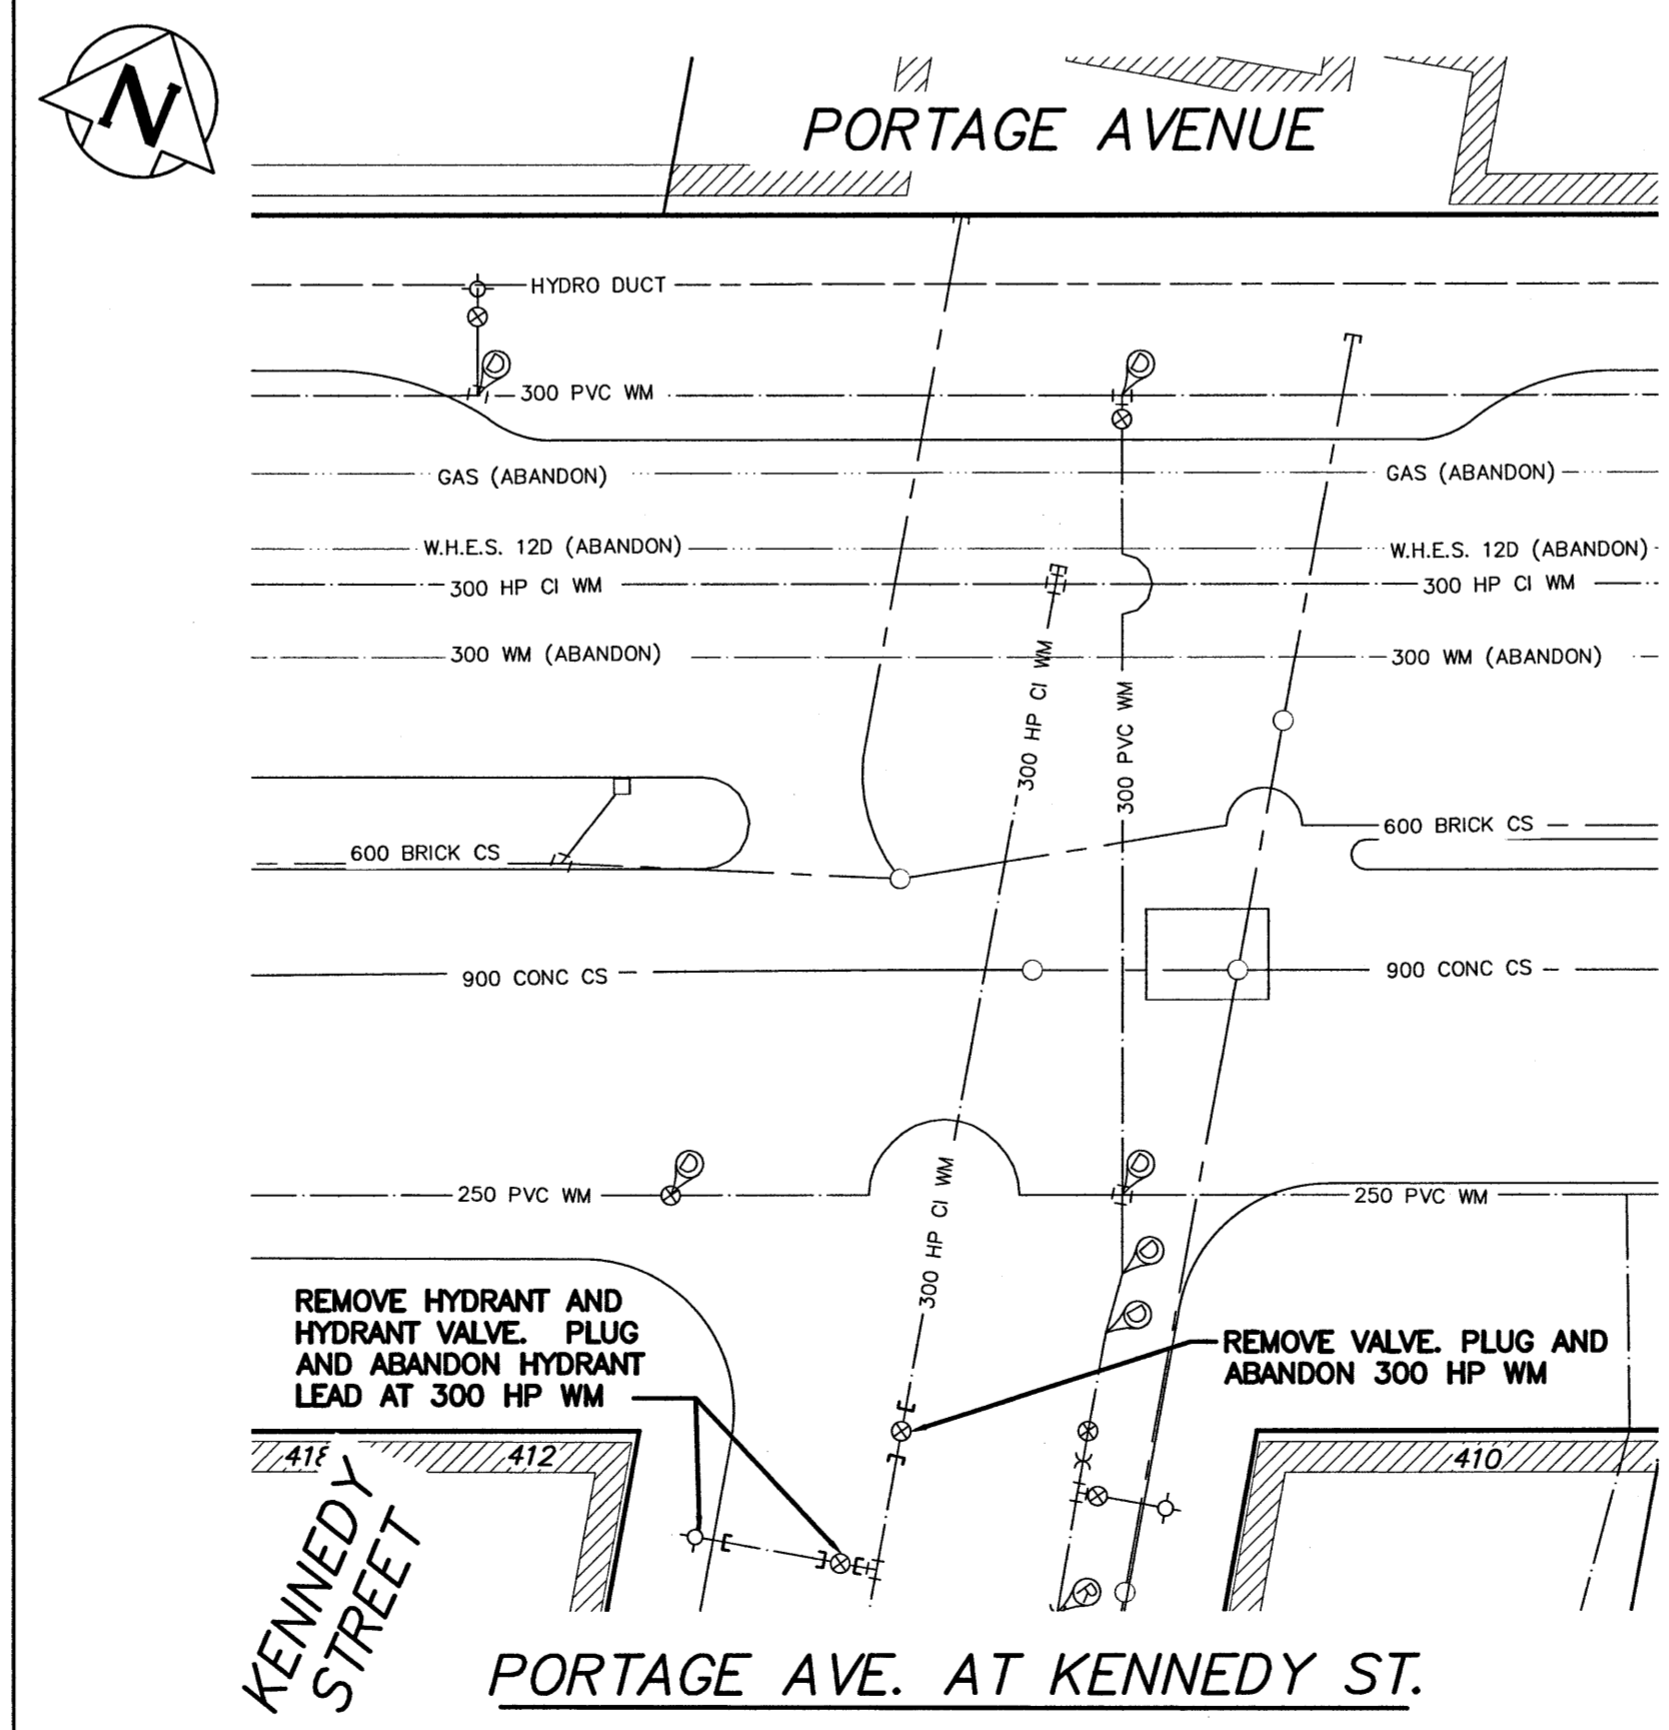


PORTAGE AVE. AT KENNEDY ST.

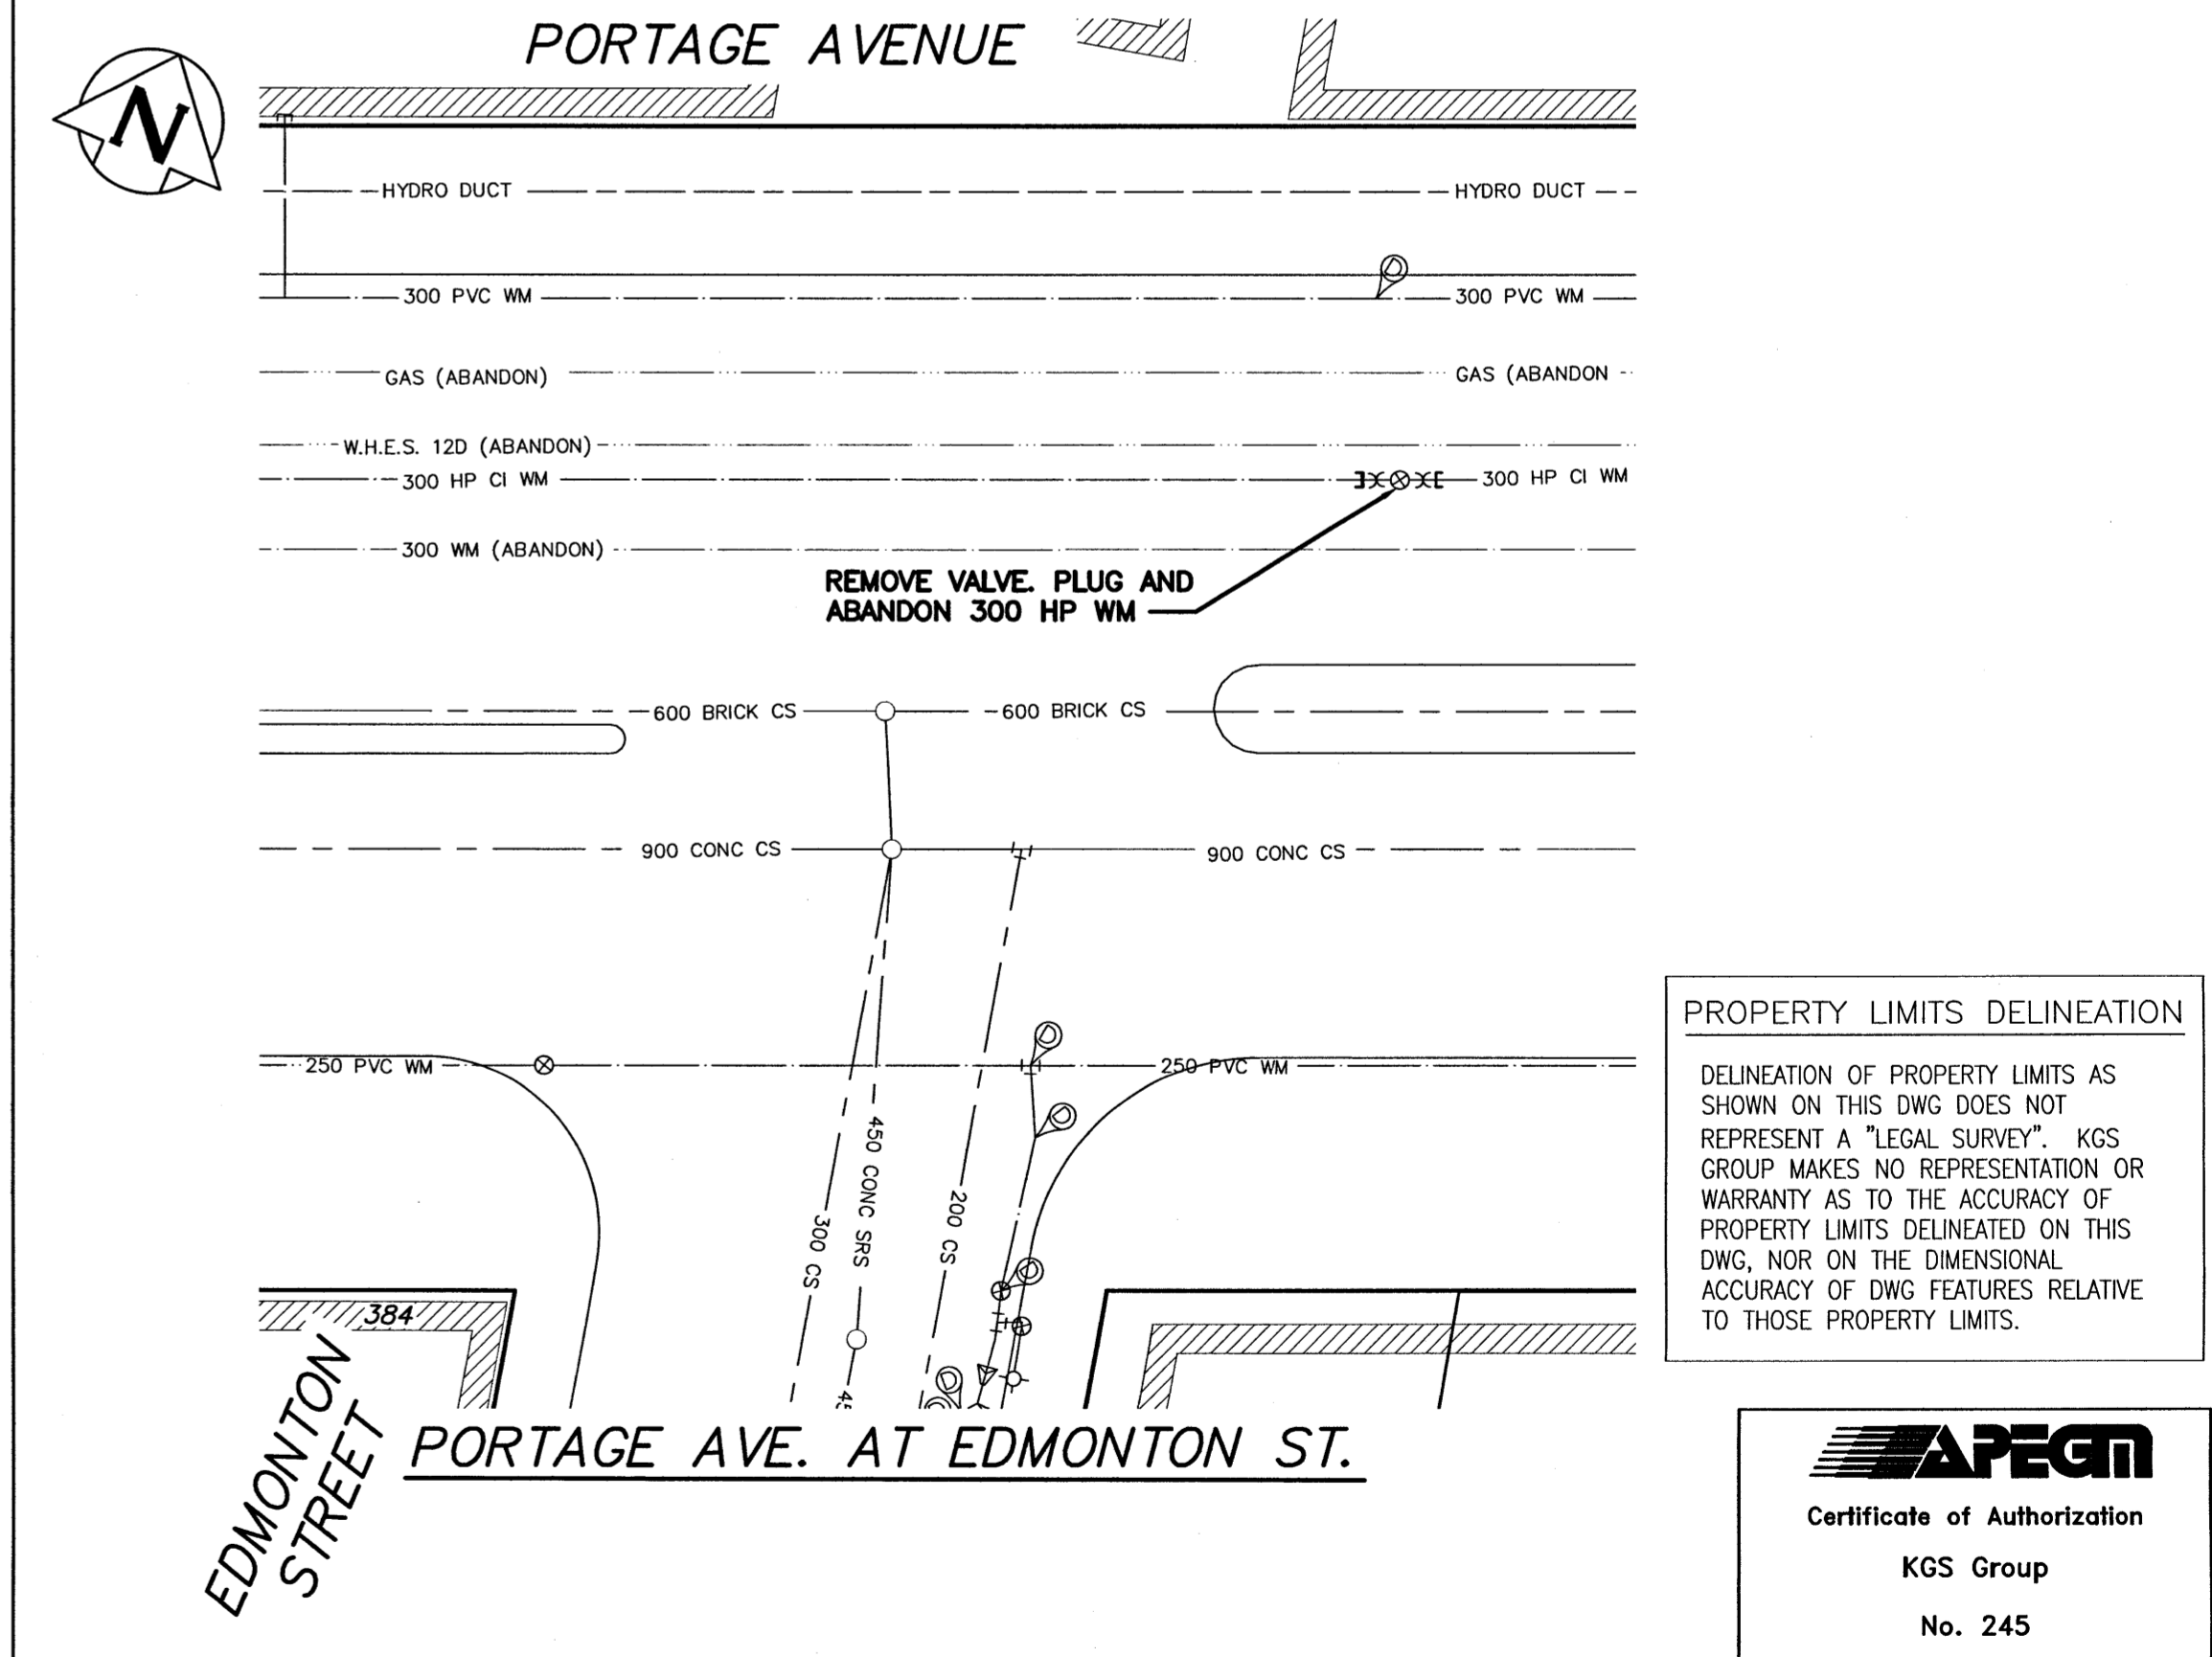

PORTAGE AVE. AT EDMONTON ST.

PROPERTY LIMITS DELINEATION
 DELINEATION OF PROPERTY LIMITS AS SHOWN ON THIS DWG DOES NOT REPRESENT A "LEGAL SURVEY". KGS GROUP MAKES NO REPRESENTATION OR WARRANTY AS TO THE ACCURACY OF PROPERTY LIMITS DELINEATED ON THIS DWG, NOR ON THE DIMENSIONAL ACCURACY OF DWG FEATURES RELATIVE TO THOSE PROPERTY LIMITS.

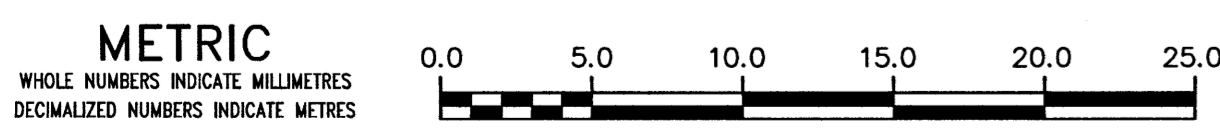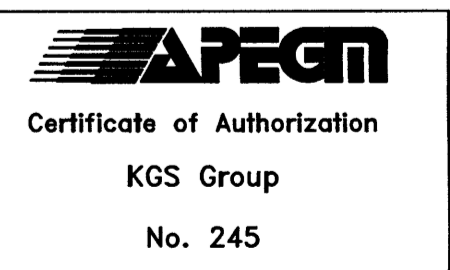

NOTE: ALL VALVES TO BE INSTALLED COUNTERCLOCKWISE TO CLOSE

WARNING
 IF POWER EQUIPMENT OR EXPLOSIVES ARE TO BE USED FOR EXCAVATION ON THIS PROJECT THE CONTRACTOR MUST:
 1) NOTIFY THE GAS COMPANY OF THE PROPOSED LOCATION OF EXCAVATION.
 2) TAKE PRECAUTION TO AVOID DAMAGE TO GAS COMPANY INSTALLATIONS.
 SEE PROVINCIAL REGULATION 210/72 FOR DETAILS

LOCATION APPROVED UNDERGROUND STRUCTURES
 SUPV. U/G STRUCTURES COMMITTEE DATE
 NOTE: LOCATION OF UNDERGROUND STRUCTURES AS SHOWN ARE BASED ON THE BEST INFORMATION AVAILABLE BUT NO GUARANTEE IS GIVEN THAT ALL EXISTING UTILITIES ARE SHOWN OR THAT THE GIVEN LOCATIONS ARE EXACT CONFIRMATION OF EXISTENCE AND EXACT LOCATION OF ALL SERVICES MUST BE OBTAINED FROM THE INDIVIDUAL UTILITIES BEFORE PROCEEDING WITH CONSTRUCTION.

B.M. ELEV.			
DESIGNED BY	T.L.E.	CHECKED BY	
DRAWN BY	D.M.W.	APPROVED BY	
SCALE:		RELEASED FOR CONSTRUCTION	
HORIZONTAL	1:250	DATE	2017 05 17
VERTICAL	1:50	BY	
ISSUED FOR CONSTRUCTION	17/05/17	T.L.E.	
NO.	REVISIONS	DATE	BY

KGS GROUP CONSULTING ENGINEERS

DESIGNED BY T.L.E. CHECKED BY [Signature]
 DRAWN BY D.M.W. APPROVED BY [Signature]
 SCALE: HORIZONTAL 1:250 VERTICAL 1:50
 DATE 2017 05 17

ENGINEER'S SEAL

 CONSULTANT DRAWING NUMBER 17-0107-003_C16

THE CITY OF WINNIPEG WATER AND WASTE DEPARTMENT ENGINEERING DIVISION

2017 WATER MAIN RENEWALS (CONTRACT 11)
WATER MAIN ABANDONMENTS
 PORTAGE AVENUE BALMORAL STREET TO EDMONTON STREET

SHEET 17 OF 17
 CITY DRAWING NUMBER D-14774