


SECTION 1
NTS

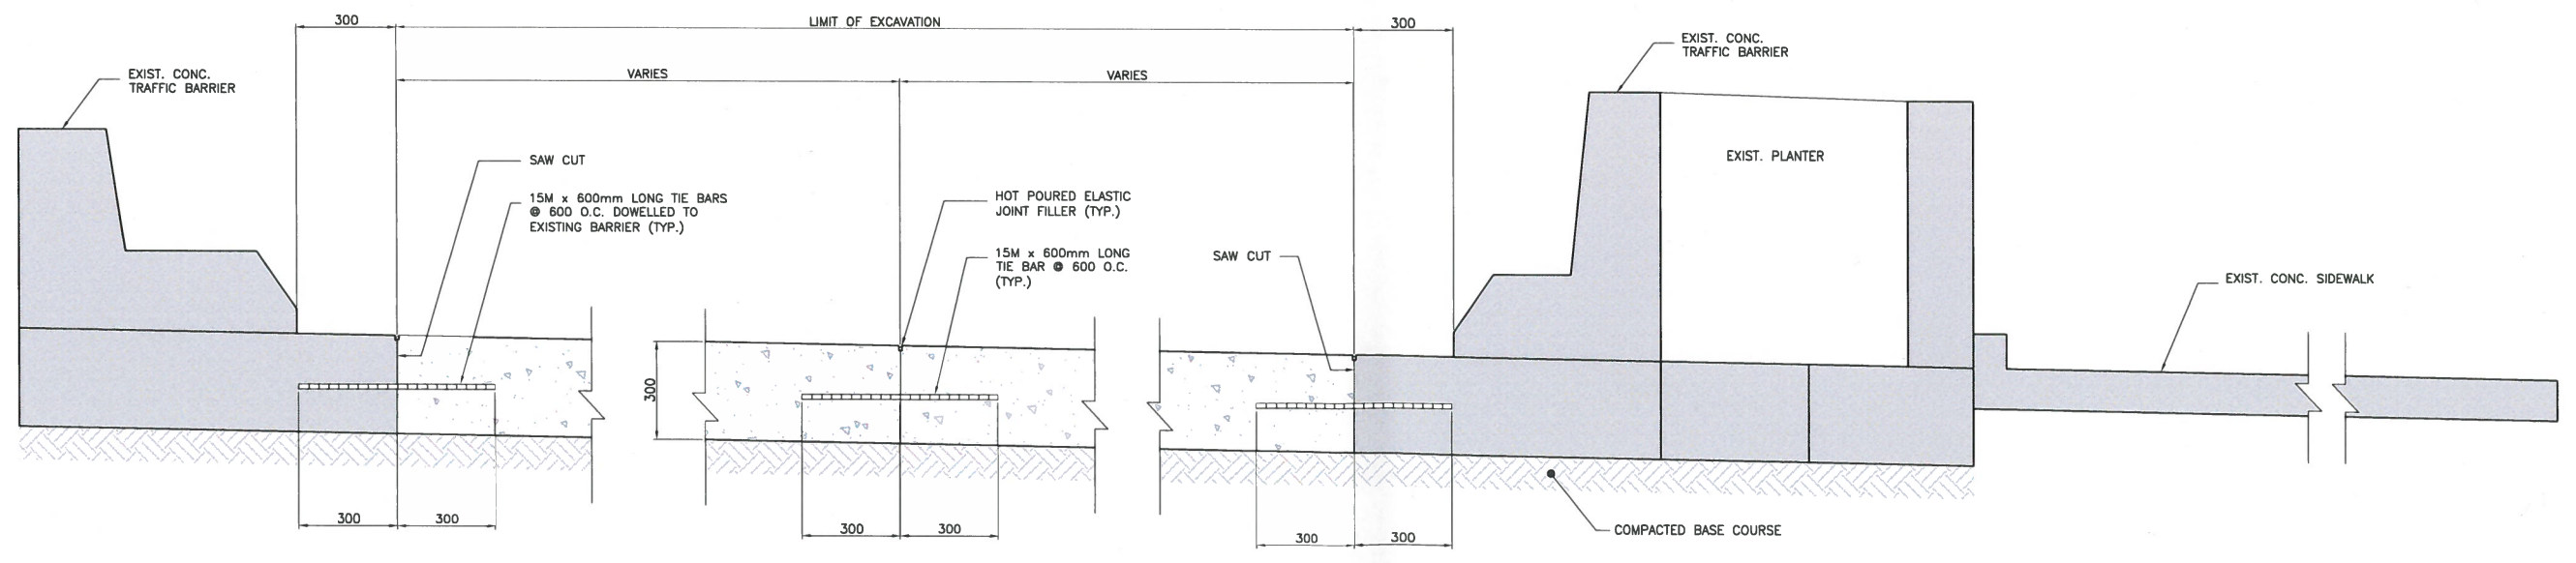

SECTION 2
NTS

*TRANSITION SLAB REINFORCING NOT SHOW FOR CLARITY

NOTE:

NO.	REVISION	DATE	BY
1	ISSUED FOR TENDER	13/1/2017	J.G.W.

DESIGNED BY:	M.M.
DRAWN BY:	J.G.W.
CHECKED BY:	M.M.
APPROVED BY:	D.B.
AUTHORIZED BY:	

B.M. ELEV.	
ENGINEER'S SEAL	
PROVINCE OF MANITOBA	
M.H.A.	
MADY	
34973	
REGISTERED PROFESSIONAL ENGINEER	
BID OPPORTUNITY NO.:	3-2017

CITY OF WINNIPEG
PUBLIC WORKS DEPARTMENT
ENGINEERING DIVISION

PEMBINA HWY TWIN BRIDGES OVER LASALLE RIVER
TRANSITION SLABS REPLACEMENT

SECTIONS & DETAILS

SHEET 3 OF 3
HORIZONTAL: N.T.S. VERTICAL: N.T.S.
CITY DRAWING NUMBER: B224-17-03

METRIC
WHOLE NUMBERS INDICATE MILLIMETRES
DECIMALIZED NUMBERS INDICATE METRES