


KEY PLAN - NTS


CONSTRUCTION BOUNDARY 1/E23-F2

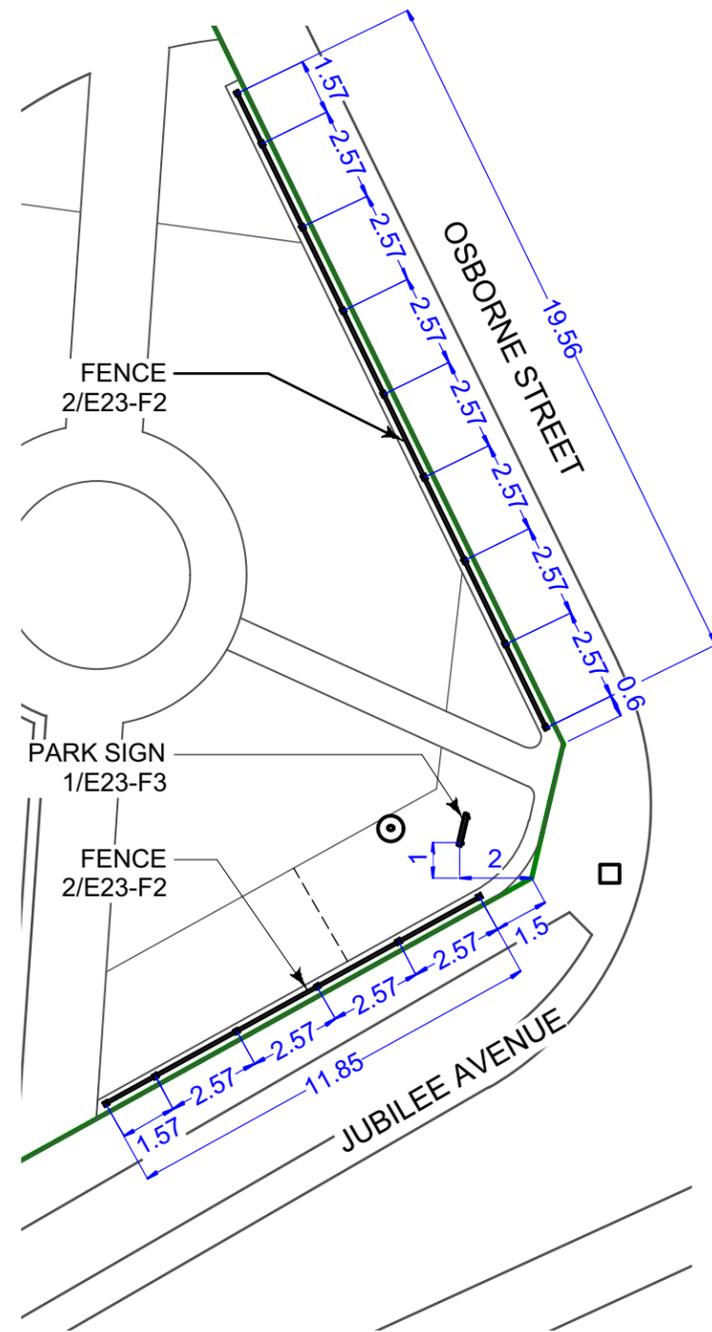

1 Ornamental Fence & Park Sign Layout  
E23-F2 Scale: 1:200

LEGEND

- CoW PROPERTY LINE
- CoW PARKS PROPERTY LINE
- PRIVATE PROPERTY LINE
- LIGHT POST
- FLAG POLE
- CROSSWALK LIGHT

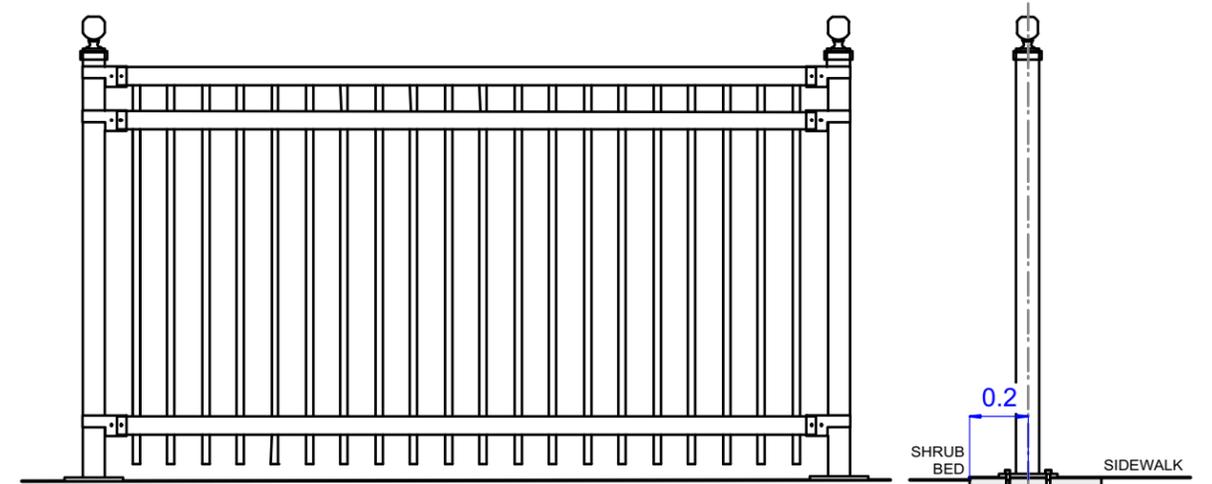

ELEVATION

FENCE NOTES:  
IRON EAGLE SILVER III ALUMINIUM  
POSTS: 76 x 76 mm, BALL POST CAP,  
SURFACE MOUNT W/ TAMPER PROOF EXPANSION BOLTS  
COLOUR: BLACK

SECTION

- 2 914 mm ht. Ornamental Fence
- E23-F2 Scale: 1:25

NOTES

1. ALL WORK TO CONFORM TO CURRENT CITY OF WINNIPEG STANDARD CONSTRUCTION SPECIFICATIONS AND DETAILS UNLESS OTHERWISE NOTED.
2. DIMENSIONS ARE IN METERS UNLESS OTHERWISE NOTED.
3. POSTS & FENCE LENGTH DIMENSIONED O.C. OF POSTS

CONTRACTOR TO CONFIRM ALL DIMENSIONS AND REPORT ANY DISCREPANCIES TO CONTRACT ADMINISTRATOR PRIOR TO CONSTRUCTION. LOCATION OF UNDERGROUND STRUCTURES AS SHOWN ARE BASED ON THE BEST INFORMATION AVAILABLE BUT NO GUARANTEE IS GIVEN THAT ALL EXISTING UTILITIES ARE SHOWN OR THAT THE GIVEN LOCATIONS ARE EXACT. CONFIRMATION OF EXISTENCE AND EXACT LOCATION OF ALL SERVICES MUST BE OBTAINED FROM THE INDIVIDUAL UTILITIES BEFORE PROCEEDING WITH CONSTRUCTION.



THE CITY OF WINNIPEG  
Planning, Property and Development Department  
Planning and Land Use Division  
Unit 15 - 30 Fort Street, Winnipeg, MB, (R3C 4X5)

|              |          |             |    |  |      |
|--------------|----------|-------------|----|--|------|
| DESIGNED BY  | LL       | CHECKED BY  | CH |  |      |
| DRAWN BY     | LL       | APPROVED BY |    | MANAGER,<br>PARK AND OPEN SPACES           | DATE |
| HORIZ. SCALE | AS NOTED |             |    |  |      |
| VERT. SCALE  |          |             |    |  |      |
| DATE         | MAY 2017 |             |    | MANAGER,<br>PLANNING AND LAND USE DIVISION | DATE |

|   |  |
|---|--|
| DRAWING TITLE   | DRAWING NO.                            |
| <b>Elva Fletcher Way<br/>Park Renovations<br/>Layout Plan</b> | <b>E23-F2</b>                          |
| SITE ADDRESS 775 Osborne St.                                  | BID OPPORTUNITY NO.<br><b>305-2017</b> |