


**PRELIMINARY**

NOT TO BE USED FOR  
CONSTRUCTION

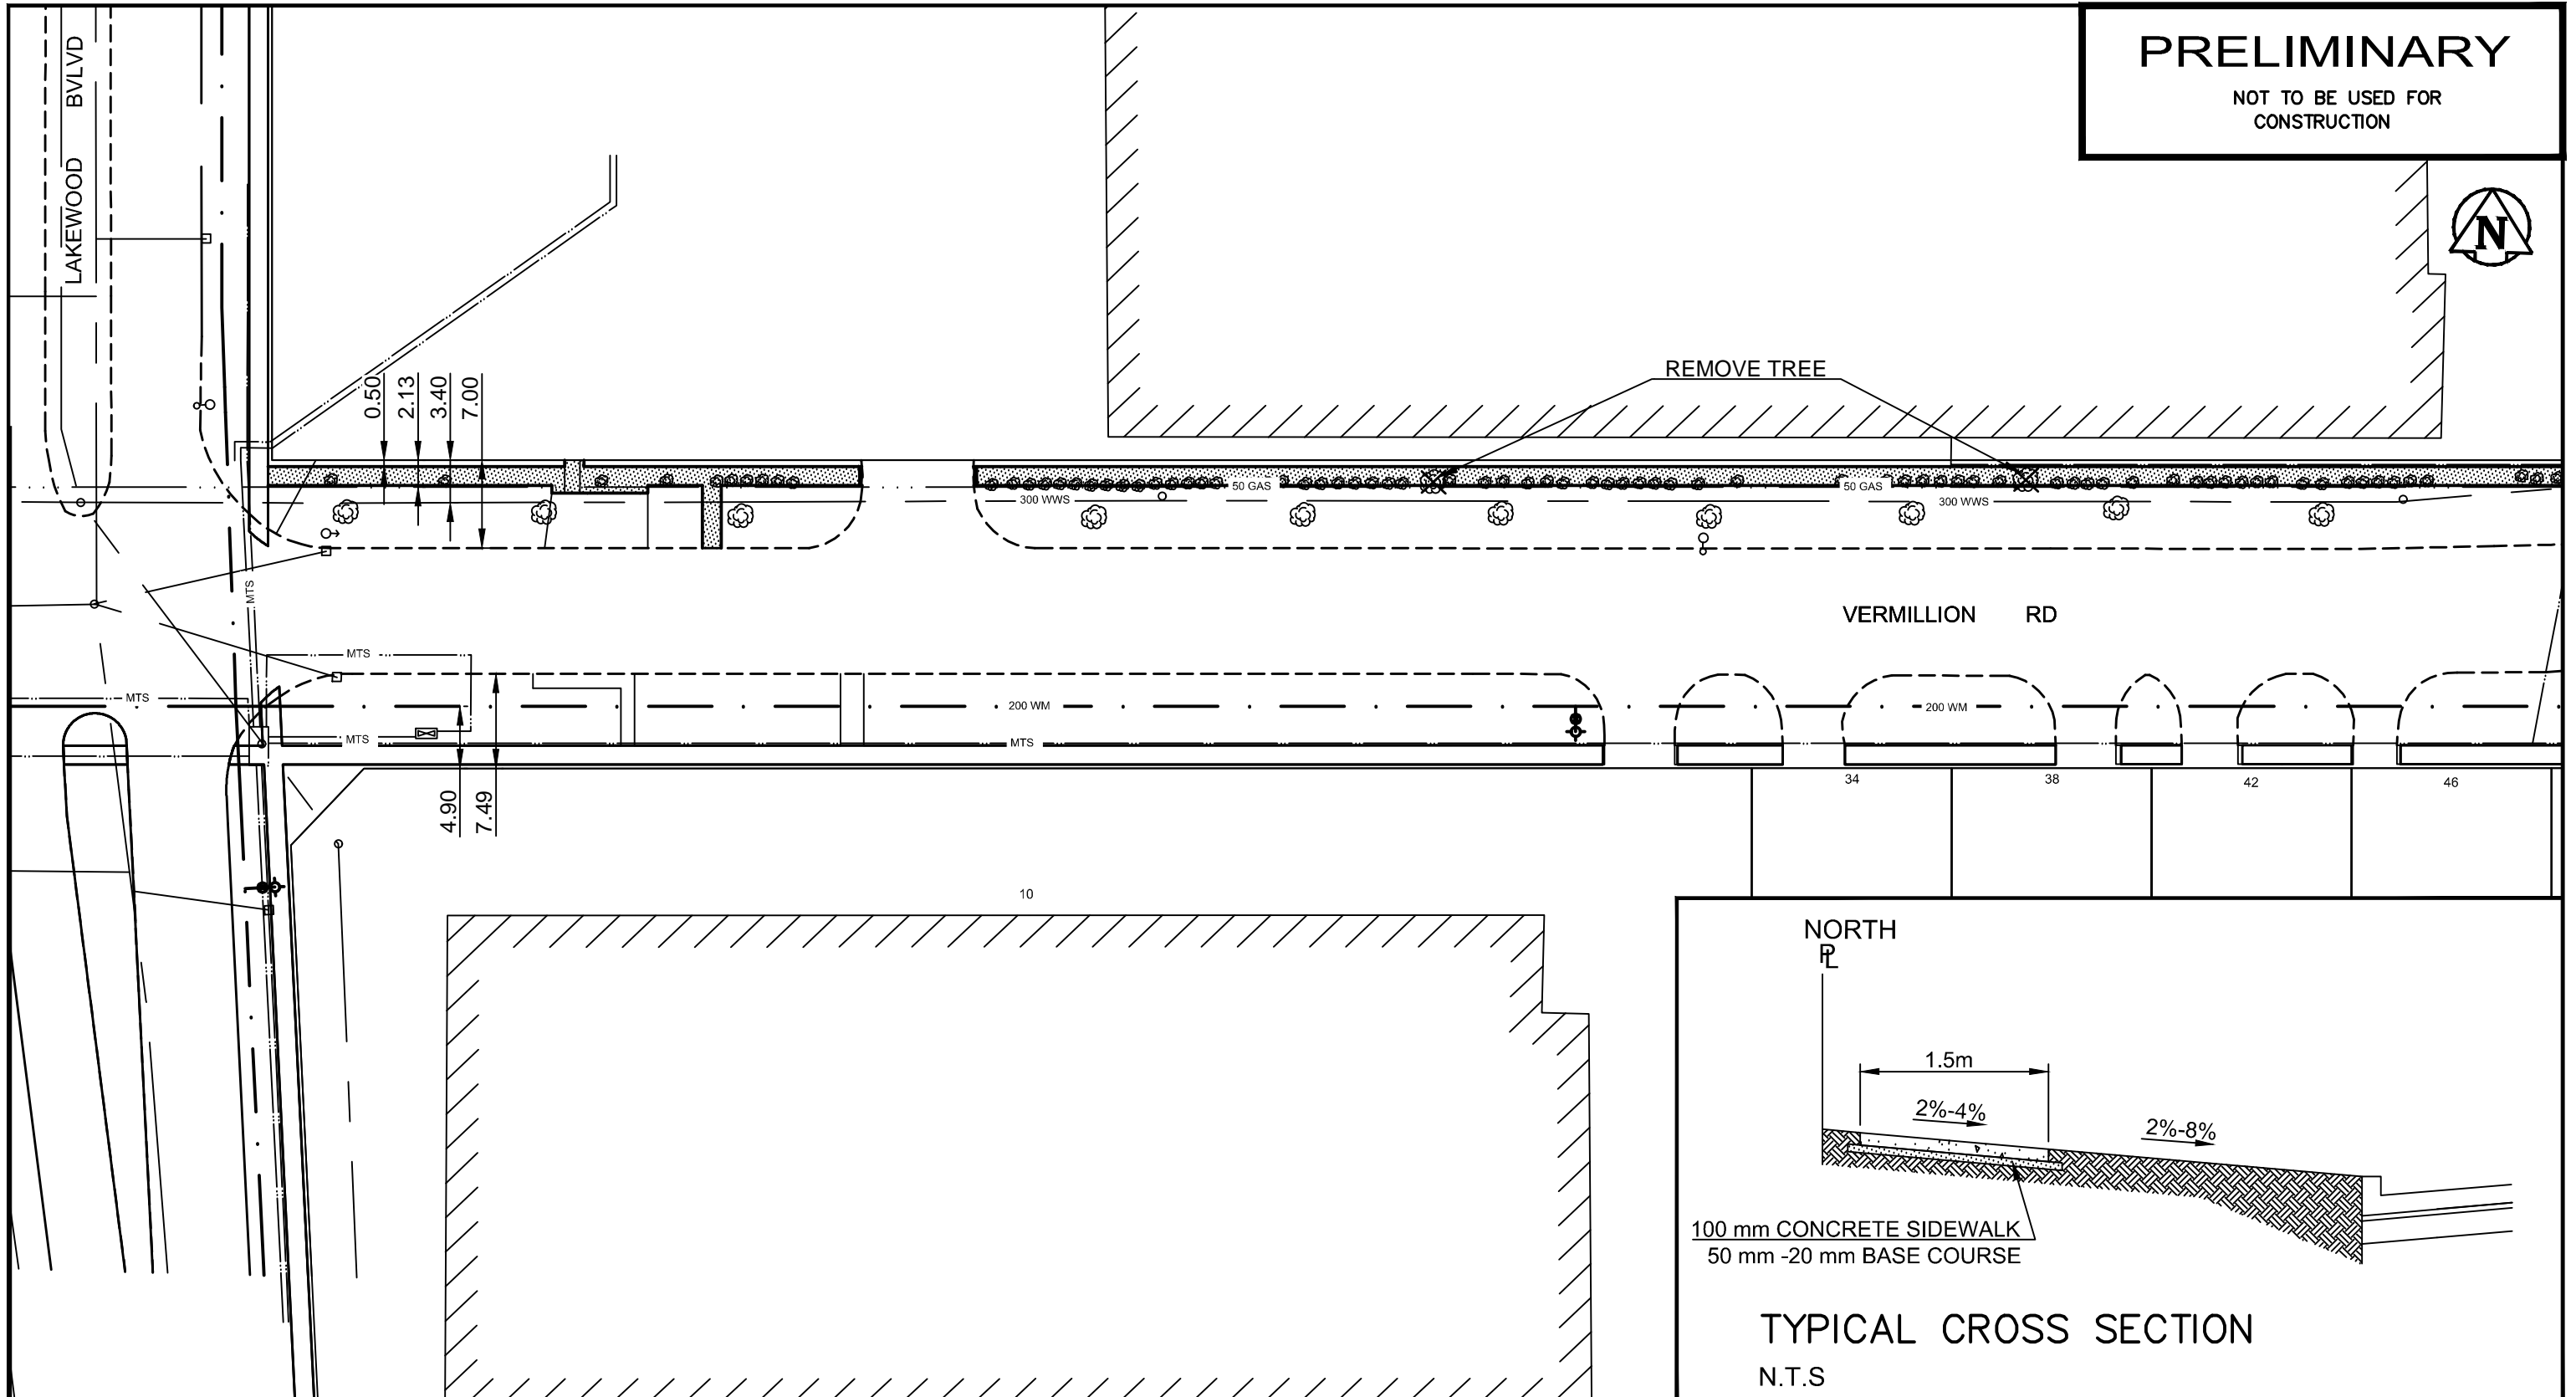

THE CITY OF WINNIPEG  
PUBLIC WORKS DEPARTMENT  
ENGINEERING DIVISION  
TECHNOLOGY SERVICES BRANCH  
106 - 1155 PACIFIC AVE

# VERMILLION ROAD

FROM LAKEWOOD BLVD TO GROVER HILLS LN  
NEW SIDEWALK AND ASSOCIATED WORKS

DATE:  
FEB 28, 2017

DRAWING #  
SE-17-05

DRAWN BY:  
A.T.

SHEET  
1 OF 7

SCALE:  
1:500

5