

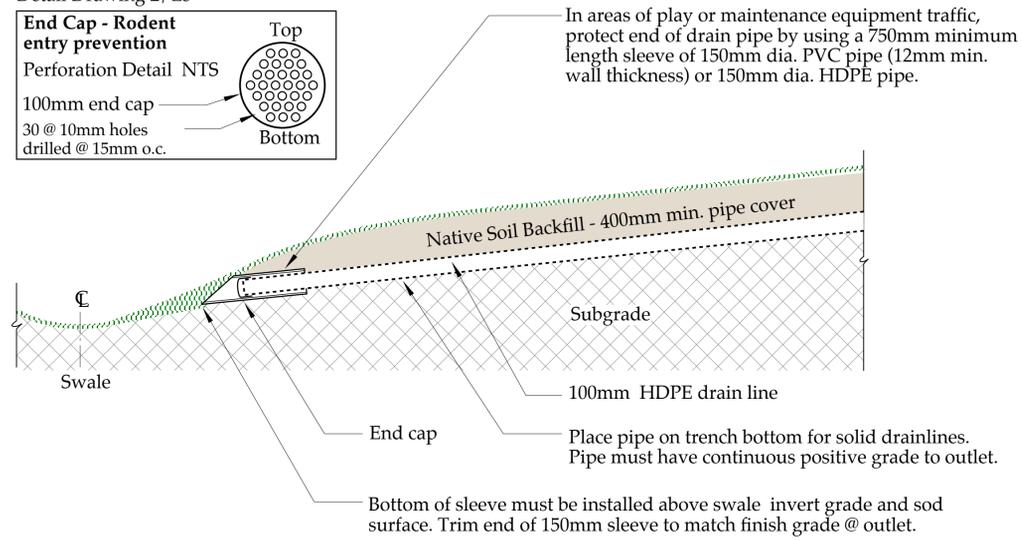



Also Refer to Catch Basin & Drainline, Detail Drawing 2/L3

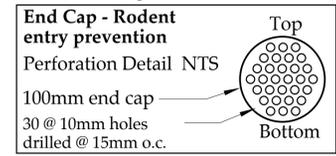


1
L3 **Drain Outlet Detail** Section
Scale: 1 : 24

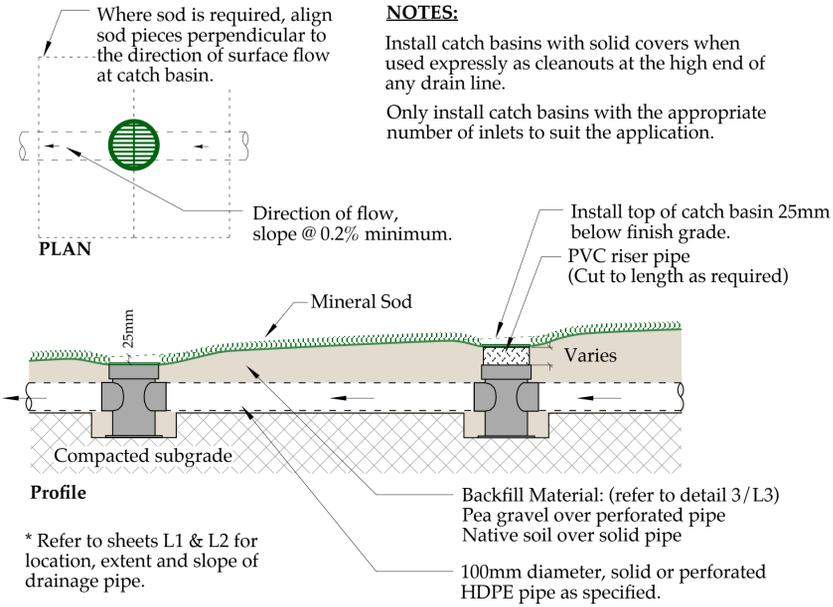


2
L3 **Catch Basin & Drainline Detail** Section
Scale: 1 : 12

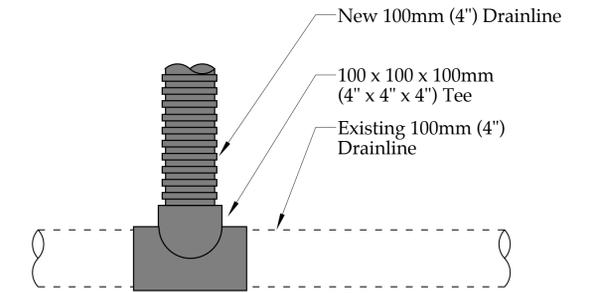

5
L3 **Drainage Pipe Tie-in Detail** Section
Scale: 1 : 6

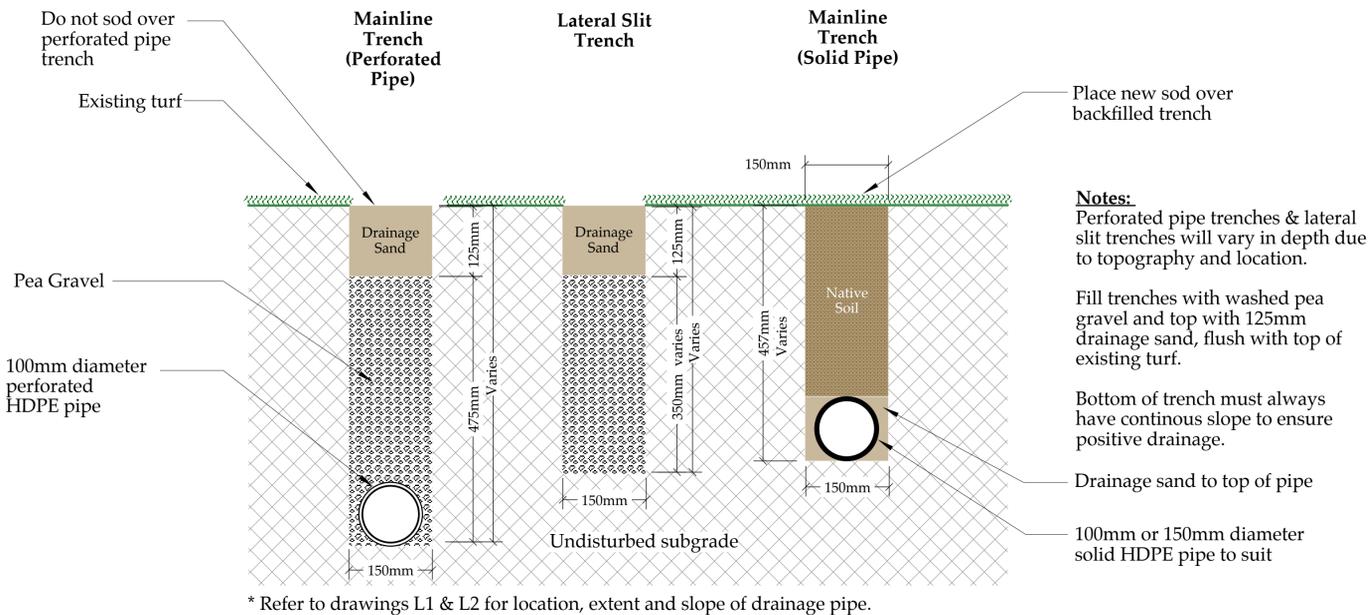

3
L3 **Trenching Detail** Section
Scale: 1 : 6

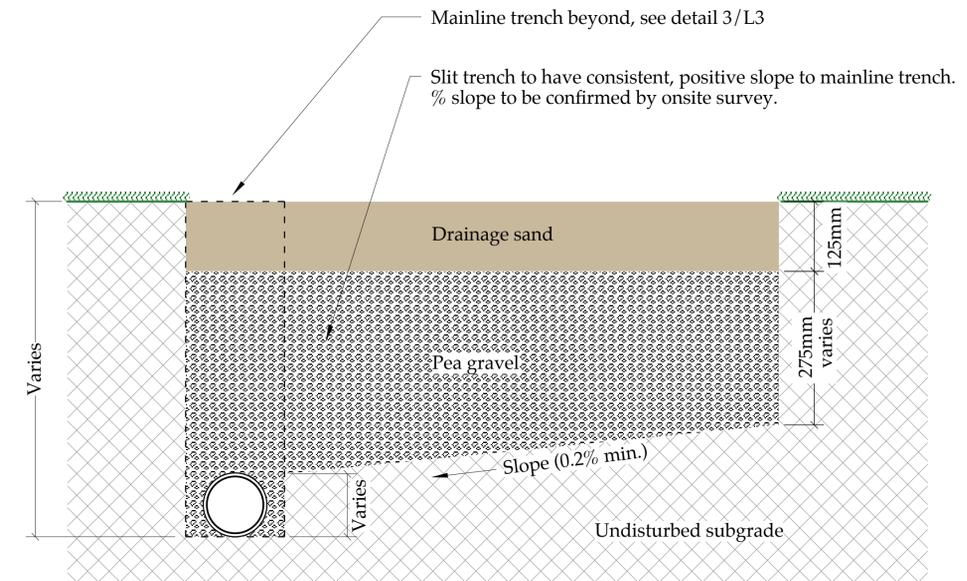

4
L3 **Slit Trenching Detail** Section
Scale: 1 : 6

GRANT GOLF

Golf Course Planning • Design • Construction Management
Winnipeg, Manitoba R3R 3B1
Ph: (204) 229-2419 • Email: grantgolf@mac.com

Project: **Kildonan Park Golf Course**
2021 Main St., Winnipeg, MB.
Drawing Title: **Construction Details**

Notes: **Bid Opportunity 342-2017**

Scale: **As shown**
North:

Drawn: **TK**
Checked: **DG**
Proj. No.: **17.01**

Date: **Apr. 4, 2017**
Current Revision: **Apr. 12, 2017**

Drawing No.: **L3**