


AMHERST STREET

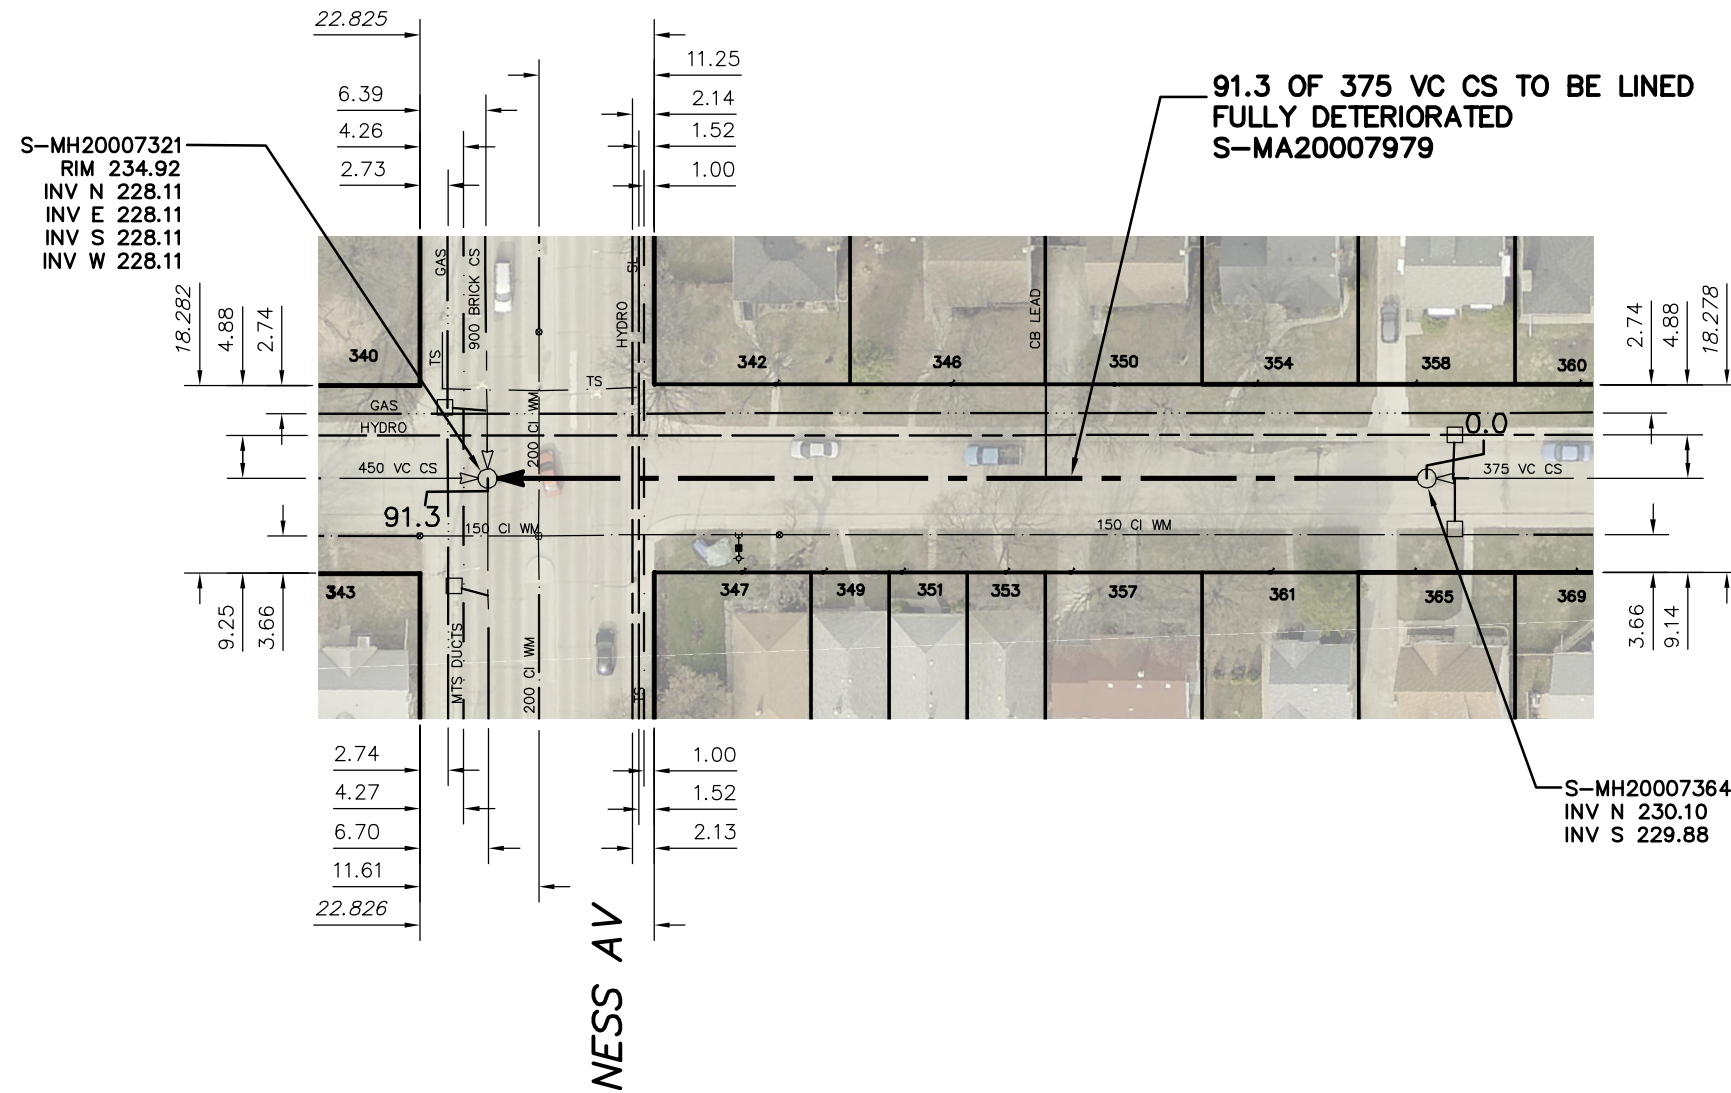

SEWER JUNCTION INFORMATION FROM SEWER VIDEO INSPECTION		
SEWER ID S-MA20007979		
DISTANCE FROM MH ID S-MH20007264		
DISTANCE	DIAMETER	CLOCK
2.9	150	2
6.7	150	10
17.6	150	2
18.4	150	10
32.2	150	2
33.0	150	10
45.2	150	10
48.3	150	2
53.0	150	10
61.5	150	10
63.8	150	2
67.5	150	10
68.1	150	10
79.8	150	10

WARNING

IF POWER EQUIPMENT OR EXPLOSIVES ARE TO BE USED FOR EXCAVATION ON THIS PROJECT THE CONTRACTOR MUST:

- 1) NOTIFY THE GAS COMPANY OF THE PROPOSED LOCATION OF EXCAVATION.
- 2) TAKE PRECAUTION TO AVOID DAMAGE TO GAS COMPANY INSTALLATIONS.

SEE PROVINCIAL REGULATION 210/72 FOR DETAILS

FOR INDEX SEE 11551

METRIC

WHOLE NUMBERS INDICATE MILLIMETRES
DECIMALIZED NUMBERS INDICATE METRES

<p>LOCATION APPROVED UNDERGROUND STRUCTURES</p> <p>SUPV. U/G STRUCTURES COMMITTEE _____ DATE _____</p> <p>NOTE: LOCATION OF UNDERGROUND STRUCTURES AS SHOWN ARE BASED ON THE BEST INFORMATION AVAILABLE BUT NO GUARANTEE IS GIVEN THAT ALL EXISTING UTILITIES ARE SHOWN OR THAT THE GIVEN LOCATIONS ARE EXACT. CONFIRMATION OF EXISTENCE AND EXACT LOCATION OF ALL SERVICES MUST BE OBTAINED FROM THE INDIVIDUAL UTILITIES BEFORE PROCEEDING WITH CONSTRUCTION.</p>	<p>B.M. ELEV.</p> <table border="1" style="width:100%; height: 40px;"> <tr><td> </td><td> </td><td> </td><td> </td></tr> </table>					<table border="1" style="width:100%;"> <tr> <td>DESIGNED BY</td> <td>SC</td> <td>CHECKED BY</td> <td>SC</td> </tr> <tr> <td>DRAWN BY</td> <td>RJ</td> <td>APPROVED BY</td> <td>KZ</td> </tr> <tr> <td>SCALE:</td> <td rowspan="2">1:750</td> <td>RELEASED FOR CONSTRUCTION</td> <td rowspan="2">K. ZUREK</td> </tr> <tr> <td>HORIZONTAL</td> <td> </td> </tr> <tr> <td>VERTICAL</td> <td> </td> <td> </td> <td> </td> </tr> <tr> <td>DATE</td> <td>2017 07 04</td> <td>DATE</td> <td>2017 06 06</td> </tr> <tr> <td>PLOT DATE:</td> <td colspan="3">2017 07 04</td> </tr> </table>	DESIGNED BY	SC	CHECKED BY	SC	DRAWN BY	RJ	APPROVED BY	KZ	SCALE:	1:750	RELEASED FOR CONSTRUCTION	K. ZUREK	HORIZONTAL		VERTICAL				DATE	2017 07 04	DATE	2017 06 06	PLOT DATE:	2017 07 04			<p>ENGINEER'S SEAL</p> <p>ORIGINAL SIGNED BY S.R.J. COURNOYER 17/06/05</p> <p>CONSULTANT DRAWING NUMBER _____</p>	<p>THE CITY OF WINNIPEG WATER AND WASTE DEPARTMENT ENGINEERING DIVISION</p> <p>2016 SEWER MAIN RENEWALS BY AUGMENTATION AMHERST STREET 1ST MH N OF NESS AVENUE TO MH AT NESS AVENUE</p>	<p>SHEET 9 OF 79</p> <p>CITY DRAWING NUMBER</p> <p>11558</p>
DESIGNED BY	SC	CHECKED BY	SC																																
DRAWN BY	RJ	APPROVED BY	KZ																																
SCALE:	1:750	RELEASED FOR CONSTRUCTION	K. ZUREK																																
HORIZONTAL																																			
VERTICAL																																			
DATE	2017 07 04	DATE	2017 06 06																																
PLOT DATE:	2017 07 04																																		