


ARLINGTON STREET

95.9 OF 300 VC CS TO BE LINED
FULLY DETERIORATED
S-MA20017400

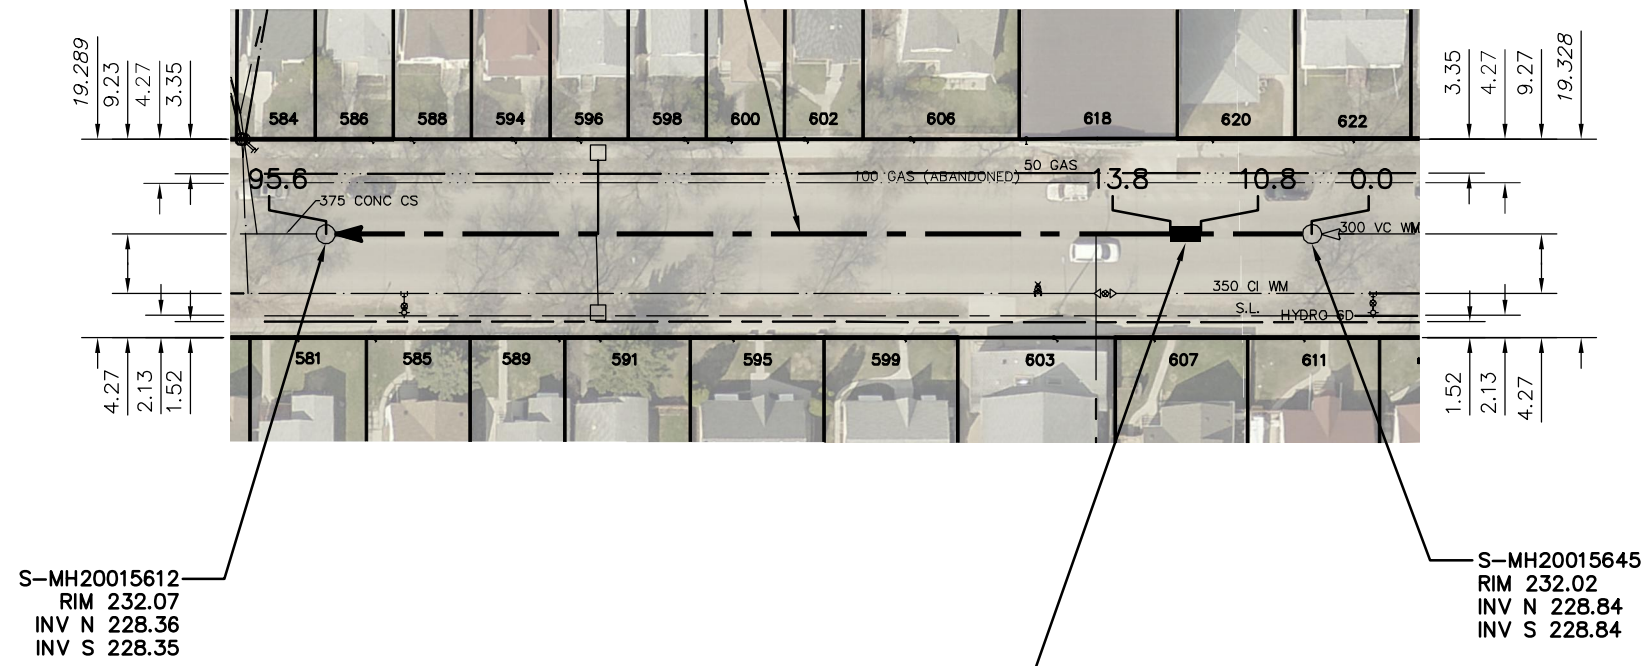

SEWER JUNCTION INFORMATION FROM SEWER VIDEO INSPECTION SEWER ID S-MA20017400		
DISTANCE FROM MH ID S-MH20015645		
DISTANCE	DIAMETER	CLOCK
3.5	150	10
12.0	150	10
12.8	150	2
19.0	150	10
21.1	150	2
21.8	150	10
26.4	150	10
28.6	150	2
41.6	150	9
43.9	150	2
51.2	150	2
57.9	150	11
58.7	150	2
66.0	150	1
68.9	250	9
69.6	250	3
71.7	150	10
74.0	150	2
82.0	150	2
87.1	150	10
89.5	150	2
90.5	100	11

S-MH20015612
RIM 232.07
INV N 228.36
INV S 228.35

S-MH20015645
RIM 232.02
INV N 228.84
INV S 228.84

3.0 OF 300 SDR35 PVC SEWER REPAIR
INCLUDING 2 SERVICE CONNECTIONS
(TO BE DONE BY OTHER)

WARNING

IF POWER EQUIPMENT OR EXPLOSIVES ARE TO BE USED FOR EXCAVATION ON THIS PROJECT THE CONTRACTOR MUST:

- 1) NOTIFY THE GAS COMPANY OF THE PROPOSED LOCATION OF EXCAVATION.
- 2) TAKE PRECAUTION TO AVOID DAMAGE TO GAS COMPANY INSTALLATIONS.

SEE PROVINCIAL REGULATION 210/72 FOR DETAILS

FOR INDEX SEE
11551

METRIC

WHOLE NUMBERS INDICATE MILLIMETRES
DECIMALIZED NUMBERS INDICATE METRES



<p>LOCATION APPROVED UNDERGROUND STRUCTURES</p> <p>SUPV. U/G STRUCTURES COMMITTEE _____ DATE _____</p> <p>NOTE: LOCATION OF UNDERGROUND STRUCTURES AS SHOWN ARE BASED ON THE BEST INFORMATION AVAILABLE BUT NO GUARANTEE IS GIVEN THAT ALL EXISTING UTILITIES ARE SHOWN OR THAT THE GIVEN LOCATIONS ARE EXACT. CONFIRMATION OF EXISTENCE AND EXACT LOCATION OF ALL SERVICES MUST BE OBTAINED FROM THE INDIVIDUAL UTILITIES BEFORE PROCEEDING WITH CONSTRUCTION.</p>	<p>B.M. ELEV.</p> <table border="1" style="width: 100%; height: 40px;"> <tr><td> </td><td> </td><td> </td><td> </td></tr> </table>					<table border="1" style="width: 100%;"> <tr> <td>DESIGNED BY</td> <td>SC</td> <td>CHECKED BY</td> <td>SC</td> </tr> <tr> <td>DRAWN BY</td> <td>RJ</td> <td>APPROVED BY</td> <td>KZ</td> </tr> <tr> <td>SCALE:</td> <td rowspan="2">1:750</td> <td>RELEASED FOR CONSTRUCTION</td> <td rowspan="2">K. ZUREK</td> </tr> <tr> <td>HORIZONTAL</td> <td> </td> </tr> <tr> <td>VERTICAL</td> <td> </td> <td> </td> <td> </td> </tr> <tr> <td>DATE</td> <td>2017 07 04</td> <td>DATE</td> <td> </td> </tr> <tr> <td>PLOT DATE:</td> <td>2017 07 04</td> <td> </td> <td> </td> </tr> </table>	DESIGNED BY	SC	CHECKED BY	SC	DRAWN BY	RJ	APPROVED BY	KZ	SCALE:	1:750	RELEASED FOR CONSTRUCTION	K. ZUREK	HORIZONTAL		VERTICAL				DATE	2017 07 04	DATE		PLOT DATE:	2017 07 04			<p>ENGINEER'S SEAL</p> <p>ORIGINAL SIGNED BY S.R.J. COURNOYER 17/06/05</p> <p>CONSULTANT DRAWING NUMBER -</p>	<div style="text-align: center;"> <p>THE CITY OF WINNIPEG WATER AND WASTE DEPARTMENT ENGINEERING DIVISION</p> <p>2016 SEWER MAIN RENEWALS BY AUGMENTATION ARLINGTON STREET 1ST MH S OF SARGENT AVENUE TO 2ND MH S OF SARGENT AVENUE</p> </div> <table border="1" style="width: 100%; margin-top: 10px;"> <tr> <td style="text-align: right;">SHEET 11 OF 79</td> </tr> <tr> <td style="text-align: center;">CITY DRAWING NUMBER 11560</td> </tr> </table>	SHEET 11 OF 79	CITY DRAWING NUMBER 11560
DESIGNED BY	SC	CHECKED BY	SC																																	
DRAWN BY	RJ	APPROVED BY	KZ																																	
SCALE:	1:750	RELEASED FOR CONSTRUCTION	K. ZUREK																																	
HORIZONTAL																																				
VERTICAL																																				
DATE	2017 07 04	DATE																																		
PLOT DATE:	2017 07 04																																			
SHEET 11 OF 79																																				
CITY DRAWING NUMBER 11560																																				