


BUCHANAN BOULEVARD

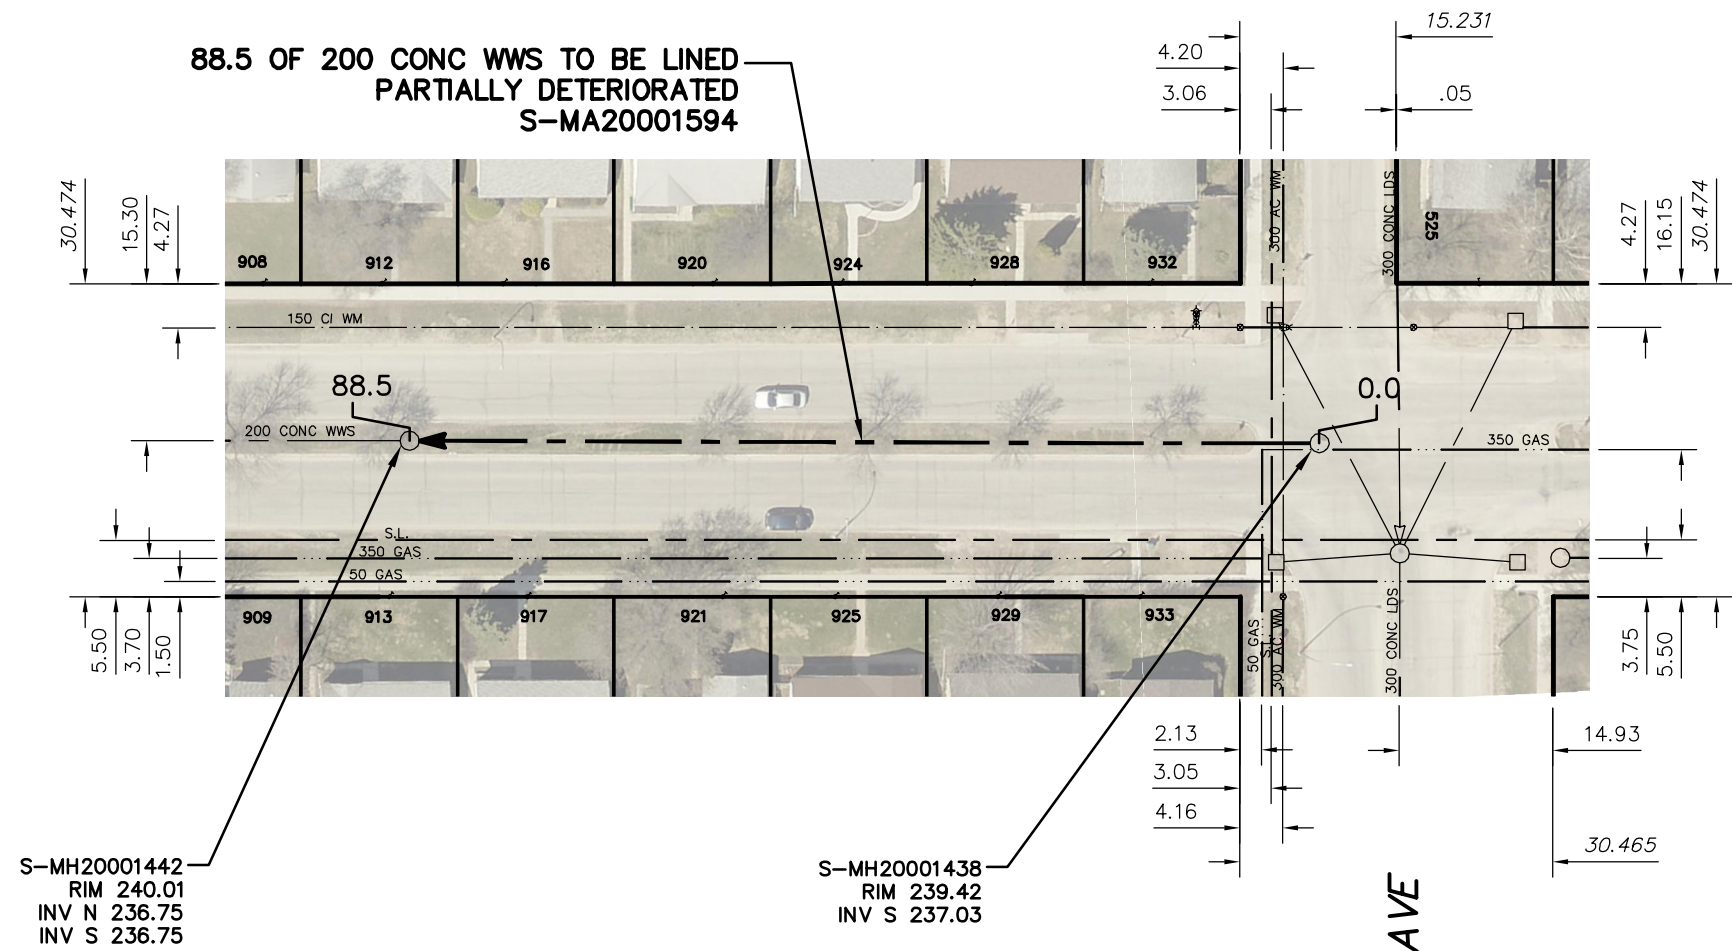

SEWER JUNCTION INFORMATION FROM SEWER VIDEO INSPECTION
SEWER ID S-MA20001594

DISTANCE FROM MH ID S-MH20001442		
DISTANCE	DIAMETER	CLOCK
2.2	150	2
8.3	150	10
10.6	150	3
28.7	150	10
28.8	150	3
39.6	150	2
42.6	150	10
51.2	150	10

****REVERSAL REQUIRED****

SEWER JUNCTION INFORMATION FROM SEWER VIDEO INSPECTION
SEWER ID S-MA20001594


DISTANCE FROM MH ID S-MH20001438		
DISTANCE	DIAMETER	CLOCK
17.1	150	2
19.6	150	11
31.7	150	9
37.2	150	2

****REVERSAL REQUIRED****

FOR INDEX SEE
11551

METRIC

WHOLE NUMBERS INDICATE MILLIMETRES
DECIMALIZED NUMBERS INDICATE METRES

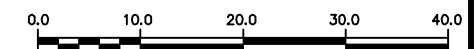

WARNING

IF POWER EQUIPMENT OR EXPLOSIVES ARE TO BE USED FOR EXCAVATION ON THIS PROJECT THE CONTRACTOR MUST:

- 1) NOTIFY THE GAS COMPANY OF THE PROPOSED LOCATION OF EXCAVATION.
- 2) TAKE PRECAUTION TO AVOID DAMAGE TO GAS COMPANY INSTALLATIONS.

SEE PROVINCIAL REGULATION 210/72 FOR DETAILS

S-MH20001442
RIM 240.01
INV N 236.75
INV S 236.75

S-MH20001438
RIM 239.42
INV S 237.03

<p>LOCATION APPROVED UNDERGROUND STRUCTURES</p> <p>SUPV. U/G STRUCTURES COMMITTEE _____ DATE _____</p> <p>NOTE: LOCATION OF UNDERGROUND STRUCTURES AS SHOWN ARE BASED ON THE BEST INFORMATION AVAILABLE BUT NO GUARANTEE IS GIVEN THAT ALL EXISTING UTILITIES ARE SHOWN OR THAT THE GIVEN LOCATIONS ARE EXACT. CONFIRMATION OF EXISTENCE AND EXACT LOCATION OF ALL SERVICES MUST BE OBTAINED FROM THE INDIVIDUAL UTILITIES BEFORE PROCEEDING WITH CONSTRUCTION.</p>	<p>B.M. ELEV.</p> <table border="1" style="width:100%; height: 40px;"> <tr><td> </td><td> </td><td> </td><td> </td></tr> </table>					<table border="1" style="width:100%;"> <tr> <td>DESIGNED BY</td> <td>SC</td> <td>CHECKED BY</td> <td>SC</td> </tr> <tr> <td>DRAWN BY</td> <td>RJ</td> <td>APPROVED BY</td> <td>KZ</td> </tr> <tr> <td>SCALE:</td> <td rowspan="2">1:750</td> <td>RELEASED FOR CONSTRUCTION</td> <td rowspan="2">K. ZUREK</td> </tr> <tr> <td>HORIZONTAL</td> <td> </td> </tr> <tr> <td>VERTICAL</td> <td> </td> <td> </td> <td> </td> </tr> <tr> <td>DATE</td> <td>2017 07 04</td> <td>DATE</td> <td>2017 06 06</td> </tr> <tr> <td>PLOT DATE:</td> <td colspan="3">2017 07 04</td> </tr> </table>	DESIGNED BY	SC	CHECKED BY	SC	DRAWN BY	RJ	APPROVED BY	KZ	SCALE:	1:750	RELEASED FOR CONSTRUCTION	K. ZUREK	HORIZONTAL		VERTICAL				DATE	2017 07 04	DATE	2017 06 06	PLOT DATE:	2017 07 04			<p>ENGINEER'S SEAL</p> <p>ORIGINAL SIGNED BY S.R.J. COURNOYER 17/06/05</p> <p>CONSULTANT DRAWING NUMBER -</p>	<div style="text-align: center;"> <p>THE CITY OF WINNIPEG WATER AND WASTE DEPARTMENT ENGINEERING DIVISION</p> <p>2016 SEWER MAIN RENEWALS BY CIPP LINING BUCHANAN BOULEVARD 1ST MH S OF HAMILTON AVENUE TO MH AT HAMILTON AVENUE</p> </div> <table border="1" style="width:100%; margin-top: 10px;"> <tr> <td style="width:80%;">SHEET 20 OF 79</td> </tr> <tr> <td>CITY DRAWING NUMBER 11569</td> </tr> </table>	SHEET 20 OF 79	CITY DRAWING NUMBER 11569
DESIGNED BY	SC	CHECKED BY	SC																																	
DRAWN BY	RJ	APPROVED BY	KZ																																	
SCALE:	1:750	RELEASED FOR CONSTRUCTION	K. ZUREK																																	
HORIZONTAL																																				
VERTICAL																																				
DATE	2017 07 04	DATE	2017 06 06																																	
PLOT DATE:	2017 07 04																																			
SHEET 20 OF 79																																				
CITY DRAWING NUMBER 11569																																				