


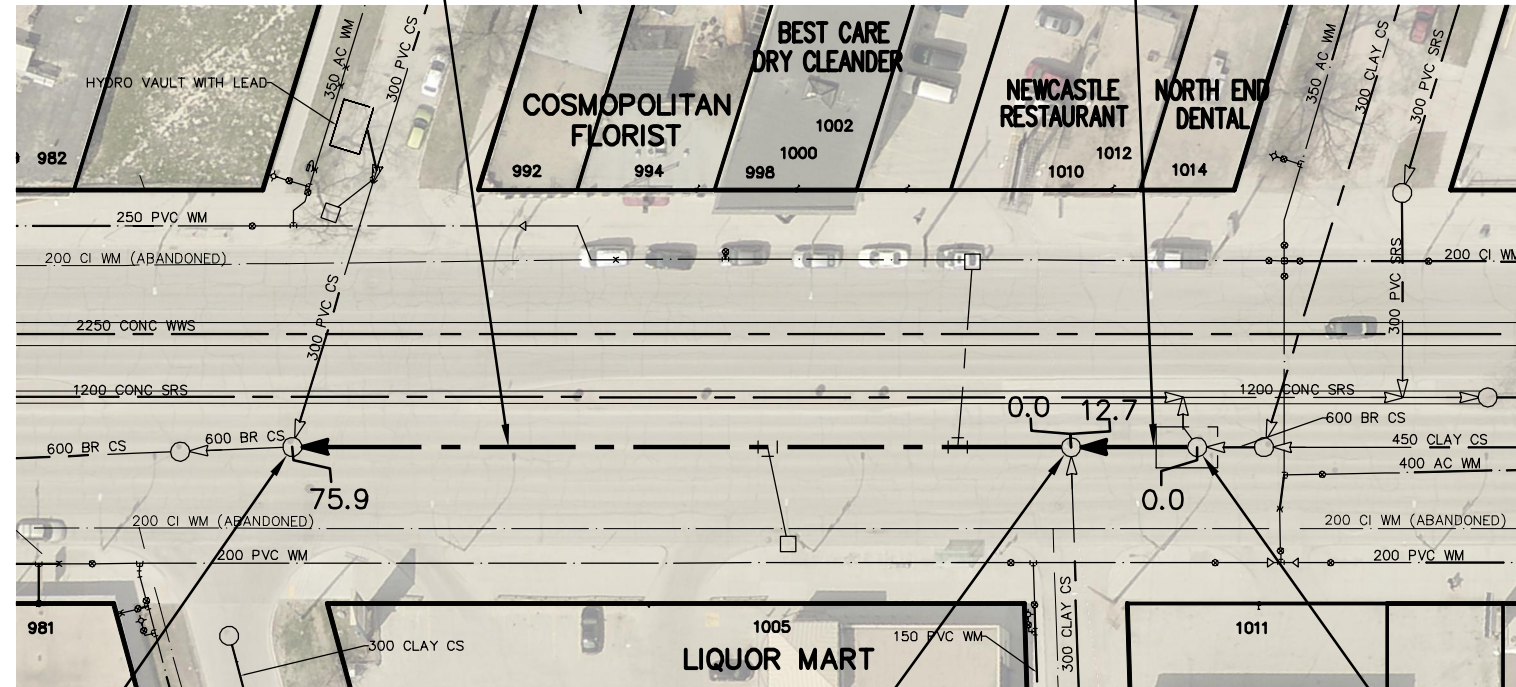

MAIN STREET

75.9 OF 600 BR CS TO BE LINED
FULLY DETERIORATED
S-MA00013601

12.7 OF 600 BR CS TO BE LINED
PARTIALLY DETERIORATED
S-MA00013599



SEWER JUNCTION INFORMATION FROM SEWER VIDEO INSPECTION		
SEWER ID S-MA00013601		
DISTANCE FROM MH ID S-MH00012135		
DISTANCE	DIAMETER	CLOCK
2.0	150	1
13.6	150	1
16.7	150	11
****REVERSAL REQUIRED****		

SEWER JUNCTION INFORMATION FROM SEWER VIDEO INSPECTION		
SEWER ID S-MA00013601		
DISTANCE FROM MH ID S-MH00012123		
DISTANCE	DIAMETER	CLOCK
15.3	250	12
27.0	150	3
27.1	150	10
33.8	250	11
48.7	150	11
48.7	150	1
58.9	150	1
****REVERSAL REQUIRED****		

SEWER JUNCTION INFORMATION FROM SEWER VIDEO INSPECTION		
SEWER ID S-MA00013599		
DISTANCE FROM MH ID S-MH00012163		
DISTANCE	DIAMETER	CLOCK
8.0	150	2

S-MH00012135
RIM 231.54
INV N 225.13
INV S 225.13
INV W 225.41

S-MH00012123
RIM 231.43
INV N 225.58
INV E 225.68
INV S 225.58

S-MH00012163
RIM 231.36
INV N 225.62
INV S 225.62
INV W 225.62

PRITCHARD AVE

MANITOBA AVE

LIQUOR MART

FOR INDEX SEE
11551

METRIC

WHOLE NUMBERS INDICATE MILLIMETRES
DECIMALIZED NUMBERS INDICATE METRES



WARNING
IF POWER EQUIPMENT OR EXPLOSIVES ARE TO BE USED FOR EXCAVATION ON THIS PROJECT THE CONTRACTOR MUST:
1) NOTIFY THE GAS COMPANY OF THE PROPOSED LOCATION OF EXCAVATION.
2) TAKE PRECAUTION TO AVOID DAMAGE TO GAS COMPANY INSTALLATIONS.
SEE PROVINCIAL REGULATION 210/72 FOR DETAILS

<p>LOCATION APPROVED UNDERGROUND STRUCTURES</p> <p>SUPV. U/G STRUCTURES COMMITTEE _____ DATE _____</p> <p>NOTE: LOCATION OF UNDERGROUND STRUCTURES AS SHOWN ARE BASED ON THE BEST INFORMATION AVAILABLE BUT NO GUARANTEE IS GIVEN THAT ALL EXISTING UTILITIES ARE SHOWN OR THAT THE GIVEN LOCATIONS ARE EXACT. CONFIRMATION OF EXISTENCE AND EXACT LOCATION OF ALL SERVICES MUST BE OBTAINED FROM THE INDIVIDUAL UTILITIES BEFORE PROCEEDING WITH CONSTRUCTION.</p>	<p>B.M. ELEV.</p> <table border="1" style="width:100%; height: 100px;"> <tr><td> </td><td> </td><td> </td><td> </td></tr> <tr><td> </td><td> </td><td> </td><td> </td></tr> <tr><td> </td><td> </td><td> </td><td> </td></tr> <tr><td> </td><td> </td><td> </td><td> </td></tr> <tr><td> </td><td> </td><td> </td><td> </td></tr> <tr><td> </td><td> </td><td> </td><td> </td></tr> <tr><td> </td><td> </td><td> </td><td> </td></tr> <tr><td> </td><td> </td><td> </td><td> </td></tr> <tr><td> </td><td> </td><td> </td><td> </td></tr> <tr><td> </td><td> </td><td> </td><td> </td></tr> <tr><td> </td><td> </td><td> </td><td> </td></tr> </table>	<table border="1" style="width:100%;"> <tr> <td>DESIGNED BY</td> <td>SC</td> <td>CHECKED BY</td> <td>SC</td> </tr> <tr> <td>DRAWN BY</td> <td>RJ</td> <td>APPROVED BY</td> <td>KZ</td> </tr> <tr> <td>SCALE:</td> <td rowspan="2">1:750</td> <td>RELEASED FOR CONSTRUCTION</td> <td rowspan="2">K. ZUREK</td> </tr> <tr> <td>HORIZONTAL</td> <td> </td> </tr> <tr> <td>VERTICAL</td> <td> </td> <td> </td> <td> </td> </tr> <tr> <td>DATE</td> <td>2017 07 04</td> <td>DATE</td> <td>2017 06 06</td> </tr> <tr> <td>PLOT DATE:</td> <td colspan="3">2017 07 04</td> </tr> </table>	DESIGNED BY	SC	CHECKED BY	SC	DRAWN BY	RJ	APPROVED BY	KZ	SCALE:	1:750	RELEASED FOR CONSTRUCTION	K. ZUREK	HORIZONTAL		VERTICAL				DATE	2017 07 04	DATE	2017 06 06	PLOT DATE:	2017 07 04			<p>ENGINEER'S SEAL</p> <p>ORIGINAL SIGNED BY S.R.J. COURNOYER 17/06/05</p> <p>CONSULTANT DRAWING NUMBER -</p>	<div style="text-align: center;"> <p>THE CITY OF WINNIPEG WATER AND WASTE DEPARTMENT ENGINEERING DIVISION</p> <p>2016 SEWER MAIN RENEWALS BY CIPP LINING MAIN STREET MH AT PRITCHARD AVENUE TO MH AT MANITOBA AVENUE</p> </div> <table border="1" style="width:100%; margin-top: 10px;"> <tr> <td style="width: 80%;">SHEET 42 OF 79</td> </tr> <tr> <td style="text-align: center;">CITY DRAWING NUMBER 11591</td> </tr> </table>	SHEET 42 OF 79	CITY DRAWING NUMBER 11591
DESIGNED BY	SC	CHECKED BY	SC	
DRAWN BY	RJ	APPROVED BY	KZ	
SCALE:	1:750	RELEASED FOR CONSTRUCTION	K. ZUREK	
HORIZONTAL	
VERTICAL	
DATE	2017 07 04	DATE	2017 06 06	
PLOT DATE:	2017 07 04	
SHEET 42 OF 79	
CITY DRAWING NUMBER 11591	