


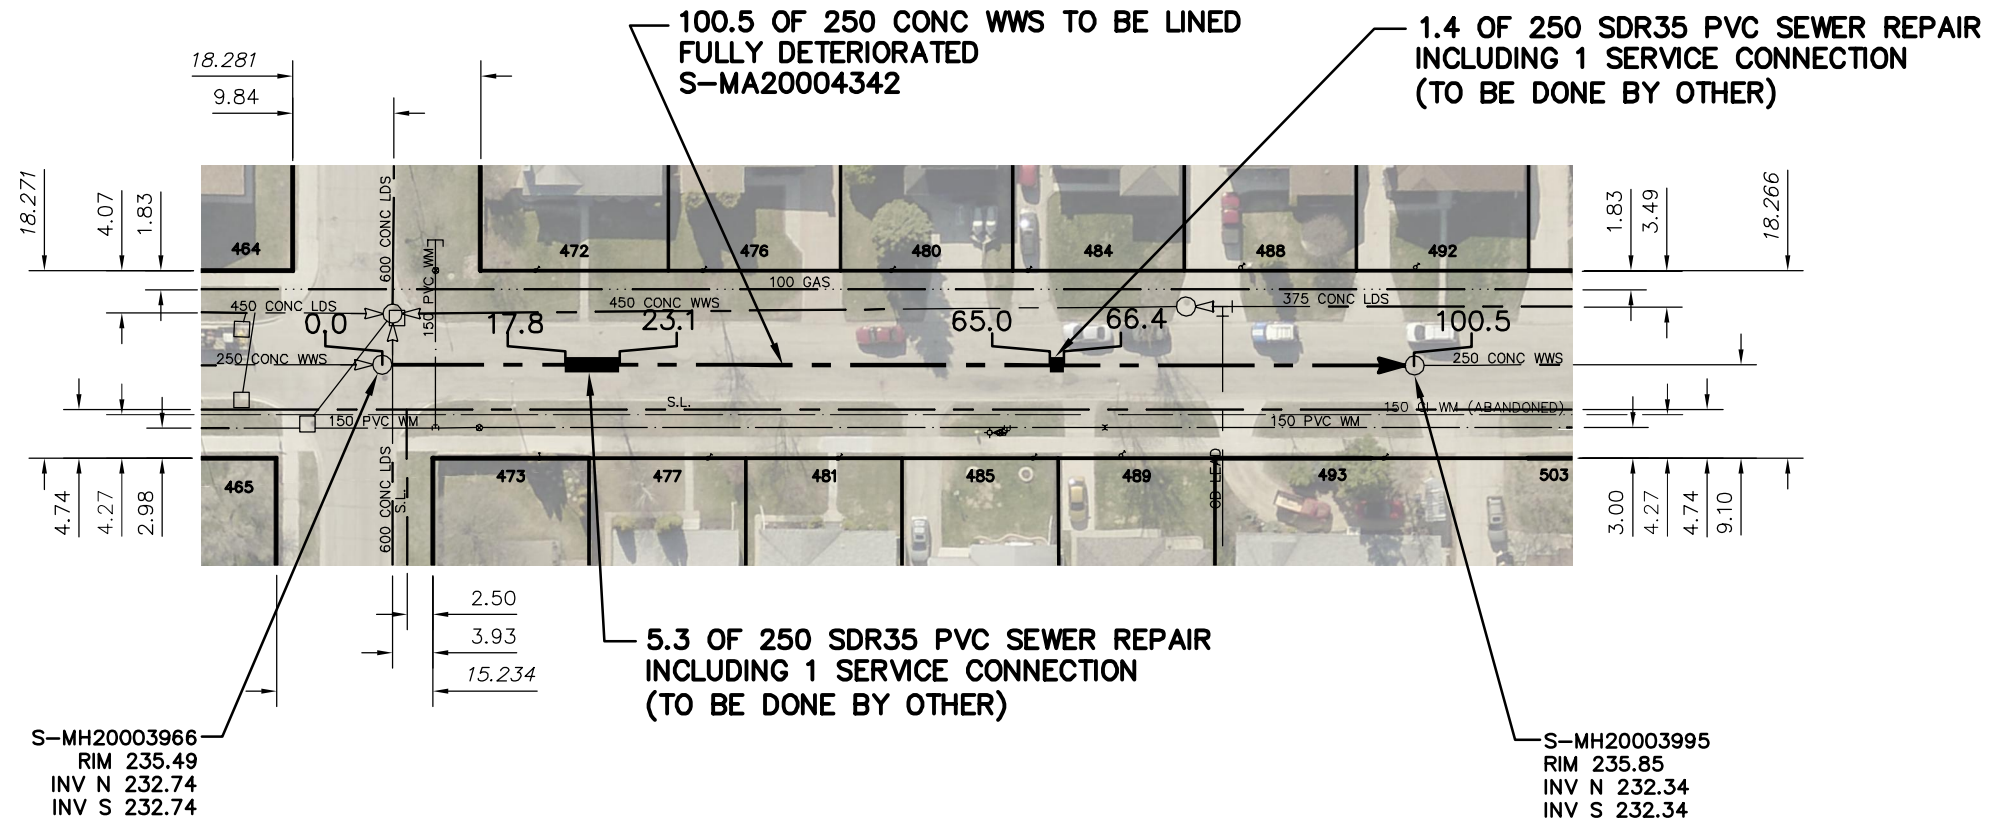

# SHELLEY STREET



SEWER JUNCTION INFORMATION FROM SEWER VIDEO INSPECTION		
SEWER ID S-MA20004342		
DISTANCE FROM MH ID S-MH20003966		
DISTANCE	DIAMETER	CLOCK
14.2	150	9
17.3	150	2
31.2	150	9
34.1	150	2
37.3	150	10
44.5	150	2
54.4	150	10
63.0	150	1
65.8	150	12
72.4	150	2
82.3	150	9
97.0	150	9
97.2	150	1

### WARNING

IF POWER EQUIPMENT OR EXPLOSIVES ARE TO BE USED FOR EXCAVATION ON THIS PROJECT THE CONTRACTOR MUST:


- 1) NOTIFY THE GAS COMPANY OF THE PROPOSED LOCATION OF EXCAVATION.
- 2) TAKE PRECAUTION TO AVOID DAMAGE TO GAS COMPANY INSTALLATIONS.

SEE PROVINCIAL REGULATION 210/72 FOR DETAILS

FOR INDEX SEE  
11552

### METRIC

WHOLE NUMBERS INDICATE MILLIMETRES  
DECIMALIZED NUMBERS INDICATE METRES

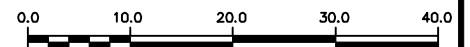

MCBEY AVE

LOCATION APPROVED  
UNDERGROUND STRUCTURES

SUPV. U/G STRUCTURES COMMITTEE DATE

NOTE:

LOCATION OF UNDERGROUND STRUCTURES AS SHOWN ARE BASED ON THE BEST INFORMATION AVAILABLE BUT NO GUARANTEE IS GIVEN THAT ALL EXISTING UTILITIES ARE SHOWN OR THAT THE GIVEN LOCATIONS ARE EXACT. CONFIRMATION OF EXISTENCE AND EXACT LOCATION OF ALL SERVICES MUST BE OBTAINED FROM THE INDIVIDUAL UTILITIES BEFORE PROCEEDING WITH CONSTRUCTION.

B.M.  
ELEV.

NO.	REVISIONS	DATE	BY

DESIGNED BY	SC	CHECKED BY	SC
DRAWN BY	RJ	APPROVED BY	KZ
SCALE:	1:750	RELEASED FOR CONSTRUCTION	K. ZUREK
HORIZONTAL			
VERTICAL		DATE	2017 06 06
DATE	2017 07 04	DATE	2017 06 06
PLOT DATE:	2017 07 04		

ENGINEER'S SEAL

ORIGINAL  
SIGNED BY  
S.R.J.  
COURNOYER  
17/06/05

CONSULTANT DRAWING NUMBER

BID OPPORTUNITY: 343-2017  
CONTRACT NUMBER: 5



**THE CITY OF WINNIPEG**  
WATER AND WASTE DEPARTMENT  
ENGINEERING DIVISION

2016 SEWER MAIN RENEWALS  
BY AUGMENTATION  
**SHELLEY STREET**  
MH AT MCBEY AVENUE TO  
1ST MH N OF MCBEY AVENUE

SHEET 62 OF 79

CITY DRAWING NUMBER

11611

FILE PATH: R:\DRAWINGS\SEWER\2016 RENEWALS\Contract 5\Construction Dwg\  
FILE NAME: SHELLEY\_S-MA20004342.dwg