




# SIMCOE STREET

94.9 OF 450 CLAY CS TO BE LINED  
PARTIALLY DETERIORATED  
S-MA20017532

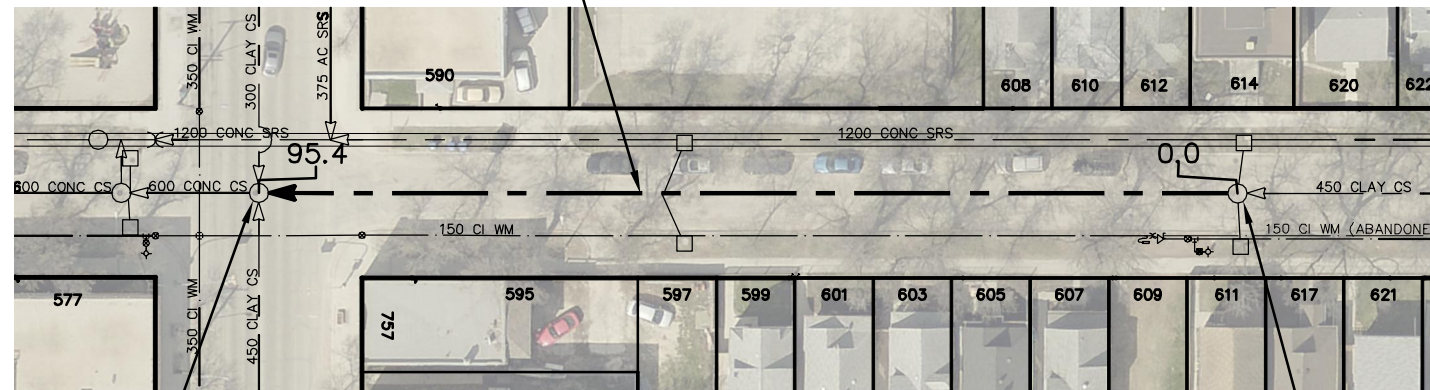

S-MH20015729  
RIM 231.87  
INV N 227.80  
INV E 227.80  
INV S 227.80  
INV W 227.80

SARGENT AVE

S-MH20015730  
RIM 231.66  
INV N 228.04  
INV S 228.04

SEWER JUNCTION INFORMATION FROM SEWER VIDEO INSPECTION SEWER ID S-MA20017532		
DISTANCE FROM MH ID S-MH20015730		
DISTANCE	DIAMETER	CLOCK
1.8	150	10
2.7	150	10
3.7	150	2
10.8	150	10
13.1	150	2
23.9	150	2
26.6	150	10
32.9	150	2
41.4	150	10
43.8	150	2
52.7	200	10
53.8	150	2
56.9	150	10
83.3	200	10
83.5	150	2

### WARNING

IF POWER EQUIPMENT OR EXPLOSIVES  
ARE TO BE USED FOR EXCAVATION ON  
THIS PROJECT THE CONTRACTOR MUST:


- 1) NOTIFY THE GAS COMPANY OF THE PROPOSED LOCATION OF EXCAVATION.
- 2) TAKE PRECAUTION TO AVOID DAMAGE TO GAS COMPANY INSTALLATIONS.

SEE PROVINCIAL REGULATION 210/72 FOR DETAILS

FOR INDEX SEE  
11552

### METRIC

WHOLE NUMBERS INDICATE MILLIMETRES  
DECIMALIZED NUMBERS INDICATE METRES

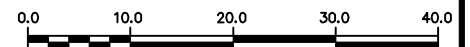

LOCATION APPROVED  
UNDERGROUND STRUCTURES

SUPV. U/G STRUCTURES COMMITTEE DATE

NOTE:

LOCATION OF UNDERGROUND STRUCTURES AS SHOWN ARE BASED ON THE BEST INFORMATION AVAILABLE BUT NO GUARANTEE IS GIVEN THAT ALL EXISTING UTILITIES ARE SHOWN OR THAT THE GIVEN LOCATIONS ARE EXACT. CONFIRMATION OF EXISTENCE AND EXACT LOCATION OF ALL SERVICES MUST BE OBTAINED FROM THE INDIVIDUAL UTILITIES BEFORE PROCEEDING WITH CONSTRUCTION.

B.M.  
ELEV.

NO.	REVISIONS	DATE	BY

DESIGNED BY	SC	CHECKED BY	SC
DRAWN BY	RJ	APPROVED BY	KZ
SCALE:	1:750	RELEASED FOR CONSTRUCTION	K. ZUREK
HORIZONTAL		DATE	2017 06 06
VERTICAL		DATE	2017 07 04
DATE	2017 07 04	DATE	2017 06 06
PLOT DATE:	2017 07 04		

ENGINEER'S SEAL

ORIGINAL  
SIGNED BY  
S.R.J.  
COURNOYER  
17/06/05

CONSULTANT DRAWING NUMBER



**THE CITY OF WINNIPEG**  
WATER AND WASTE DEPARTMENT  
ENGINEERING DIVISION

2016 SEWER MAIN RENEWALS  
BY CIPP LINING

**SIMCOE STREET**  
1ST MH N OF SARGENT AVENUE TO  
MH AT SARGENT AVENUE

SHEET 65 OF 79

CITY DRAWING NUMBER

11614