


WESTWOOD DRIVE

102.9 OF 250 CONC WWS TO BE LINED
PARTIALLY DETERIORATED
S-MA20003240

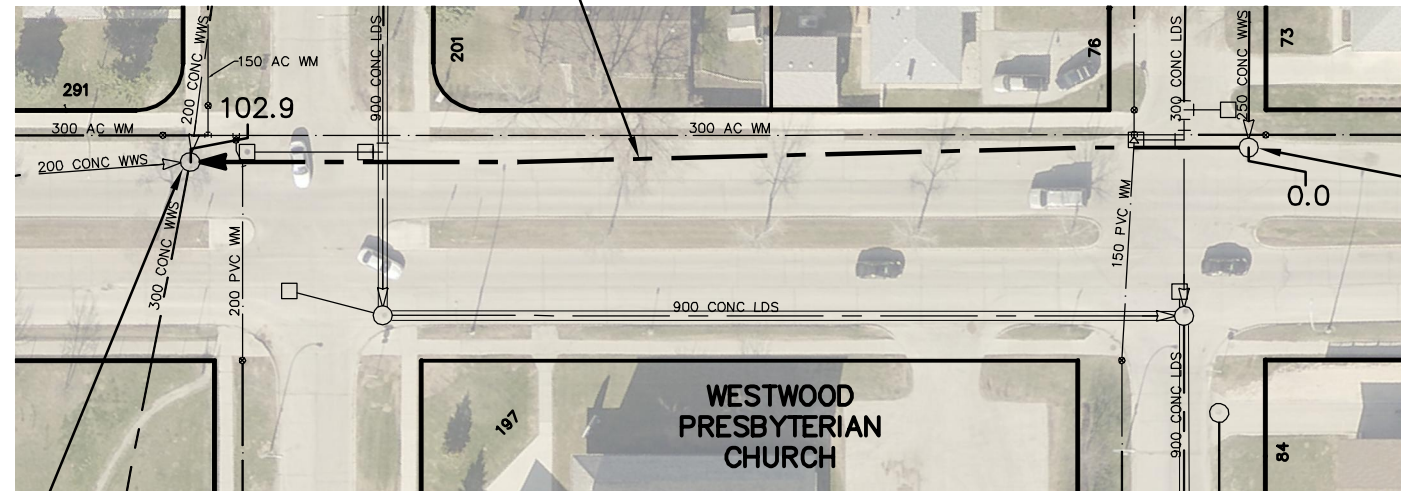

SEWER JUNCTION INFORMATION FROM SEWER VIDEO INSPECTION SEWER ID S-MA20003240		
DISTANCE FROM MH ID S-MH20002957		
DISTANCE	DIAMETER	CLOCK
30.0	200	12
53.7	200	12
62.6	150	12
68.5	200	12
98.8	150	12

S-MH20002957
RIM 235.98
INV E 232.59
INV N 232.77

S-MH20002995
RIM 236.20
INV E 231.54
INV S 231.61
INV W 231.54
INV N 233.13

BROWNING BLVD

WORDSWORTH WAY

WESTWOOD
PRESBYTERIAN
CHURCH

WARNING

IF POWER EQUIPMENT OR EXPLOSIVES ARE TO BE USED FOR EXCAVATION ON THIS PROJECT THE CONTRACTOR MUST:


- 1) NOTIFY THE GAS COMPANY OF THE PROPOSED LOCATION OF EXCAVATION.
- 2) TAKE PRECAUTION TO AVOID DAMAGE TO GAS COMPANY INSTALLATIONS.

SEE PROVINCIAL REGULATION 210/72 FOR DETAILS

FOR INDEX SEE
11552

METRIC

WHOLE NUMBERS INDICATE MILLIMETRES
DECIMALIZED NUMBERS INDICATE METRES

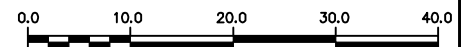

LOCATION APPROVED
UNDERGROUND STRUCTURES

SUPV. U/G STRUCTURES COMMITTEE DATE

NOTE:

LOCATION OF UNDERGROUND STRUCTURES AS SHOWN ARE BASED ON THE BEST INFORMATION AVAILABLE BUT NO GUARANTEE IS GIVEN THAT ALL EXISTING UTILITIES ARE SHOWN OR THAT THE GIVEN LOCATIONS ARE EXACT. CONFIRMATION OF EXISTENCE AND EXACT LOCATION OF ALL SERVICES MUST BE OBTAINED FROM THE INDIVIDUAL UTILITIES BEFORE PROCEEDING WITH CONSTRUCTION.

B.M. ELEV.			
NO.	REVISIONS	DATE	BY

DESIGNED BY	SC	CHECKED BY	SC	
DRAWN BY	RJ	APPROVED BY	KZ	
SCALE:	1:750	RELEASED FOR CONSTRUCTION	K. ZUREK	
HORIZONTAL		DATE		2017 06 06
VERTICAL	DATE	2017 06 06	DATE	2017 06 06

ENGINEER'S SEAL

ORIGINAL
SIGNED BY
S.R.J.
COURNOYER
17/06/05

CONSULTANT DRAWING NUMBER



THE CITY OF WINNIPEG
WATER AND WASTE DEPARTMENT
ENGINEERING DIVISION

2016 SEWER MAIN RENEWALS
BY CIPP LINING

WESTWOOD DRIVE

MH AT WORDSWORTH WAY TO
MH AT BROWNING BOULEVARD

SHEET 74 OF 79

CITY DRAWING NUMBER

11623