


NOTE: CHAINAGES SHOWN ARE ALONG S. P. OF ST. MATTHEWS AVE

ST. MATTHEWS AVENUE

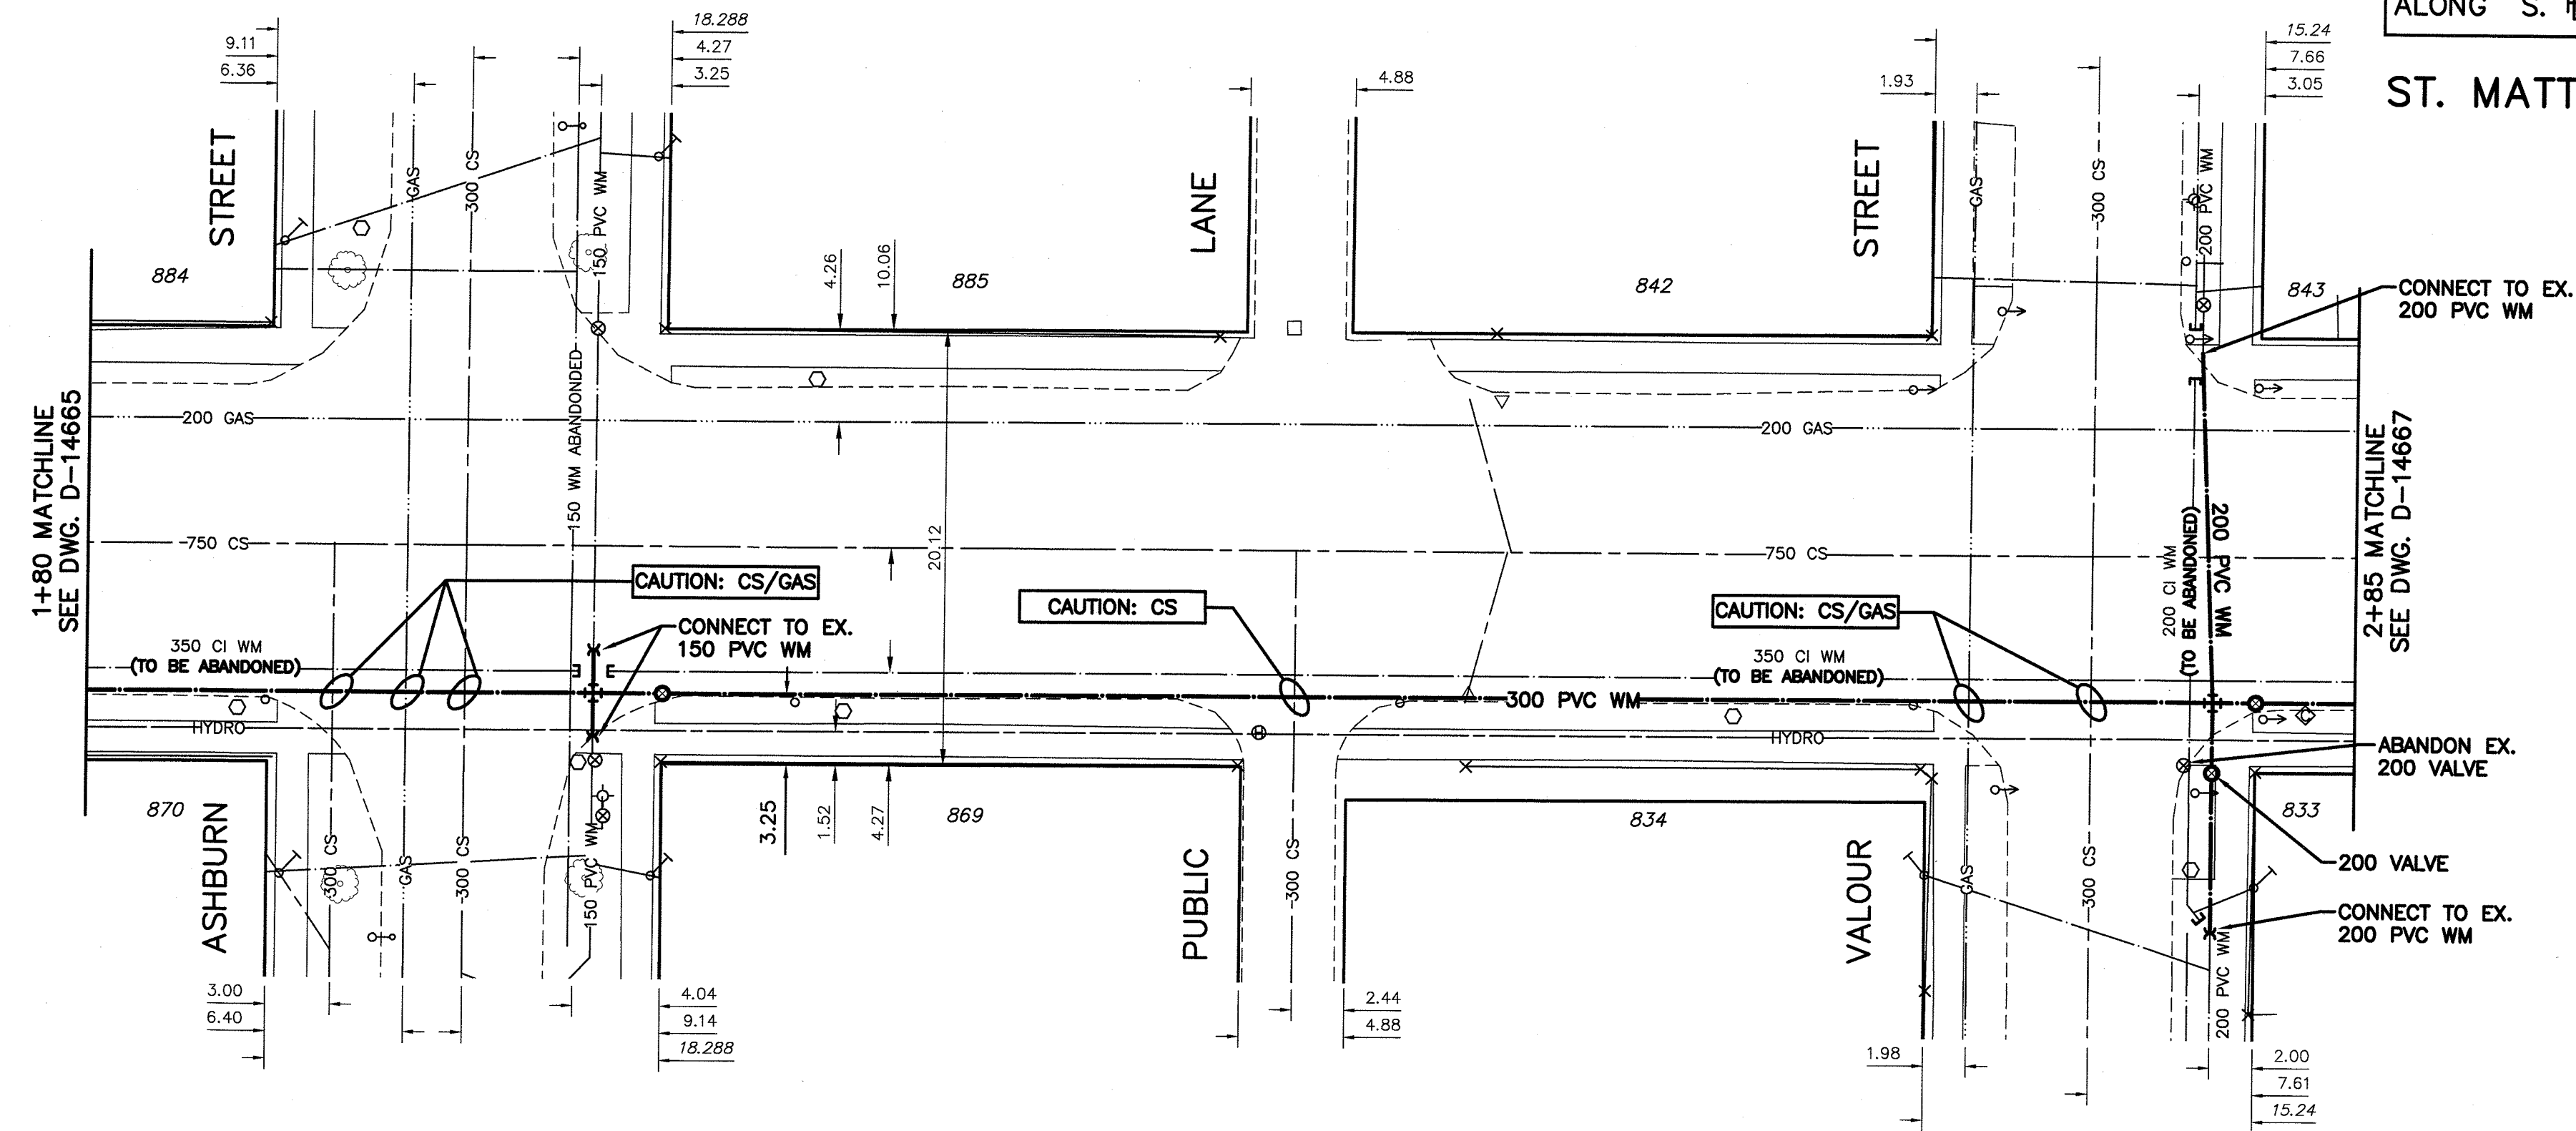


WATER SERVICE INFORMATION

ADDRESS	SIZE (mm) MATERIAL (STREET)	SIZE (mm) MATERIAL (PROP.)	SHORT & LONG MEASUREMENT	CORP. LOCATION	REMARKS
834 VALOUR RD RESIDENTIAL	-	-	-	-	- OF S/C
833 VALOUR RD RESIDENTIAL	-	-	-	-	- OF S/C RECONNECT SERVICE

* SERVICES TO BE RENEWED TO P/L. ALL OTHERS TO BE RECONNECTED

NOTE: ALL VALVES TO BE INSTALLED COUNTERCLOCKWISE TO CLOSE

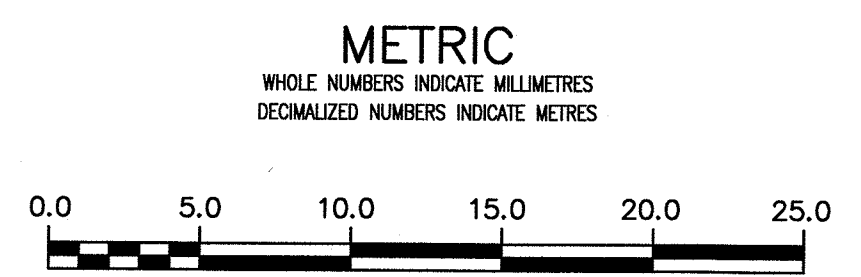

WARNING
IF POWER EQUIPMENT OR EXPLOSIVES ARE TO BE USED FOR EXCAVATION ON THIS PROJECT THE CONTRACTOR MUST:
1) NOTIFY THE GAS COMPANY OF THE PROPOSED LOCATION OF EXCAVATION.
2) TAKE PRECAUTION TO AVOID DAMAGE TO GAS COMPANY INSTALLATIONS.
SEE PROVINCIAL REGULATION 210/72 FOR DETAILS

LOCATION APPROVED UNDERGROUND STRUCTURES
SHPV. U/G STRUCTURES COMMITTEE DATE
NOTE:
LOCATION OF UNDERGROUND STRUCTURES AS SHOWN ARE BASED ON THE BEST INFORMATION AVAILABLE BUT NO GUARANTEE IS GIVEN THAT ALL EXISTING UTILITIES ARE SHOWN OR THAT THE GIVEN LOCATIONS ARE EXACT. CONFIRMATION OF EXISTENCE AND EXACT LOCATION OF ALL UTILITIES MUST BE OBTAINED FROM THE INDIVIDUAL UTILITIES BEFORE PROCEEDING WITH CONSTRUCTION.

B.M. 37-3 ELEV. 233.449m Bolt in 7.3m Conc. pile on St Matthews & Strathcona

NO.	REVISIONS	DATE	BY
02	ISSUED FOR TENDER	2017.04.28	RS
01	ISSUED FOR REVIEW	2017.04.18	RS

DESIGNED BY: RS
DRAWN BY: KR
CHECKED BY: WB
APPROVED BY: RS
SCALE: HORIZONTAL 1:250, VERTICAL 1:50
DATE: 2017 03 22
PLOT DATE: 2017 04 27

ENGINEER'S SEAL
PROVINCE OF MANITOBA
APRIL 2017
R.M. SHERLOCK
REGISTERED PROFESSIONAL ENGINEER
MEMBER 24045
CONSULTANT DRAWING NUMBER
C-208

THE CITY OF WINNIPEG
WATER AND WASTE DEPARTMENT
ENGINEERING DIVISION
2017 WATERMAIN RENEWALS
CONTRACT 10
ST. MATTHEWS STREET
80 EWL STRATHCONA STREET TO
5 EEL VALOUR ROAD
SHEET 10 OF 17
CITY DRAWING NUMBER
D-14666

Certificate of Authorization
Stantec Consulting Ltd.
No. 1301