

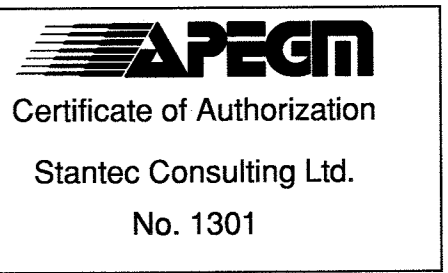
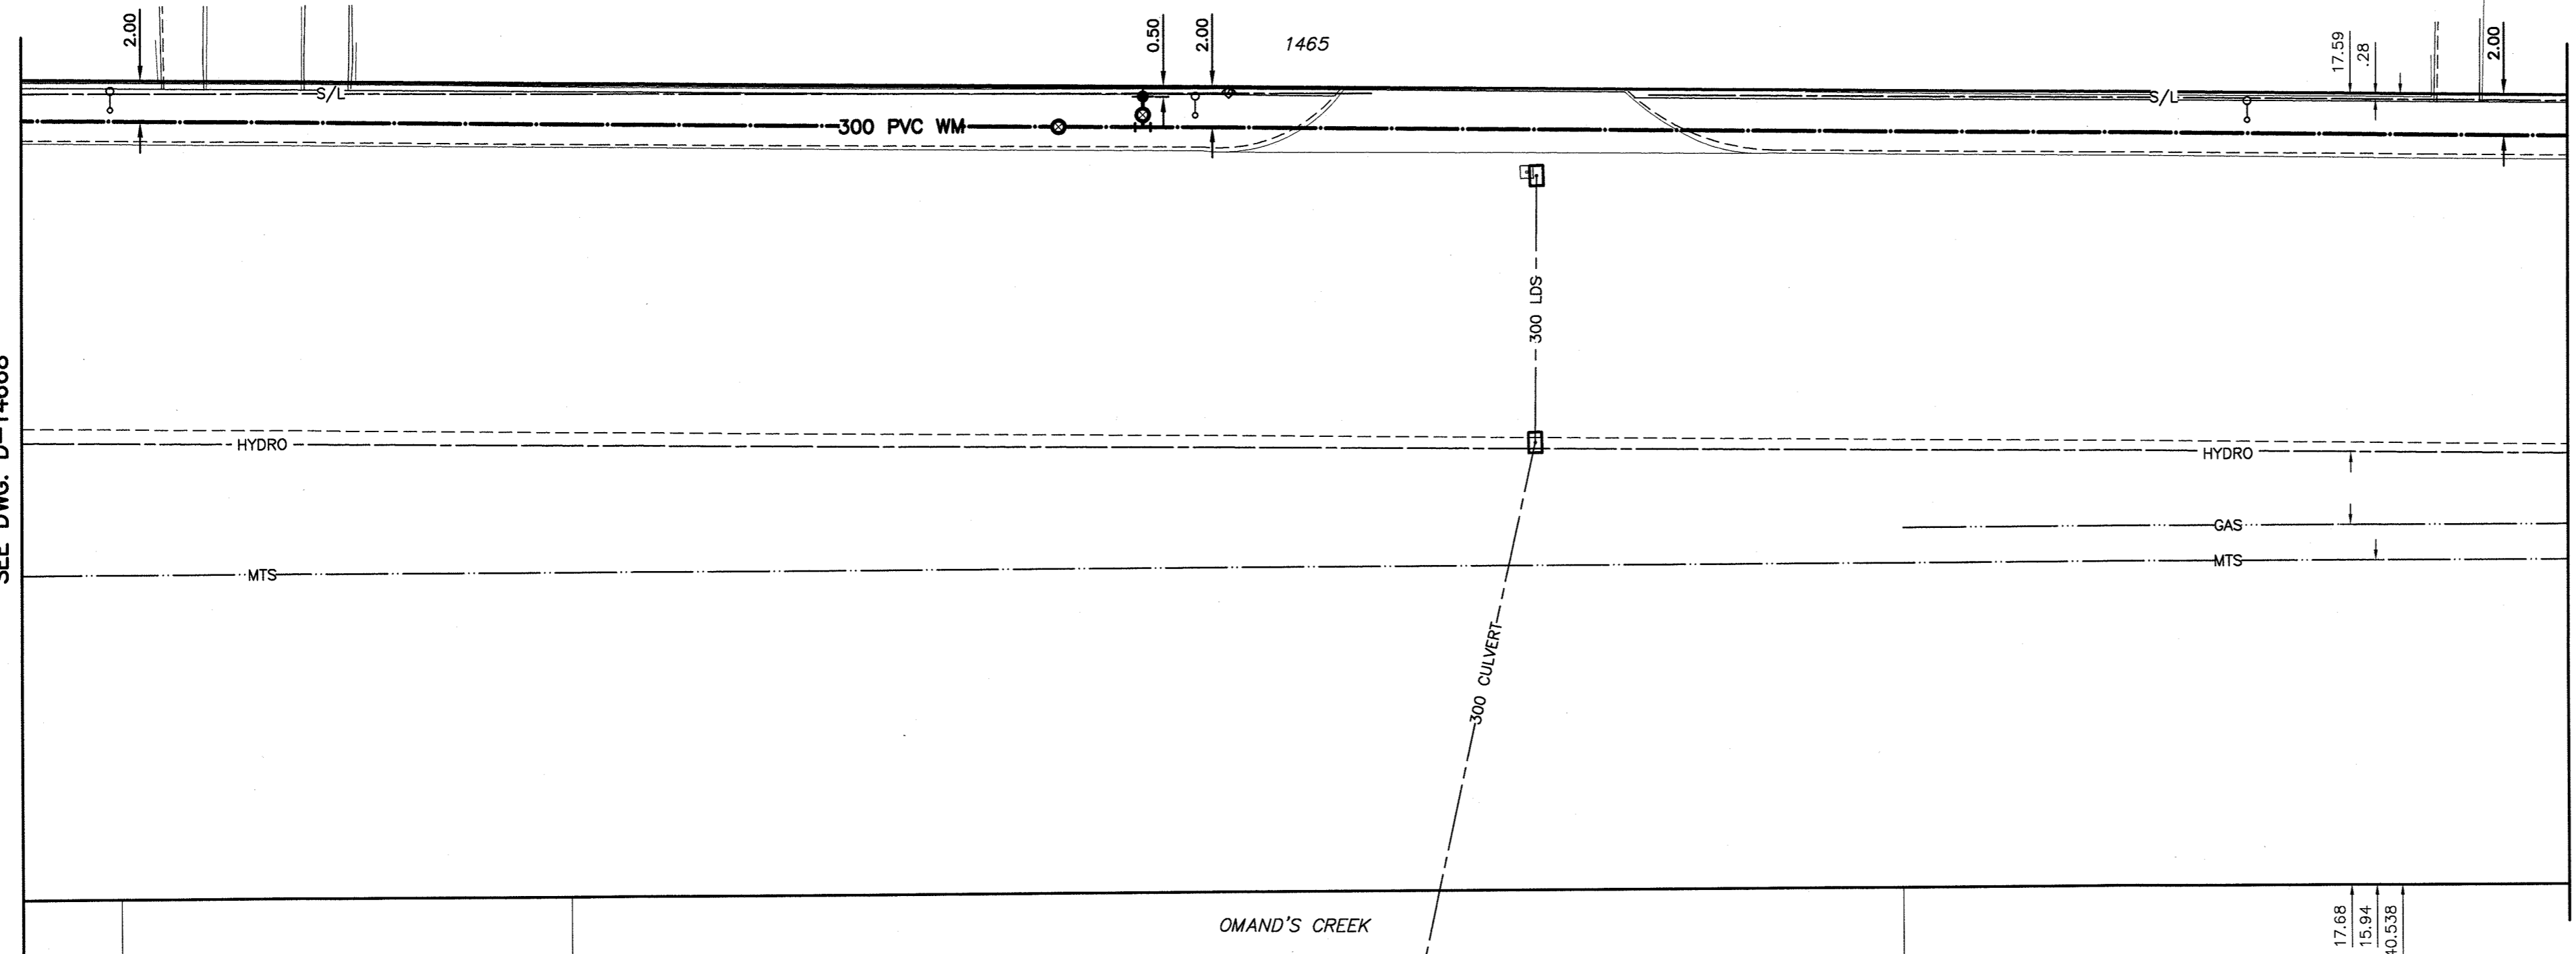


NOTE: CHAINAGES SHOWN ARE ALONG W. R. OF EMPRESS STREET

EMPRESS STREET

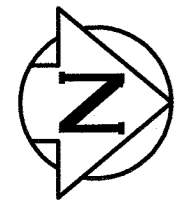

NOTE: ALL VALVES TO BE INSTALLED COUNTERCLOCKWISE TO CLOSE

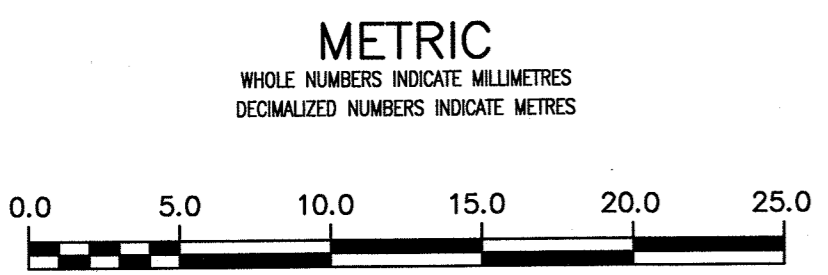


**WARNING**  
 IF POWER EQUIPMENT OR EXPLOSIVES ARE TO BE USED FOR EXCAVATION ON THIS PROJECT THE CONTRACTOR MUST:  
 1) NOTIFY THE GAS COMPANY OF THE PROPOSED LOCATION OF EXCAVATION.  
 2) TAKE PRECAUTION TO AVOID DAMAGE TO GAS COMPANY INSTALLATIONS.  
 SEE PROVINCIAL REGULATION 210/72 FOR DETAILS

**LOCATION APPROVED UNDERGROUND STRUCTURES**  
 SUPV. U/G STRUCTURES COMMITTEE DATE  
 NOTE:  
 LOCATION OF UNDERGROUND STRUCTURES AS SHOWN ARE BASED ON THE BEST INFORMATION AVAILABLE BUT NO GUARANTEE IS GIVEN THAT ALL EXISTING UTILITIES ARE SHOWN OR THAT THE GIVEN LOCATIONS ARE EXACT. CONFIRMATION OF EXISTENCE AND EXACT LOCATION OF ALL UTILITIES MUST BE OBTAINED FROM THE INDIVIDUAL UTILITIES BEFORE PROCEEDING WITH CONSTRUCTION.

B.M. 37-3 ELEV. 233.449m	Bolt in 7.3m Conc. pile on St Matthews & Strathcona		
NO.	REVISIONS	DATE	BY
02	ISSUED FOR TENDER	2017.04.28	RS
01	ISSUED FOR REVIEW	2017.04.18	RS

DESIGNED BY	RS	CHECKED BY	WB
DRAWN BY	KR	APPROVED BY	RS
SCALE:	HORIZONTAL 1:250 VERTICAL 1:50		
DATE	2017 03 22		
PLOT DATE:	2017 04 27		

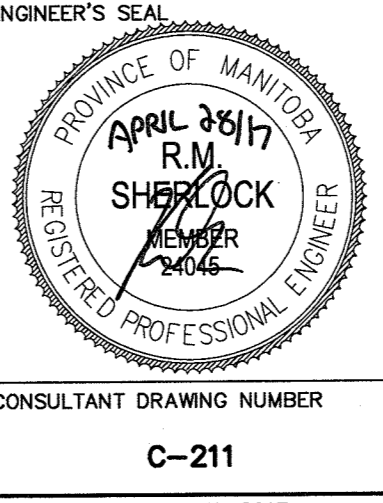

**THE CITY OF WINNIPEG**  
 WATER AND WASTE DEPARTMENT  
 ENGINEERING DIVISION

2017 WATERMAIN RENEWALS  
 CONTRACT 10  
**EMPRESS STREET**  
 120 NSL MAROONS ROAD TO  
 245 NSL MAROONS ROAD

CONSULTANT DRAWING NUMBER: C-211

SHEET 13 OF 17  
 CITY DRAWING NUMBER: D-14669