
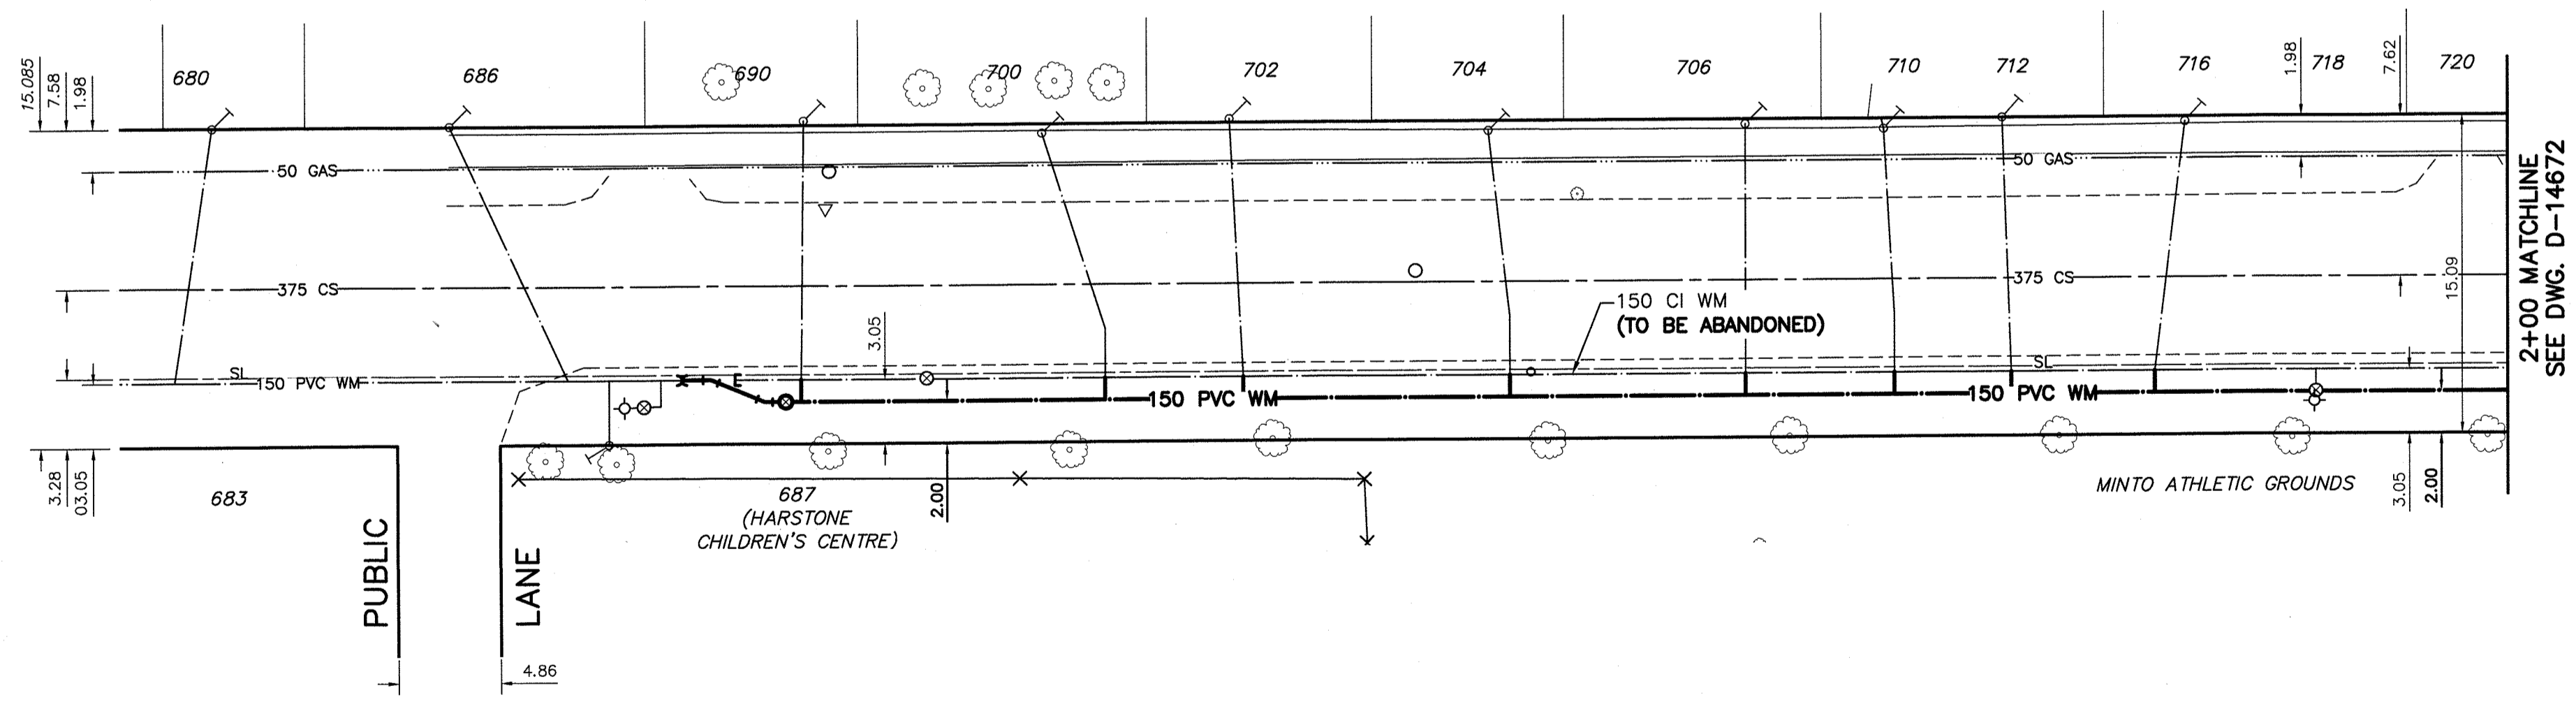


NOTE: CHAINAGES SHOWN ARE ALONG S. P. OF MINTO ST.

MINTO STREET

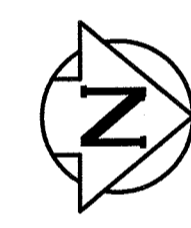


WATER SERVICE INFORMATION

ADDRESS	SIZE (mm) MATERIAL (STREET)	SIZE (mm) MATERIAL (PROP.)	SHORT & LONG MEASUREMENT	CORP. LOCATION	REMARKS
680 MINTO ST RESIDENTIAL	-	-	-	0.3 S OF S/C	RECONNECT SERVICE
700 MINTO ST RESIDENTIAL	-	-	2.1 SNL HSE	OPP. S/C	RECONNECT SERVICE
702 MINTO ST RESIDENTIAL	-	-	98.5>NNL WOLEVER	-	RECONNECT SERVICE
702 MINTO ST RESIDENTIAL	-	-	0.9P NL OF S WINDOW	0.61 N OF S/C	RECONNECT SERVICE
704 MINTO ST RESIDENTIAL	-	-	104.9>NNL WOLEVER	-	RECONNECT SERVICE
704 MINTO ST RESIDENTIAL	-	-	2.7 SNL HSE	OPP. S/C	RECONNECT SERVICE
706 MINTO ST RESIDENTIAL	-	-	112.7>NNL WOLEVER	-	RECONNECT SERVICE
706 MINTO ST RESIDENTIAL	-	-	3.1 SNL HSE	OPP. S/C	RECONNECT SERVICE
710 MINTO ST RESIDENTIAL	-	-	27.1 S 2ND HYD N WOLEVER	OPP. S/C	RECONNECT SERVICE
710 MINTO ST RESIDENTIAL	-	-	1.7 NSL HSE	2.5 N OF S/C	RECONNECT SERVICE
712 MINTO ST RESIDENTIAL	-	-	2.3 NSL HSE	OPP. S/C	RECONNECT SERVICE
716, 718 MINTO ST RESIDENTIAL	-	-	8.8 SNL HSE	1.07 S OF S/C	RECONNECT SERVICE
716, 718 MINTO ST RESIDENTIAL	-	-	6.1 S 1ST HYD N WOLEVER	-	RECONNECT SERVICE

* SERVICES TO BE RENEWED TO P/L. ALL OTHERS TO BE RECONNECTED

NOTE: ALL VALVES TO BE INSTALLED COUNTERCLOCKWISE TO CLOSE

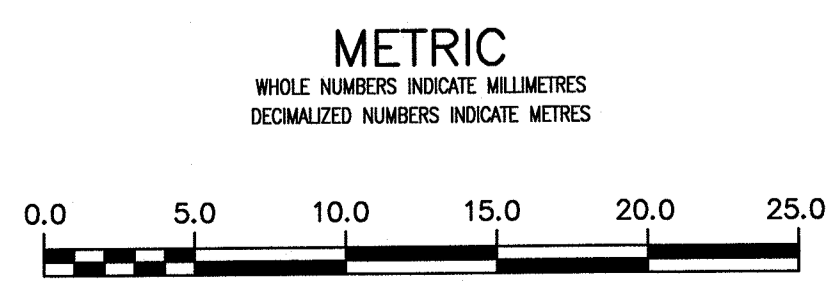

WARNING
IF POWER EQUIPMENT OR EXPLOSIVES ARE TO BE USED FOR EXCAVATION ON THIS PROJECT THE CONTRACTOR MUST:
1) NOTIFY THE GAS COMPANY OF THE PROPOSED LOCATION OF EXCAVATION.
2) TAKE PRECAUTION TO AVOID DAMAGE TO GAS COMPANY INSTALLATIONS.
SEE PROVINCIAL REGULATION 210/72 FOR DETAILS

LOCATION APPROVED
UNDERGROUND STRUCTURES
SUPV. U/G STRUCTURES COMMITTEE _____ DATE _____
NOTE:
LOCATION OF UNDERGROUND STRUCTURES AS SHOWN ARE BASED ON THE BEST INFORMATION AVAILABLE BUT NO GUARANTEE IS GIVEN THAT ALL EXISTING UTILITIES ARE SHOWN OR THAT THE GIVEN LOCATIONS ARE EXACT. CONFIRMATION OF EXISTENCE AND EXACT LOCATION OF ALL SERVICES MUST BE OBTAINED FROM THE INDIVIDUAL UTILITIES BEFORE PROCEEDING WITH CONSTRUCTION.

B.M. 37-3 ELEV. 233.449m Bolt in 7.3m Conc. pile on St Matthews & Strathcona

NO.	REVISIONS	DATE	BY
01	ISSUED FOR TENDER	2017.04.28	RS
02	ISSUED FOR REVIEW	2017.04.18	RS

DESIGNED BY: RS
DRAWN BY: KR
CHECKED BY: WB
APPROVED BY: RS
SCALE: HORIZONTAL 1:250, VERTICAL 1:50
DATE: 2017 03 22
PLOT DATE: 2017 04 27

ENGINEER'S SEAL
PROVINCE OF MANITOBA
APRIL 28/17
R.M. SHEPHERD
MEMBER 24049
REGISTERED PROFESSIONAL ENGINEER
CONSULTANT DRAWING NUMBER
C-213

THE CITY OF WINNIPEG
WATER AND WASTE DEPARTMENT
ENGINEERING DIVISION
2017 WATERMAIN RENEWALS
CONTRACT 10
MINTO STREET
PUBLIC LANE TO
100 NSL PUBLIC LANE
SHEET 15 OF 17
CITY DRAWING NUMBER
D-14671

Certificate of Authorization
Stantec Consulting Ltd.
No. 1301