


NOTE: CHAINAGES SHOWN ARE ALONG S. ϕ OF MINTO ST.


MINTO STREET

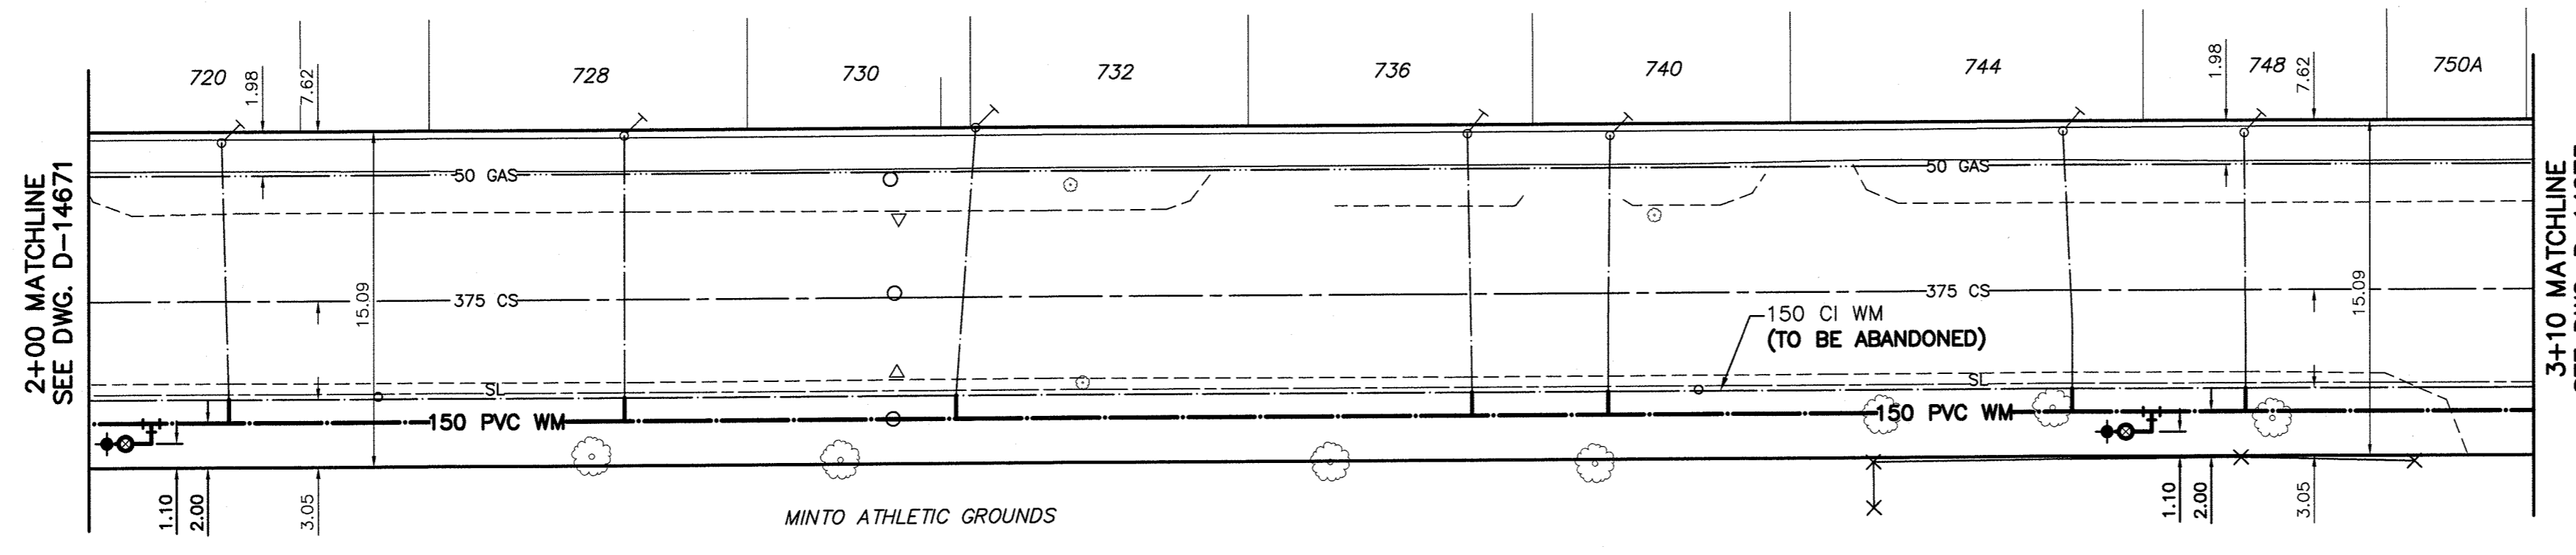

WATER SERVICE INFORMATION


ADDRESS	SIZE (mm) MATERIAL (STREET)	SIZE (mm) MATERIAL (PROP.)	SHORT & LONG MEASUREMENT	CORP. LOCATION	REMARKS
720 MINTO ST RESIDENTIAL	-	-	4.3 NSL HSE	3.05 N OF S/C	RECONNECT SERVICE
728 MINTO ST RESIDENTIAL	-	-	170.4>NNL WOLEVER	3.05 N OF S/C	RECONNECT SERVICE
730, 732 MINTO ST RESIDENTIAL	-	-	3.7 SNL HSE	OPP. OF S/C	RECONNECT SERVICE
730, 732 MINTO ST RESIDENTIAL	-	-	33.8 N 2ND HYD S ST. MATTHEWS	OPP. OF S/C	RECONNECT SERVICE
730, 732 MINTO ST RESIDENTIAL	-	-	1.8>NNL CELLAR 730	0.91 S OF S/C	RECONNECT SERVICE
736 MINTO ST RESIDENTIAL	-	-	157.3 SSL ST. MATTHEWS	0.61 N OF S/C	RECONNECT SERVICE
740 MINTO ST RESIDENTIAL	-	-	2.1 SNL HSE	OPP. OF S/C	RECONNECT SERVICE
740 MINTO ST RESIDENTIAL	-	-	132.8 SSL ST. MATTHEWS	OPP. OF S/C	RECONNECT SERVICE
744 MINTO ST RESIDENTIAL	-	-	0.3 NSL HSE	OPP. OF S/C	RECONNECT SERVICE
744 MINTO ST RESIDENTIAL	-	-	111.7 SSL ST. MATTHEWS	OPP. OF S/C	RECONNECT SERVICE
748 MINTO ST RESIDENTIAL	-	-	1.1 SNL HSE	0.61 W OF S/C	RECONNECT SERVICE
748 MINTO ST RESIDENTIAL	-	-	2.7 NSL HSE	OPP. OF S/C	RECONNECT SERVICE
748 MINTO ST RESIDENTIAL	-	-	83.4 SSL ST. MATTHEWS	OPP. OF S/C	RECONNECT SERVICE

* SERVICES TO BE RENEWED TO P/L. ALL OTHERS TO BE RECONNECTED

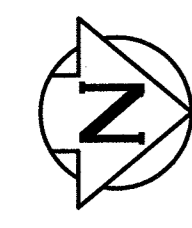

NOTE: ALL VALVES TO BE INSTALLED COUNTERCLOCKWISE TO CLOSE

METRIC
WHOLE NUMBERS INDICATE MILLIMETRES
DECIMALIZED NUMBERS INDICATE METRES

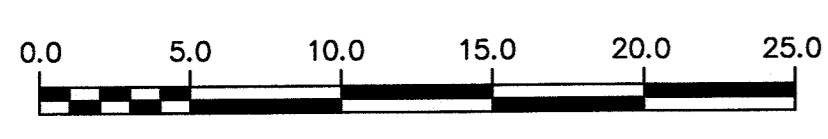

WARNING
IF POWER EQUIPMENT OR EXPLOSIVES ARE TO BE USED FOR EXCAVATION ON THIS PROJECT THE CONTRACTOR MUST:
1) NOTIFY THE GAS COMPANY OF THE PROPOSED LOCATION OF EXCAVATION.
2) TAKE PRECAUTION TO AVOID DAMAGE TO GAS COMPANY INSTALLATIONS.
SEE PROVINCIAL REGULATION 210/72 FOR DETAILS

LOCATION APPROVED
UNDERGROUND STRUCTURES
SUPV. U/G STRUCTURES COMMITTEE DATE
NOTE:
LOCATION OF UNDERGROUND STRUCTURES AS SHOWN ARE BASED ON THE BEST INFORMATION AVAILABLE BUT NO GUARANTEE IS GIVEN THAT ALL EXISTING UTILITIES ARE SHOWN OR THAT THE GIVEN LOCATIONS ARE EXACT. CONFIRMATION OF EXISTENCE AND EXACT LOCATION OF ALL UTILITIES MUST BE OBTAINED FROM THE INDIVIDUAL UTILITIES BEFORE PROCEEDING WITH CONSTRUCTION.

B.M. 37-3 ELEV. 233.449m	Bolt in 7.3m Conc. pile on St Matthews & Strathcona		
NO.	ISSUED FOR TENDER	2017.04.28	RS
01	ISSUED FOR REVIEW	2017.04.18	RS
NO.	REVISIONS	DATE	BY

DESIGNED BY: RS
DRAWN BY: KR
CHECKED BY: WB
APPROVED BY: RS
SCALE: HORIZONTAL 1:250, VERTICAL 1:50
DATE: 2017 03 22
PLOT DATE: 2017 04 27

ENGINEER'S SEAL
PROVINCE OF MANITOBA
APRIL 28/17
R.M. SHEPHERD
REGISTERED PROFESSIONAL ENGINEER
MEMBER 24045
CONSULTANT DRAWING NUMBER: C-214

THE CITY OF WINNIPEG
WATER AND WASTE DEPARTMENT
ENGINEERING DIVISION
2017 WATERMAIN RENEWALS
CONTRACT 10
MINTO STREET
100 NSL PUBLIC LANE TO
210 NSL PUBLIC LANE
SHEET 16 OF 17
CITY DRAWING NUMBER
D-14672

Certificate of Authorization
Stantec Consulting Ltd.
No. 1301