


NOTE: CHAINAGES SHOWN ARE ALONG S. P. OF MINTO ST.


MINTO STREET

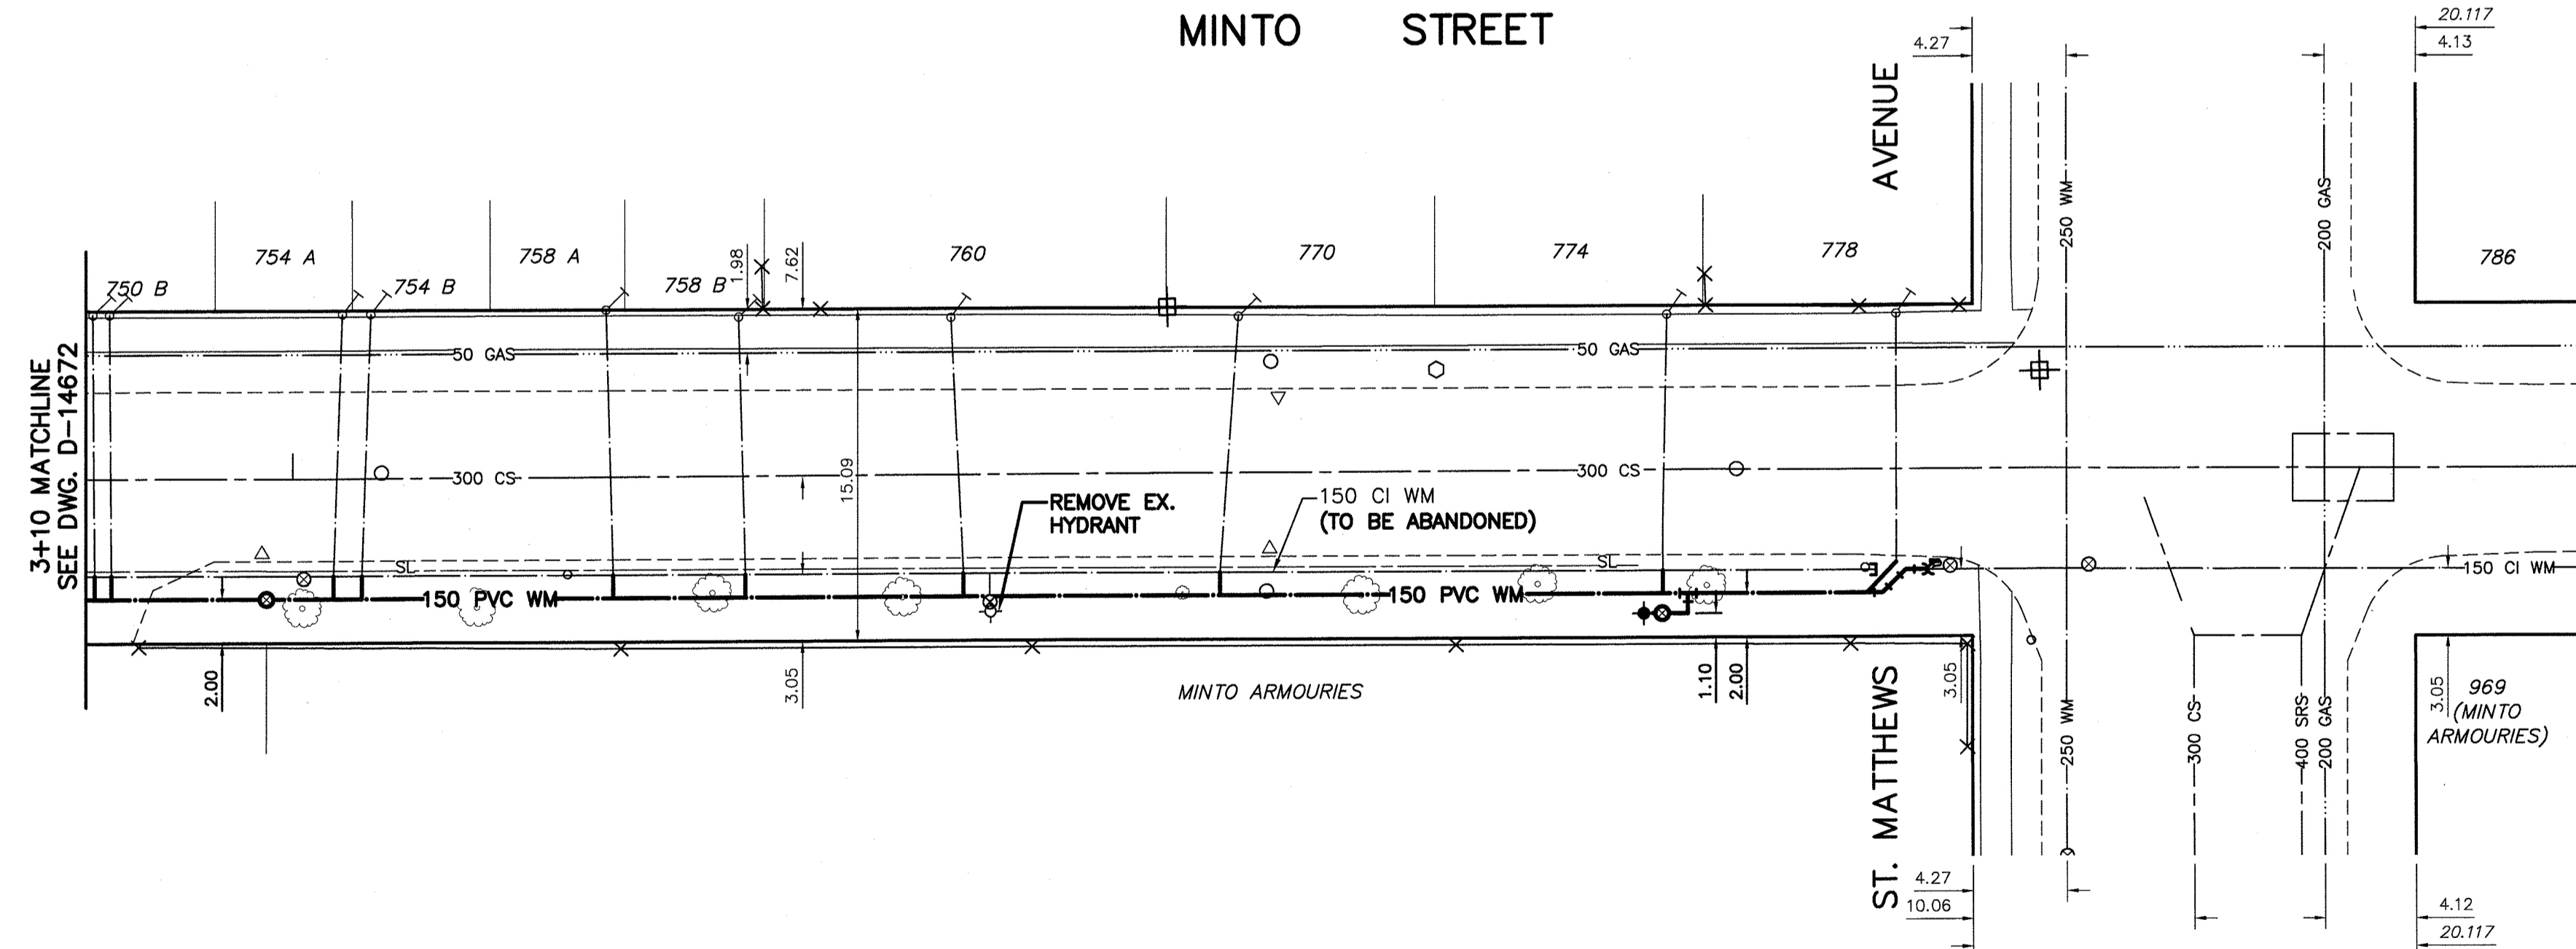


WATER SERVICE INFORMATION

ADDRESS	SIZE (mm) MATERIAL (STREET)	SIZE (mm) MATERIAL (PROP.)	SHORT & LONG MEASUREMENT	CORP. LOCATION	REMARKS
750A MINTO ST RESIDENTIAL	-	-	5.7 NSL HSE	-	RECONNECT SERVICE
750B MINTO ST RESIDENTIAL	-	-	7.0 NS LL	-	RECONNECT SERVICE
754A MINTO ST RESIDENTIAL	-	-	3.5 NSL HSE	-	RECONNECT SERVICE
754A MINTO ST RESIDENTIAL	-	-	4.8 SN LL	-	RECONNECT SERVICE
754A MINTO ST RESIDENTIAL	-	-	3.9 NSL HSE	3.7 NSL HSE	RECONNECT SERVICE
754B MINTO ST RESIDENTIAL	-	-	4.0 SNL HSE	-	RECONNECT SERVICE
758A MINTO ST RESIDENTIAL	-	-	3.3 NSL HSE	-	RECONNECT SERVICE
758A MINTO ST RESIDENTIAL	-	-	4.6 NSLL	-	RECONNECT SERVICE
758B MINTO ST RESIDENTIAL	-	-	5.7 NSL HSE	-	RECONNECT SERVICE
760 MINTO ST RESIDENTIAL	-	-	7.2 NSL HSE	-	RECONNECT SERVICE
760 MINTO ST RESIDENTIAL	-	-	6.1 NSL HSE	0.3 N OF S/C	RECONNECT SERVICE
770 MINTO ST RESIDENTIAL	-	-	7.3 SNL HSE	-	RECONNECT SERVICE
770 MINTO ST RESIDENTIAL	-	-	6.1 NSL HSE	0.6 S OF S/C	RECONNECT SERVICE
774 MINTO ST RESIDENTIAL	-	-	7.3 SSL ST. MATTHEWS	-	RECONNECT SERVICE
774 MINTO ST RESIDENTIAL	-	-	0.9 NNL HSE	-	RECONNECT SERVICE
778 MINTO ST RESIDENTIAL	-	-	14.0 SSL ST. MATTHEWS	OPP. OF S/C	RECONNECT SERVICE
778 MINTO ST RESIDENTIAL	-	-	1.7 NSL HSE	-	RECONNECT SERVICE
778 MINTO ST RESIDENTIAL	-	-	3.8 SSL ST. MATTHEWS	OPP. OF S/C	RECONNECT SERVICE

\* SERVICES TO BE RENEWED TO P/L. ALL OTHERS TO BE RECONNECTED

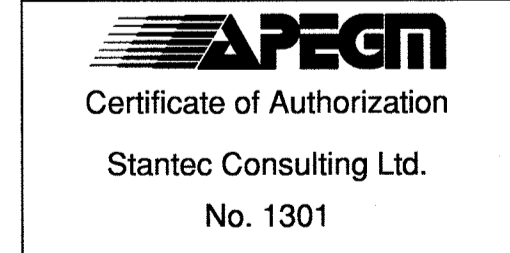

NOTE: ALL VALVES TO BE INSTALLED COUNTERCLOCKWISE TO CLOSE

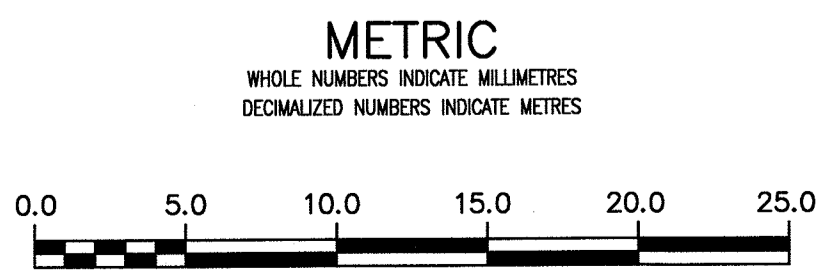

**WARNING**  
IF POWER EQUIPMENT OR EXPLOSIVES ARE TO BE USED FOR EXCAVATION ON THIS PROJECT THE CONTRACTOR MUST:  
1) NOTIFY THE GAS COMPANY OF THE PROPOSED LOCATION OF EXCAVATION.  
2) TAKE PRECAUTION TO AVOID DAMAGE TO GAS COMPANY INSTALLATIONS.  
SEE PROVINCIAL REGULATION 210/72 FOR DETAILS

**LOCATION APPROVED UNDERGROUND STRUCTURES**  
SUPV. U/G STRUCTURES COMMITTEE DATE  
NOTE: LOCATION OF UNDERGROUND STRUCTURES AS SHOWN ARE BASED ON THE BEST INFORMATION AVAILABLE BUT NO GUARANTEE IS GIVEN THAT ALL EXISTING UTILITIES ARE SHOWN OR THAT ALL LOCATIONS ARE EXACT. CONFIRMATION OF EXISTENCE AND EXACT LOCATION OF ALL UTILITIES MUST BE OBTAINED FROM THE INDIVIDUAL UTILITIES BEFORE PROCEEDING WITH CONSTRUCTION.

B.M. 37-3 ELEV. 233.449m Bolt in 7.3m Conc. pile on St Matthews & Strathcona

NO.	REVISIONS	DATE	BY
02	ISSUED FOR TENDER	2017.04.28	RS
01	ISSUED FOR REVIEW	2017.04.18	RS

DESIGNED BY: RS  
CHECKED BY: WB  
DRAWN BY: KR  
APPROVED BY: RS  
SCALE: HORIZONTAL 1:250, VERTICAL 1:50  
RELEASED FOR CONSTRUCTION: [Signature]  
DATE: 2017 03 22  
PLOT DATE: 2017 04 27

CONSULTANT DRAWING NUMBER: C-215

**THE CITY OF WINNIPEG**  
WATER AND WASTE DEPARTMENT  
ENGINEERING DIVISION

2017 WATERMAIN RENEWALS  
CONTRACT 10  
MINTO STREET  
210 NSL PUBLIC LANE TO  
ST. MATTHEWS AVENUE

SHEET 17 OF 17  
CITY DRAWING NUMBER: D-14673