


FIELD

CONTROL PANEL CP-M801


FIELD TERMINALS

PLC SECTION

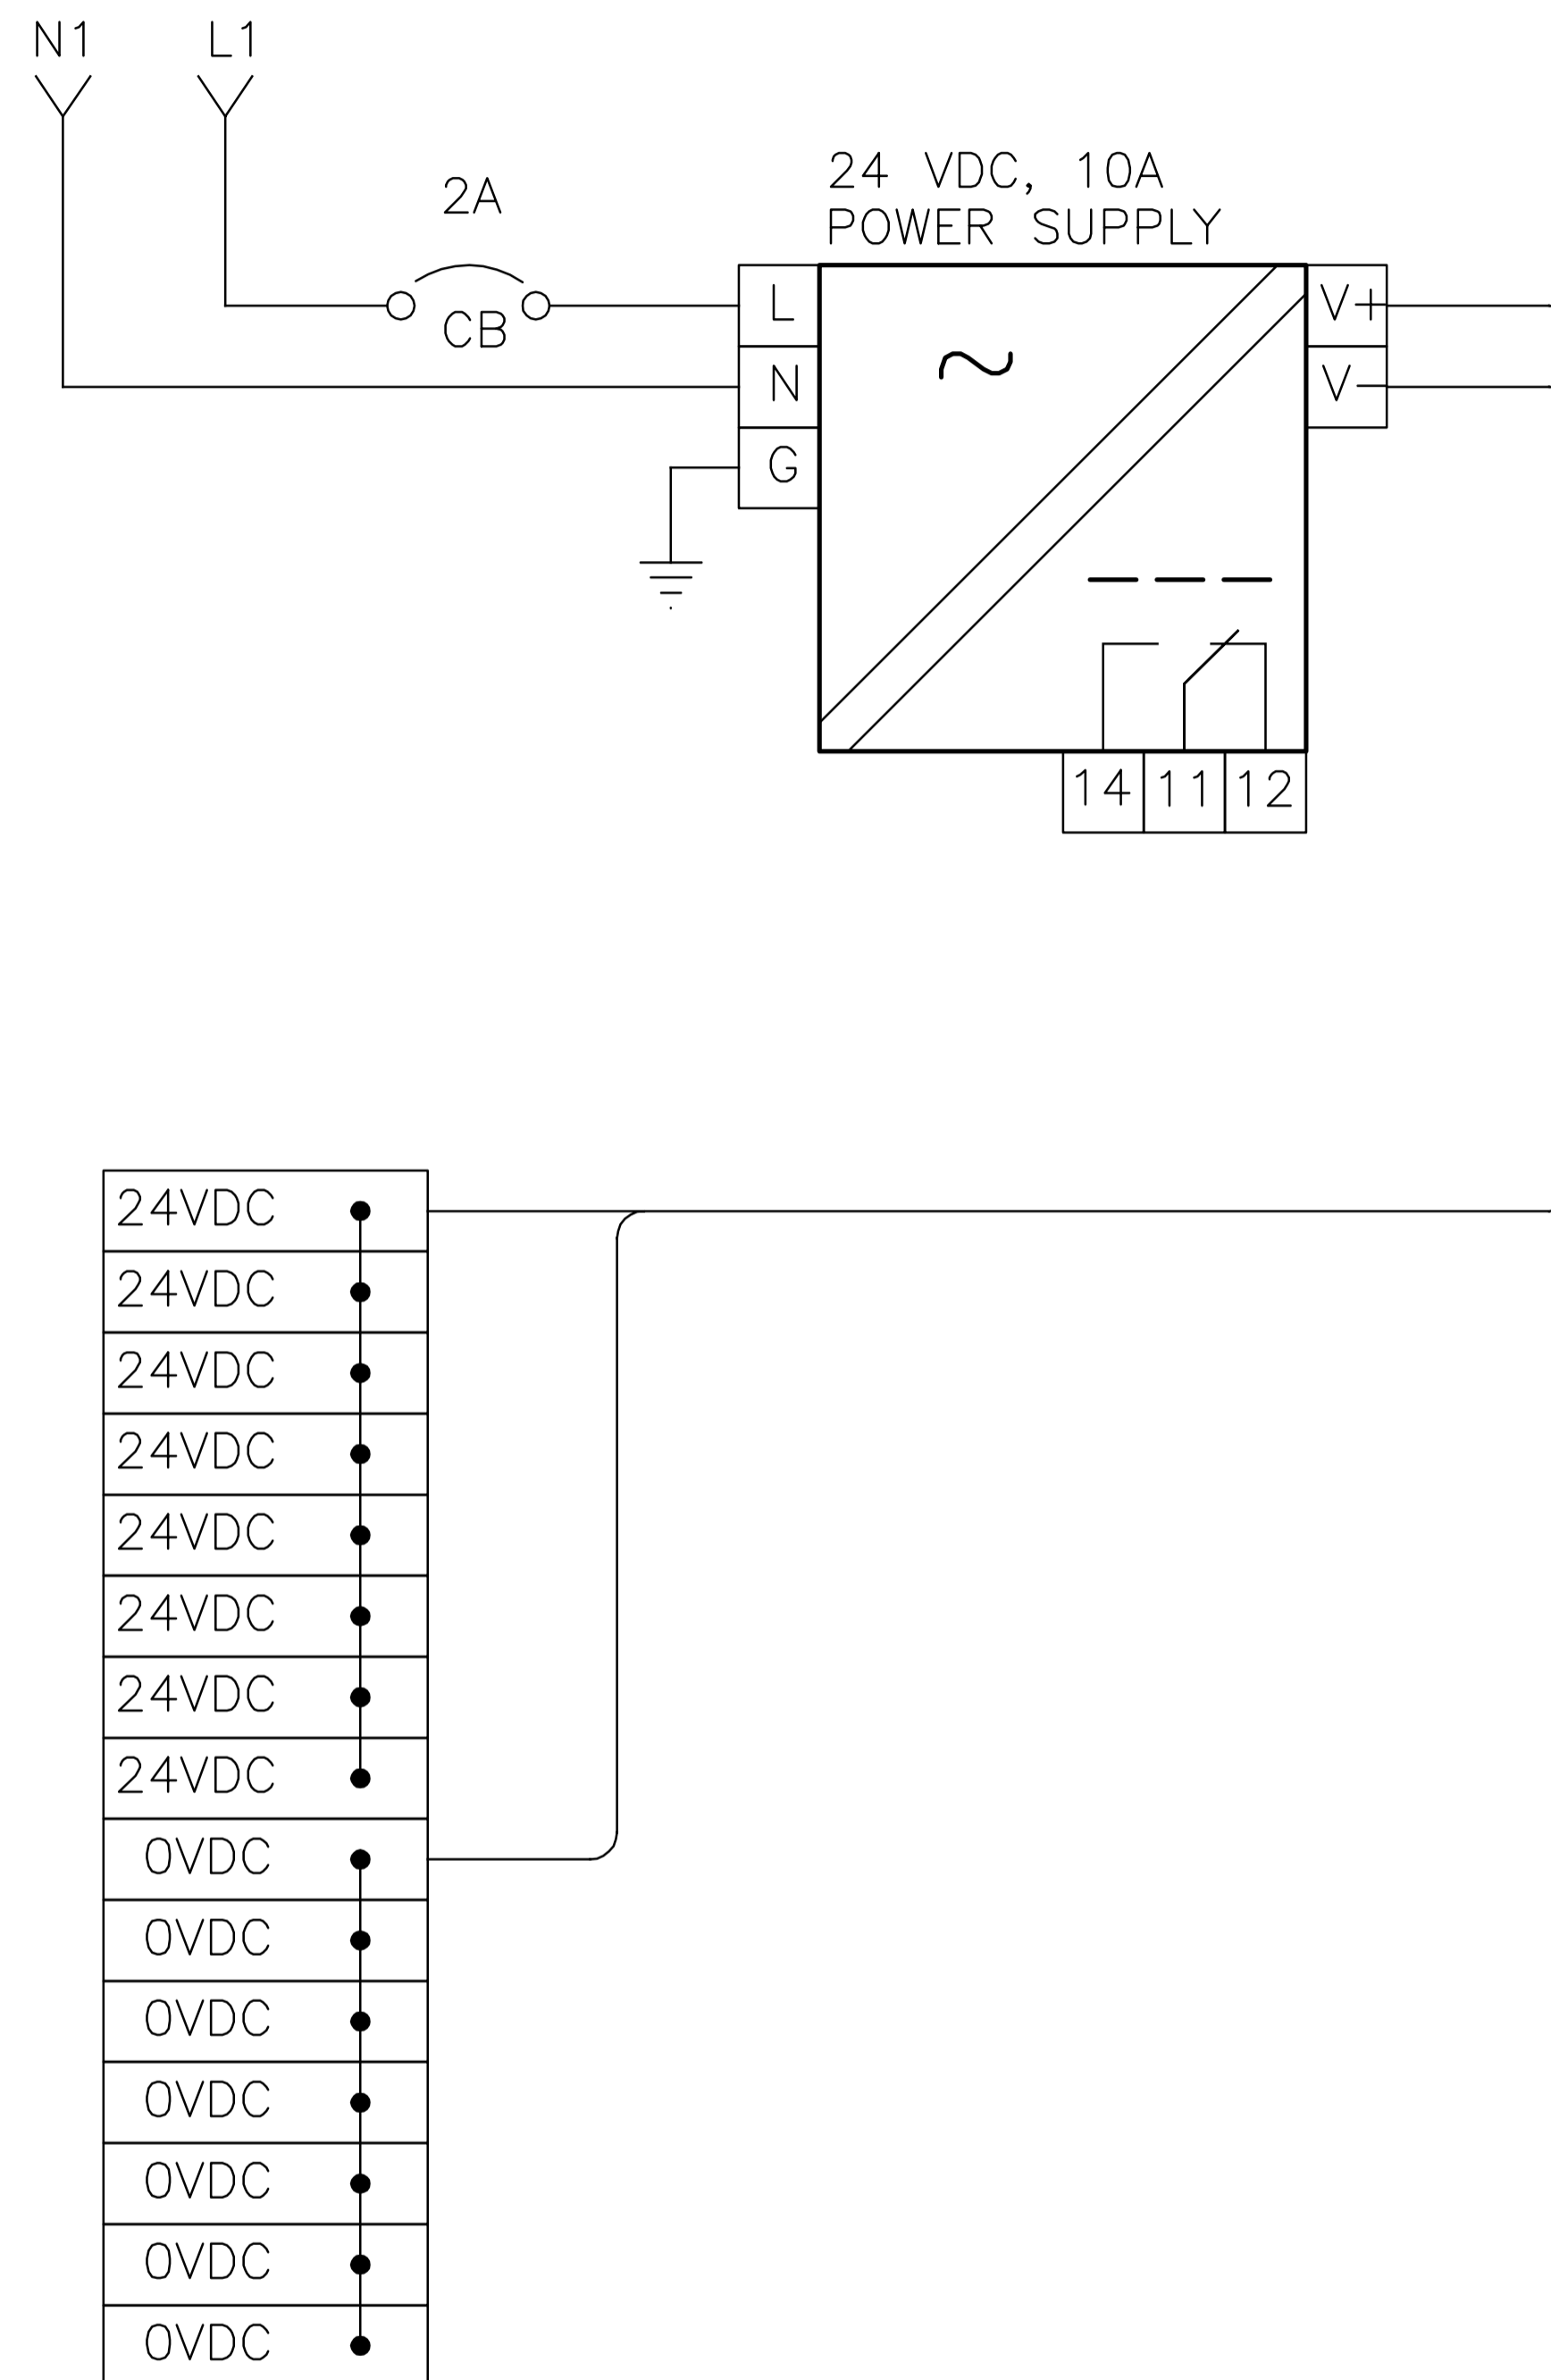

B.M. ELEV.	DESIGNED BY	DATE	BY
	BLM		
	DRAWN BY		MS
	CHECKED BY		-
	APPROVED BY		-
	HDR. SCALE		VERTICAL
0	Issued for Tender	17/04/13	BLM
NO.	REVISIONS	DATE	BY

DESIGNED BY	BLM
DRAWN BY	MS
CHECKED BY	-
APPROVED BY	-
HDR. SCALE	VERTICAL
RELEASED FOR CONSTRUCTION	DATE

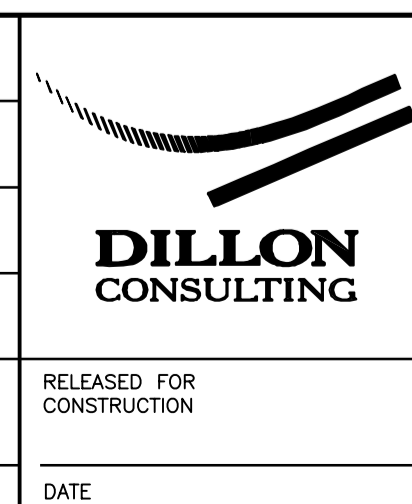

ENGINEER'S SEAL
CONSULTANT PROJECT NO. 163526

THE CITY OF WINNIPEG
WATER AND WASTE DEPARTMENT

NORTH END SEWAGE TREATMENT PLANT
NEWPCC MAIN BUILDING - HVAC REPLACEMENT

CONTROL PANEL CP-M801
24 VDC POWER SUPPLY

CITY DRAWING NUMBER
1-0101M-A0043-001

SHEET 13 OF 21

IL-02