




CONTRACTOR TO CONFIRM ALL DIMENSIONS AND REPORT ANY DISCREPANCIES TO CONTRACT ADMINISTRATOR PRIOR TO CONSTRUCTION. LOCATION OF UNDERGROUND STRUCTURES AS SHOWN ARE BASED ON THE BEST INFORMATION AVAILABLE BUT NO GUARANTEE IS GIVEN THAT ALL EXISTING UTILITIES ARE SHOWN OR THAT THE GIVEN LOCATIONS ARE EXACT. CONFIRMATION OF EXISTENCE AND EXACT LOCATION OF ALL SERVICES MUST BE OBTAINED FROM THE INDIVIDUAL UTILITIES BEFORE PROCEEDING WITH CONSTRUCTION.

	TOPSOIL AND SOD
	ENGINEERED WOOD FIBRE SAFETY SURFACING
	WOOD CHIP MULCH
	CONCRETE

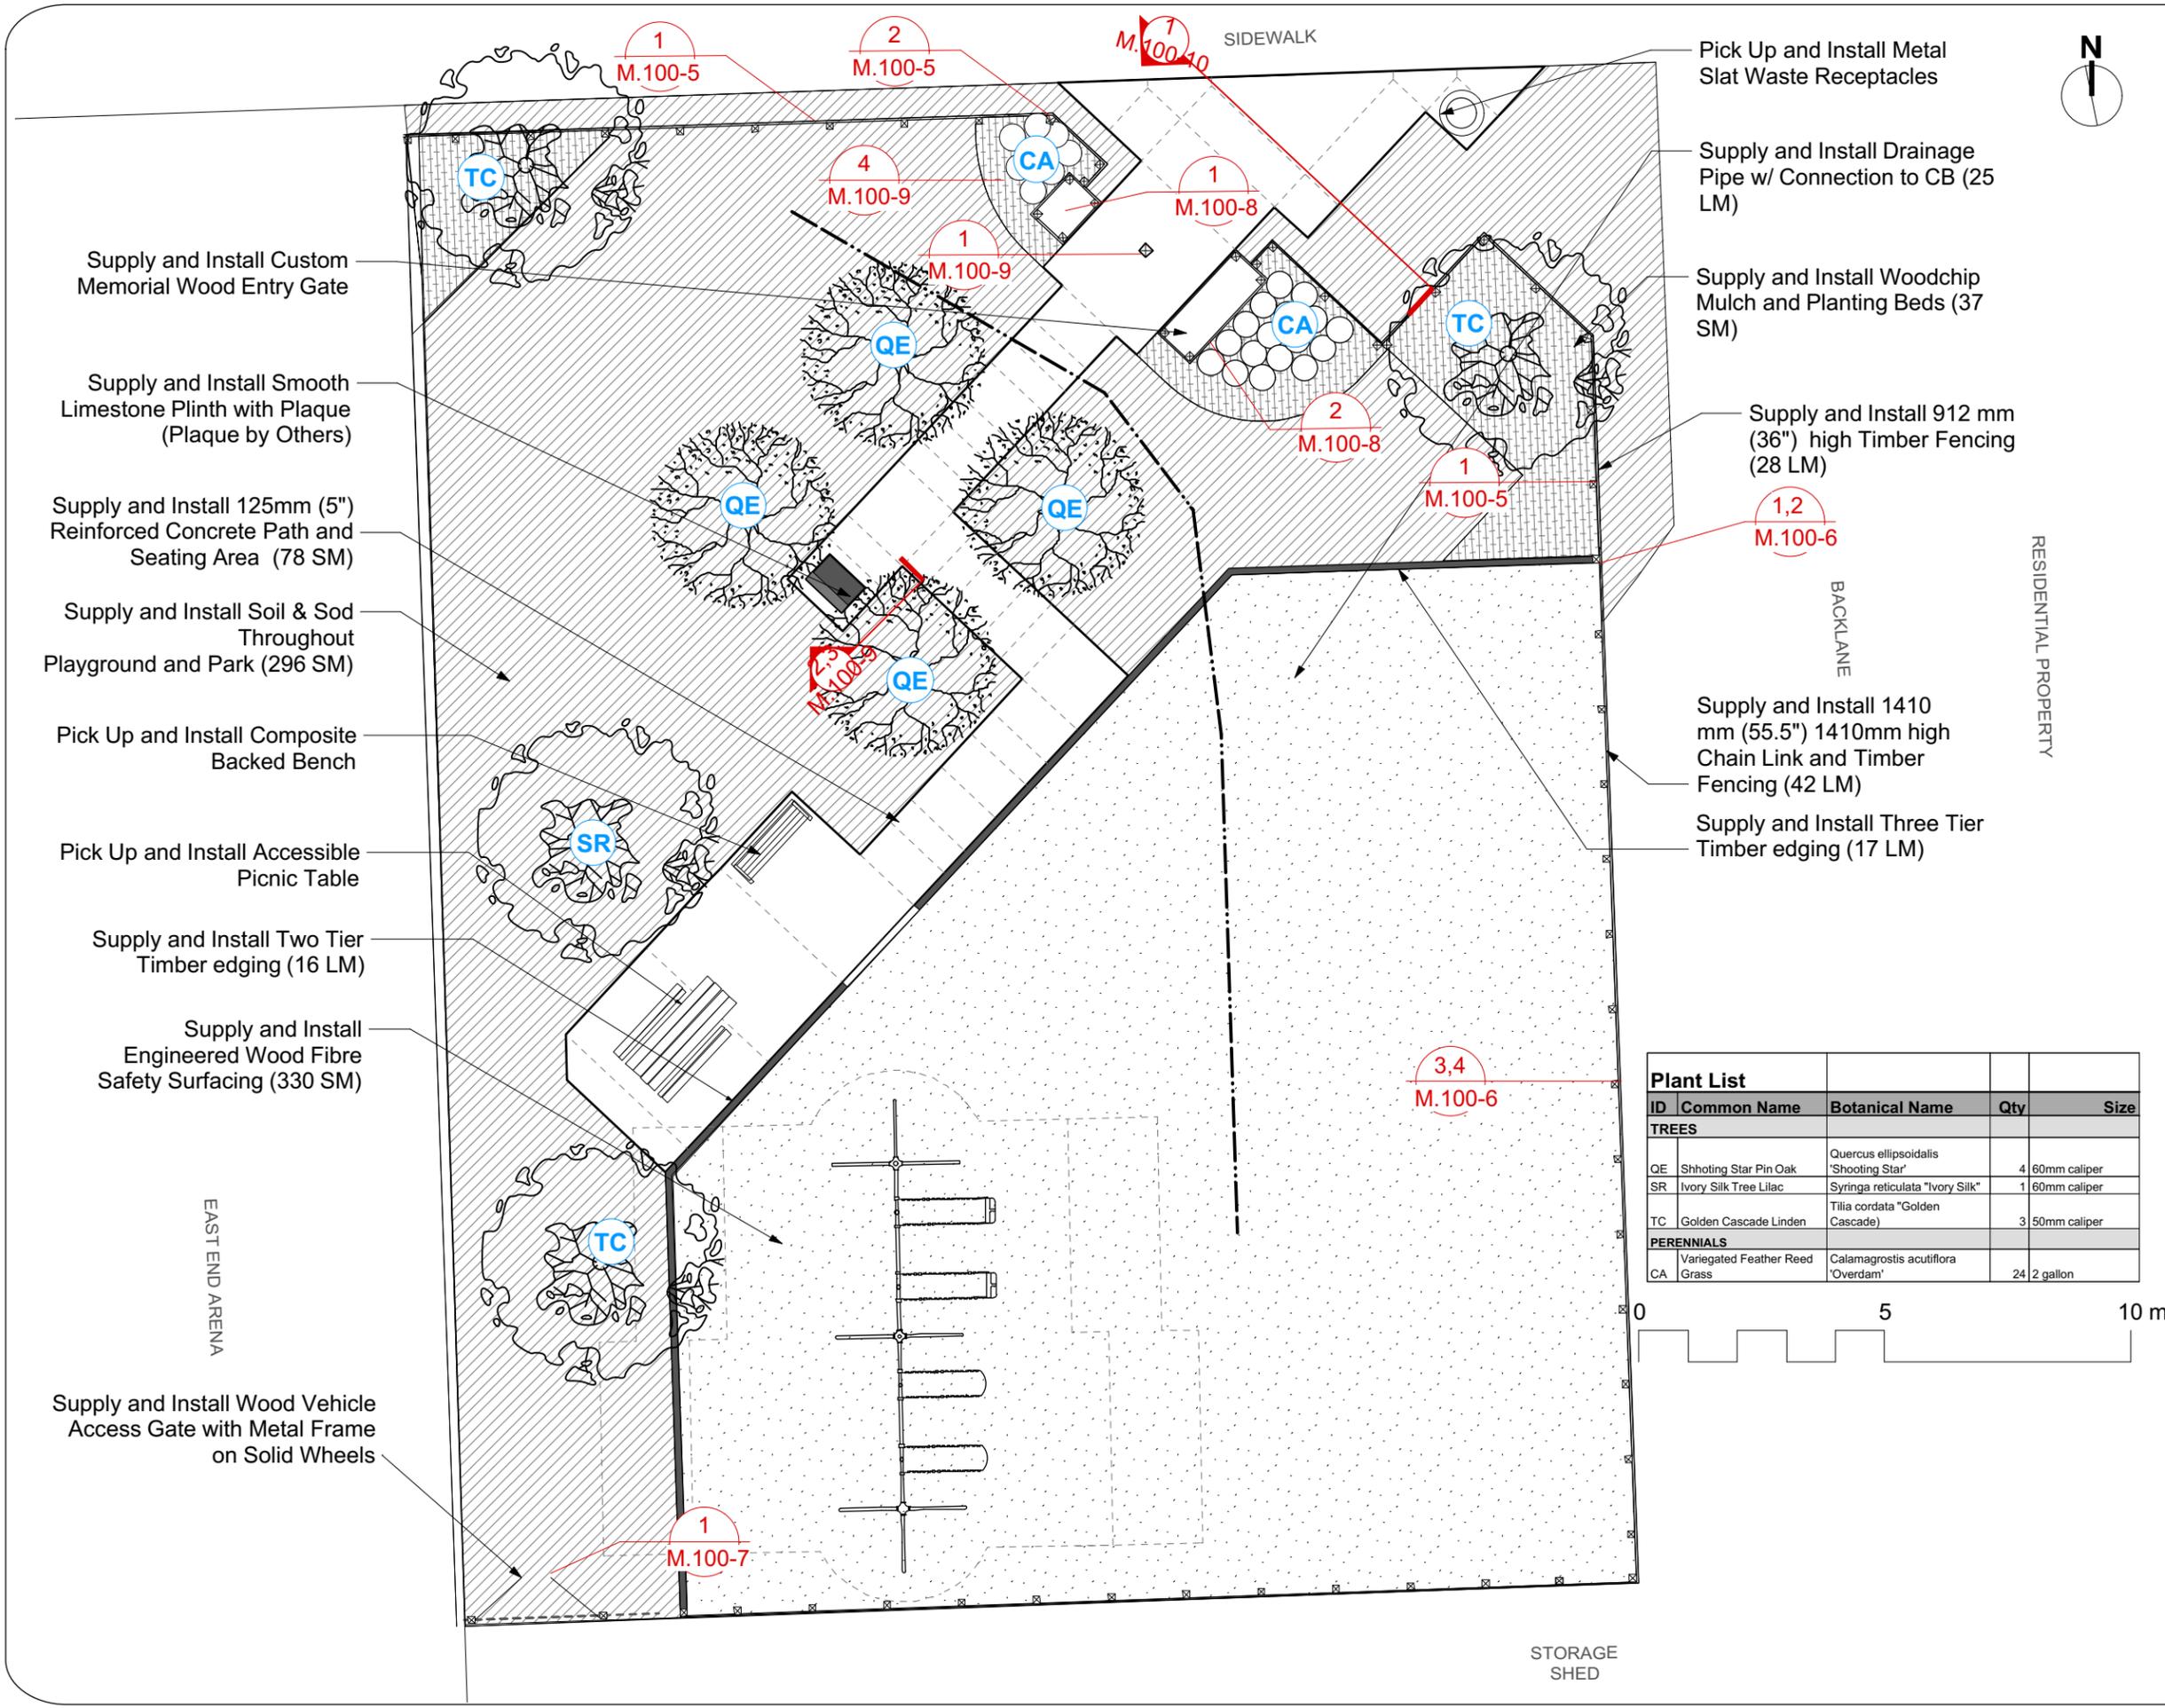

Supply and Install Custom Memorial Wood Entry Gate

Supply and Install Smooth Limestone Plinth with Plaque (Plaque by Others)

Supply and Install 125mm (5") Reinforced Concrete Path and Seating Area (78 SM)

Supply and Install Soil & Sod Throughout Playground and Park (296 SM)

Pick Up and Install Composite Backed Bench

Pick Up and Install Accessible Picnic Table

Supply and Install Two Tier Timber edging (16 LM)

Supply and Install Engineered Wood Fibre Safety Surfacing (330 SM)

Supply and Install Wood Vehicle Access Gate with Metal Frame on Solid Wheels

Pick Up and Install Metal Slat Waste Receptacles

Supply and Install Drainage Pipe w/ Connection to CB (25 LM)

Supply and Install Woodchip Mulch and Planting Beds (37 SM)

Supply and Install 912 mm (36") high Timber Fencing (28 LM)

Supply and Install 1410 mm (55.5") 1410mm high Chain Link and Timber Fencing (42 LM)

Supply and Install Three Tier Timber edging (17 LM)

Plant List				
ID	Common Name	Botanical Name	Qty	Size
TREES				
QE	Shooting Star Pin Oak	Quercus ellipsoidalis 'Shooting Star'	4	60mm caliper
SR	Ivory Silk Tree Lilac	Syringa reticulata 'Ivory Silk'	1	60mm caliper
TC	Golden Cascade Linden	Tilia cordata 'Golden Cascade'	3	50mm caliper
PERENNIALS				
CA	Variegated Feather Reed Grass	Calamagrostis acutiflora 'Overdam'	24	2 gallon

DESIGNED BY IL CHECKED BY

DRAWN BY IL / IM APPROVED BY

HORIZ. SCALE 1:130
 VERT. SCALE 1:130

DATE APRIL 2017

MANAGER, PARK AND OPEN SPACES DATE

MANAGER, URBAN DESIGN DIVISION DATE

DRAWING TITLE
Magas Memorial Park Playground Materials Plan

SITE ADDRESS
 534 Regent Avenue East

DRAWING NO.
 M.100-3

BID OPPORTUNITY NO.
 356-2017