


CONTRACTOR TO CONFIRM ALL DIMENSIONS AND REPORT ANY DISCREPANCIES TO CONTRACT ADMINISTRATOR PRIOR TO CONSTRUCTION. LOCATION OF UNDERGROUND STRUCTURES AS SHOWN ARE BASED ON THE BEST INFORMATION AVAILABLE BUT NO GUARANTEE IS GIVEN THAT ALL EXISTING UTILITIES ARE SHOWN OR THAT THE GIVEN LOCATIONS ARE EXACT. CONFIRMATION OF EXISTENCE AND EXACT LOCATION OF ALL SERVICES MUST BE OBTAINED FROM THE INDIVIDUAL UTILITIES BEFORE PROCEEDING WITH CONSTRUCTION.

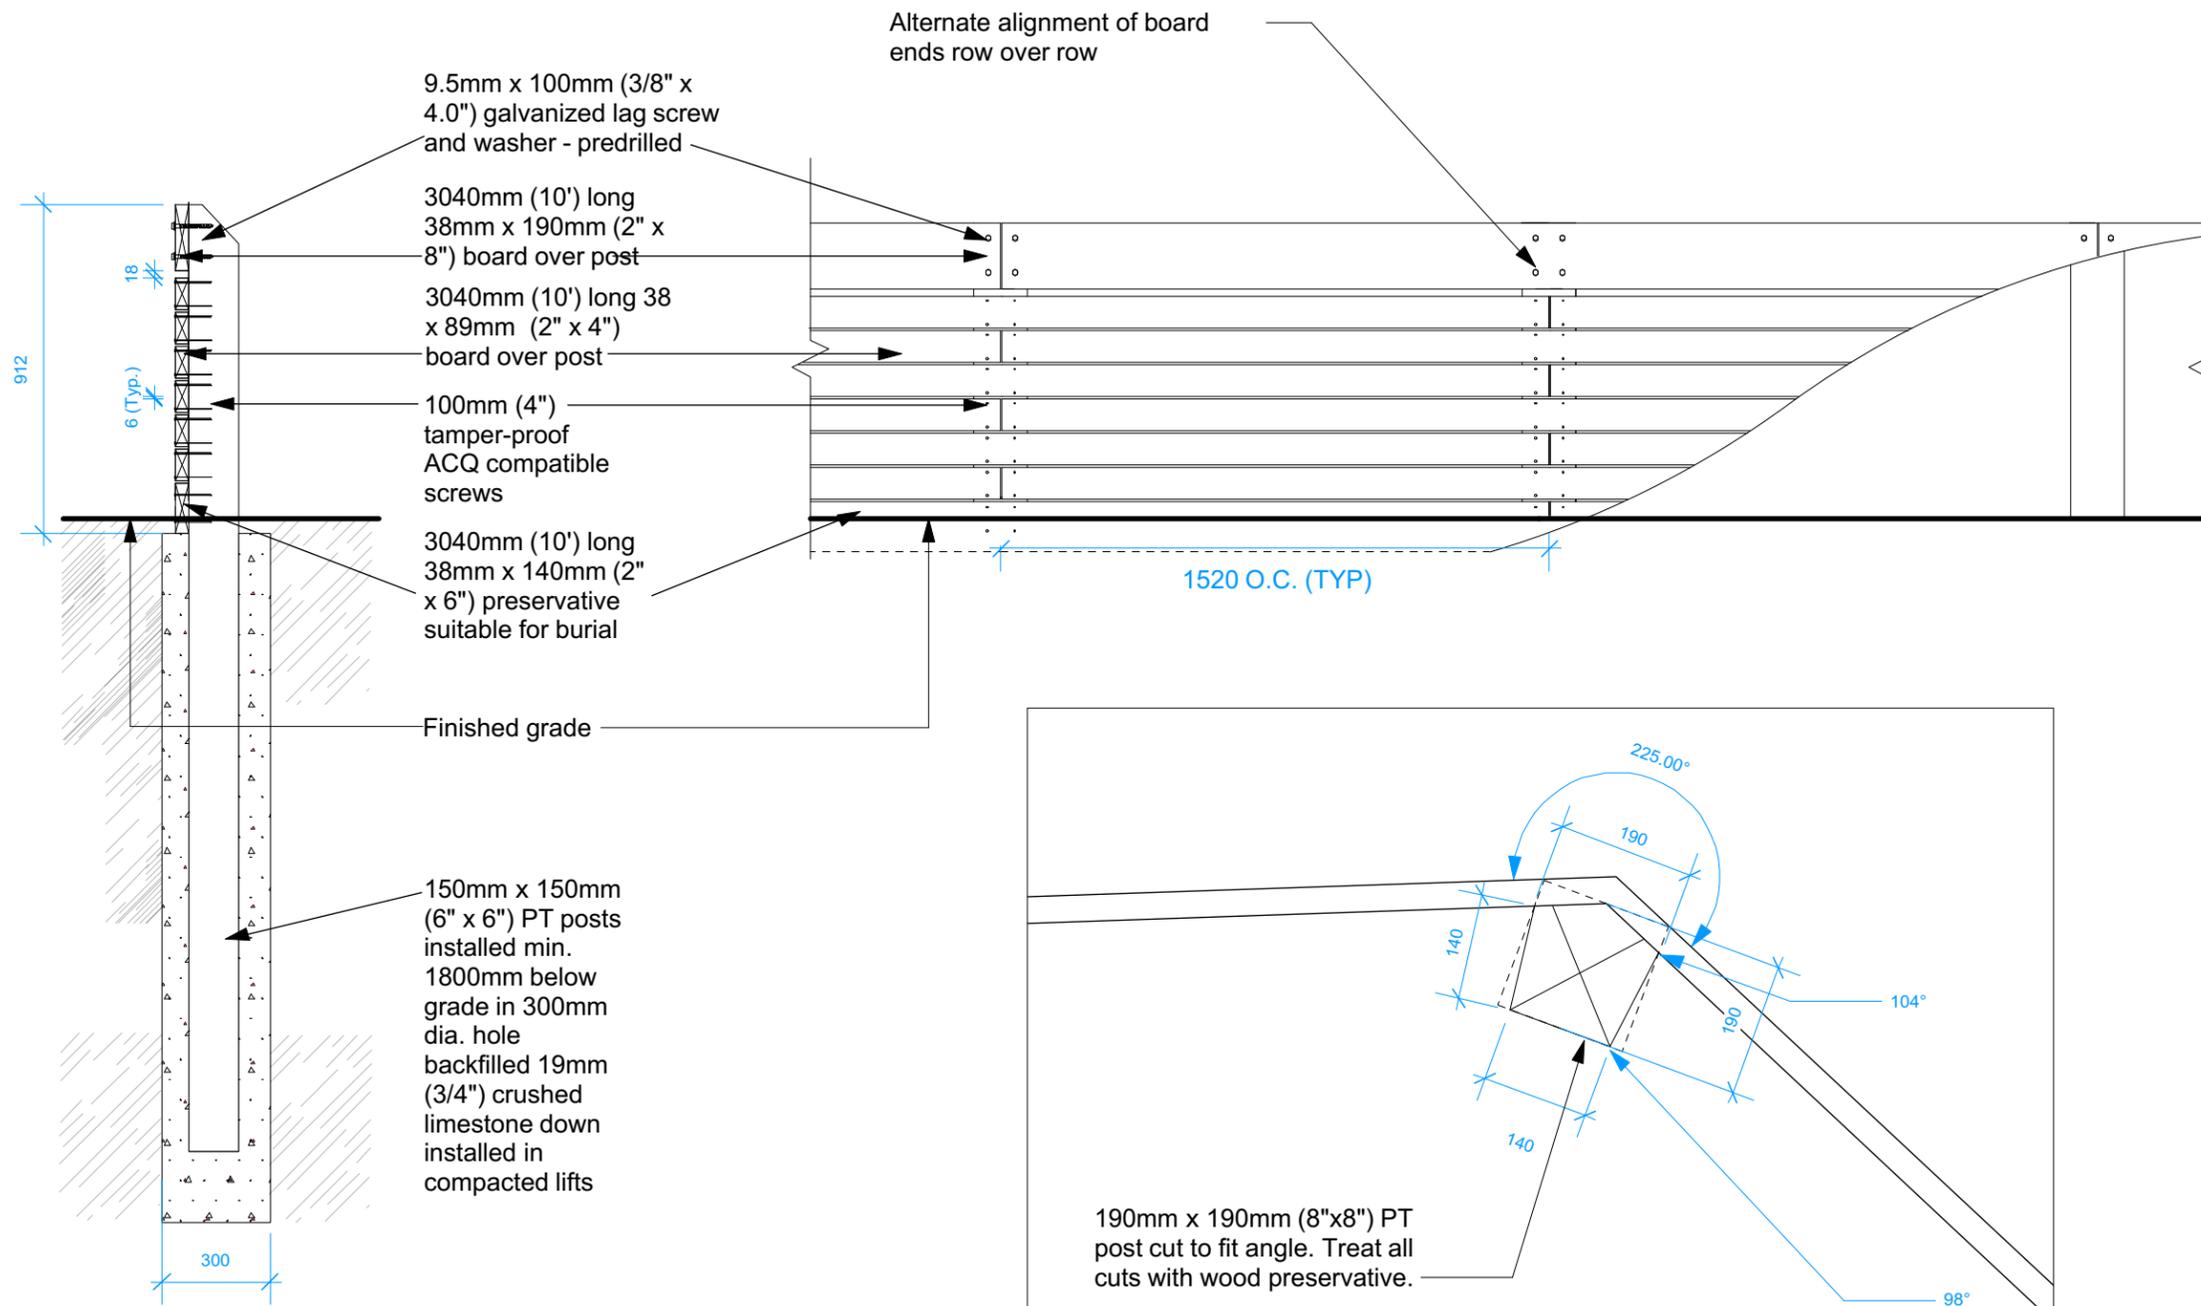

Notes:

1. All dimensions are in millimetres (mm)
2. All wood to be pressure treated (GREEN)
3. All ends and cuts shall be treated with preservative (exposed to be clear coat)
4. All hardware to be ACQ approved
5. Set posts vertical and plumb

DESIGNED BY IL CHECKED BY

DRAWN BY IM APPROVED BY

HORIZ. SCALE VARIES
 VERT. SCALE VARIES

DATE SEPTEMBER 2016

MANAGER, PARK AND OPEN SPACES DATE

MANAGER, URBAN DESIGN DIVISION DATE

DRAWING TITLE
Magas Memorial Park Playground
Fence Details

SITE ADDRESS
 534 Regent Avenue East

DRAWING NO.
 M.100-5

BID OPPORTUNITY NO.
 356-2017

2 ANGLED FENCE POST DETAIL
 M.100-5 1:10

1 FENCE SECTION AND ELEVATION
 M.100.5 1:20