




1 SECTION
S-2 SCALE 1 : 20

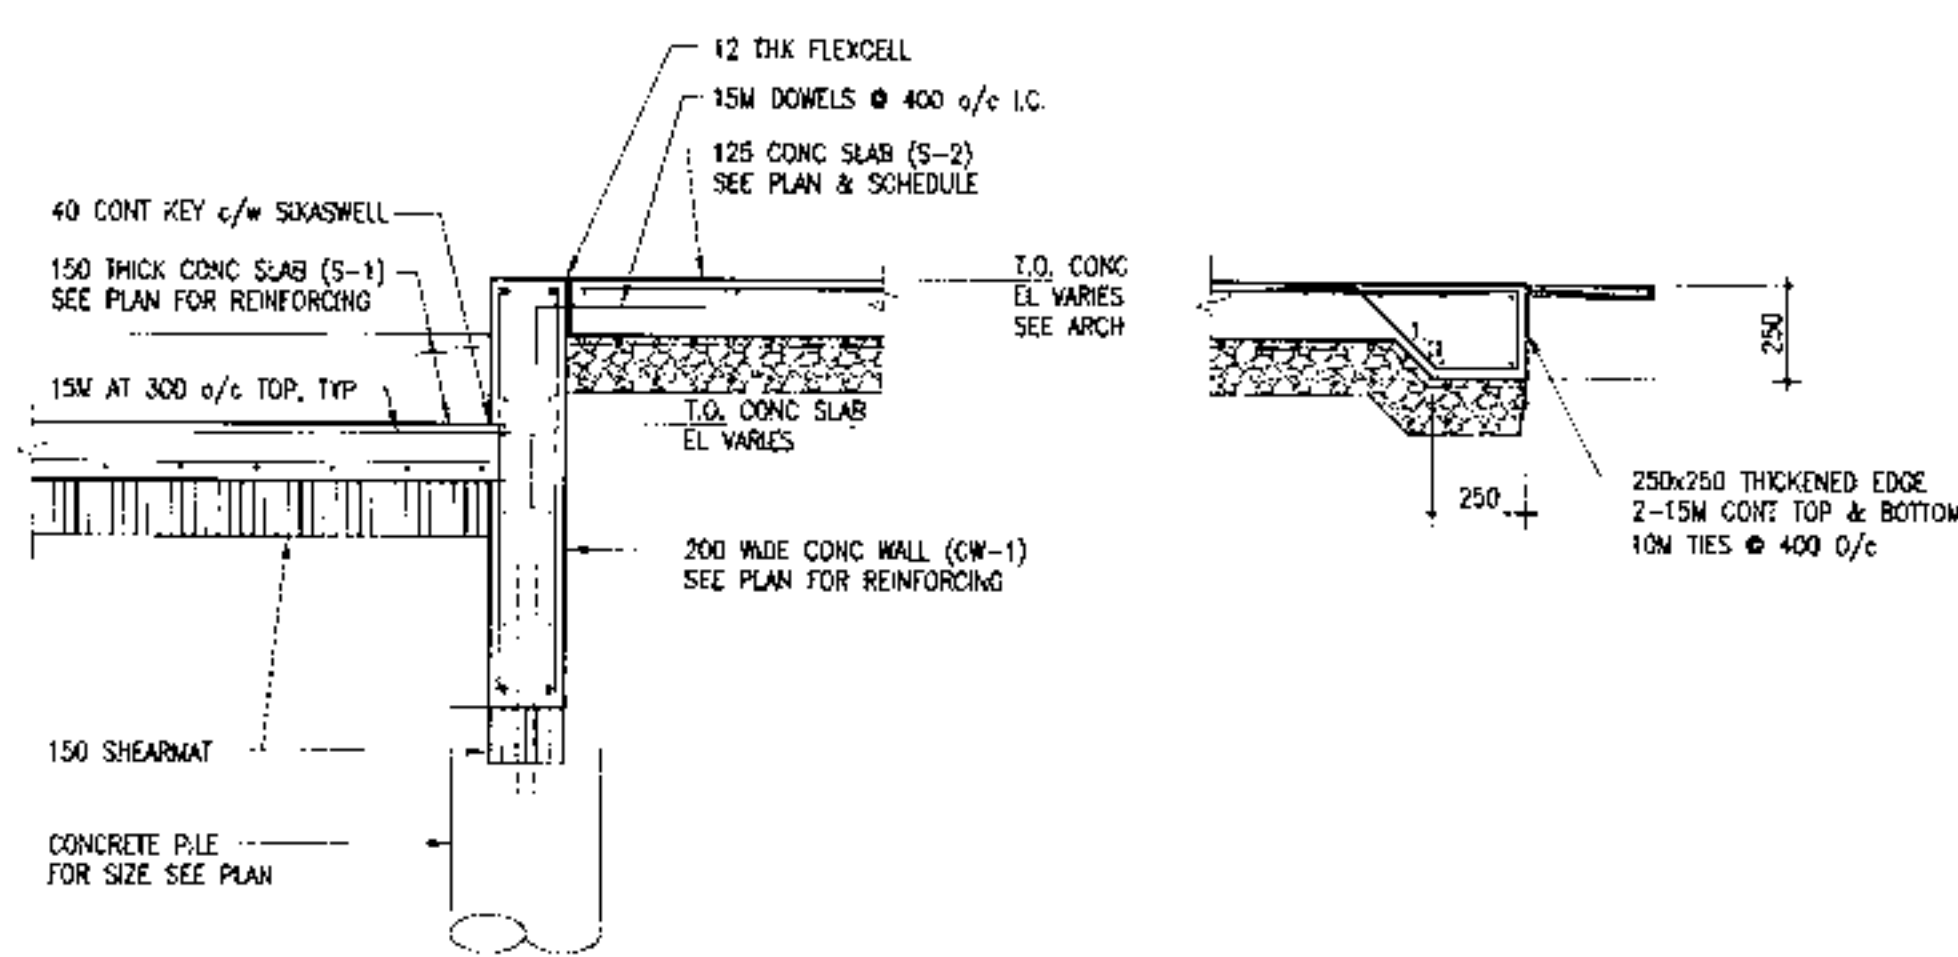

2 SECTION
S-2 SCALE 1 : 20

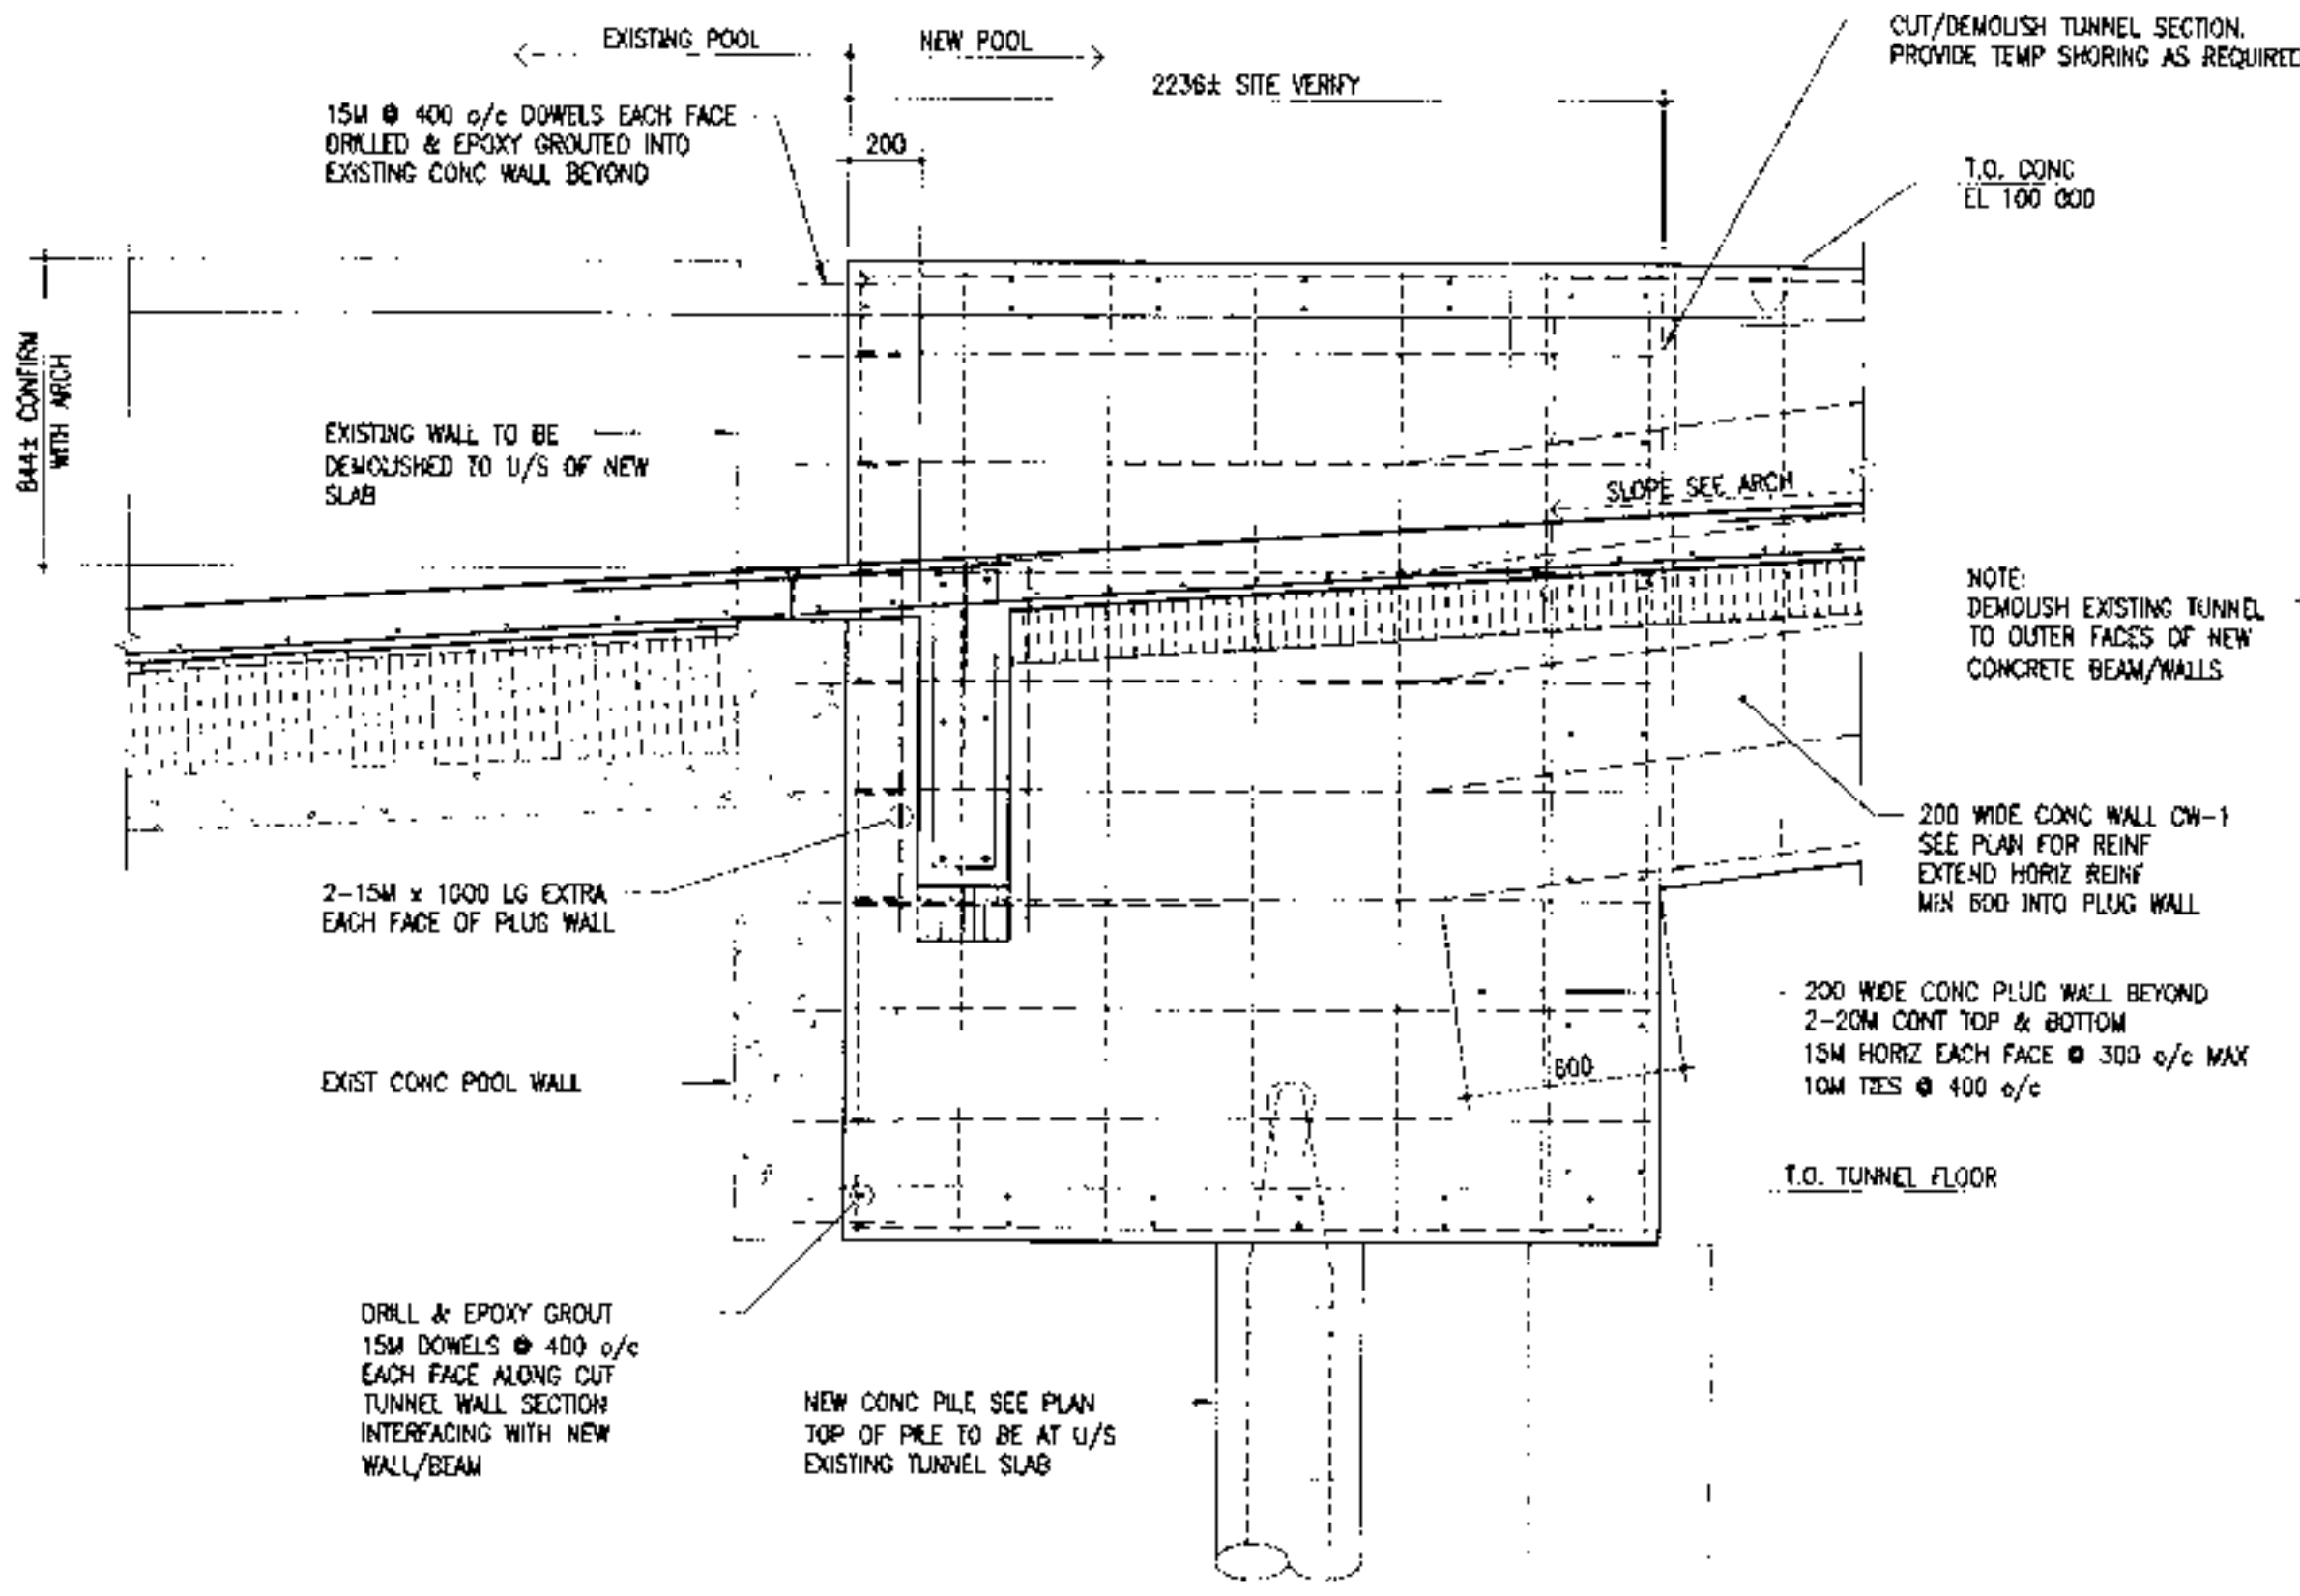

3 SECTION
S-2 SCALE 1 : 20

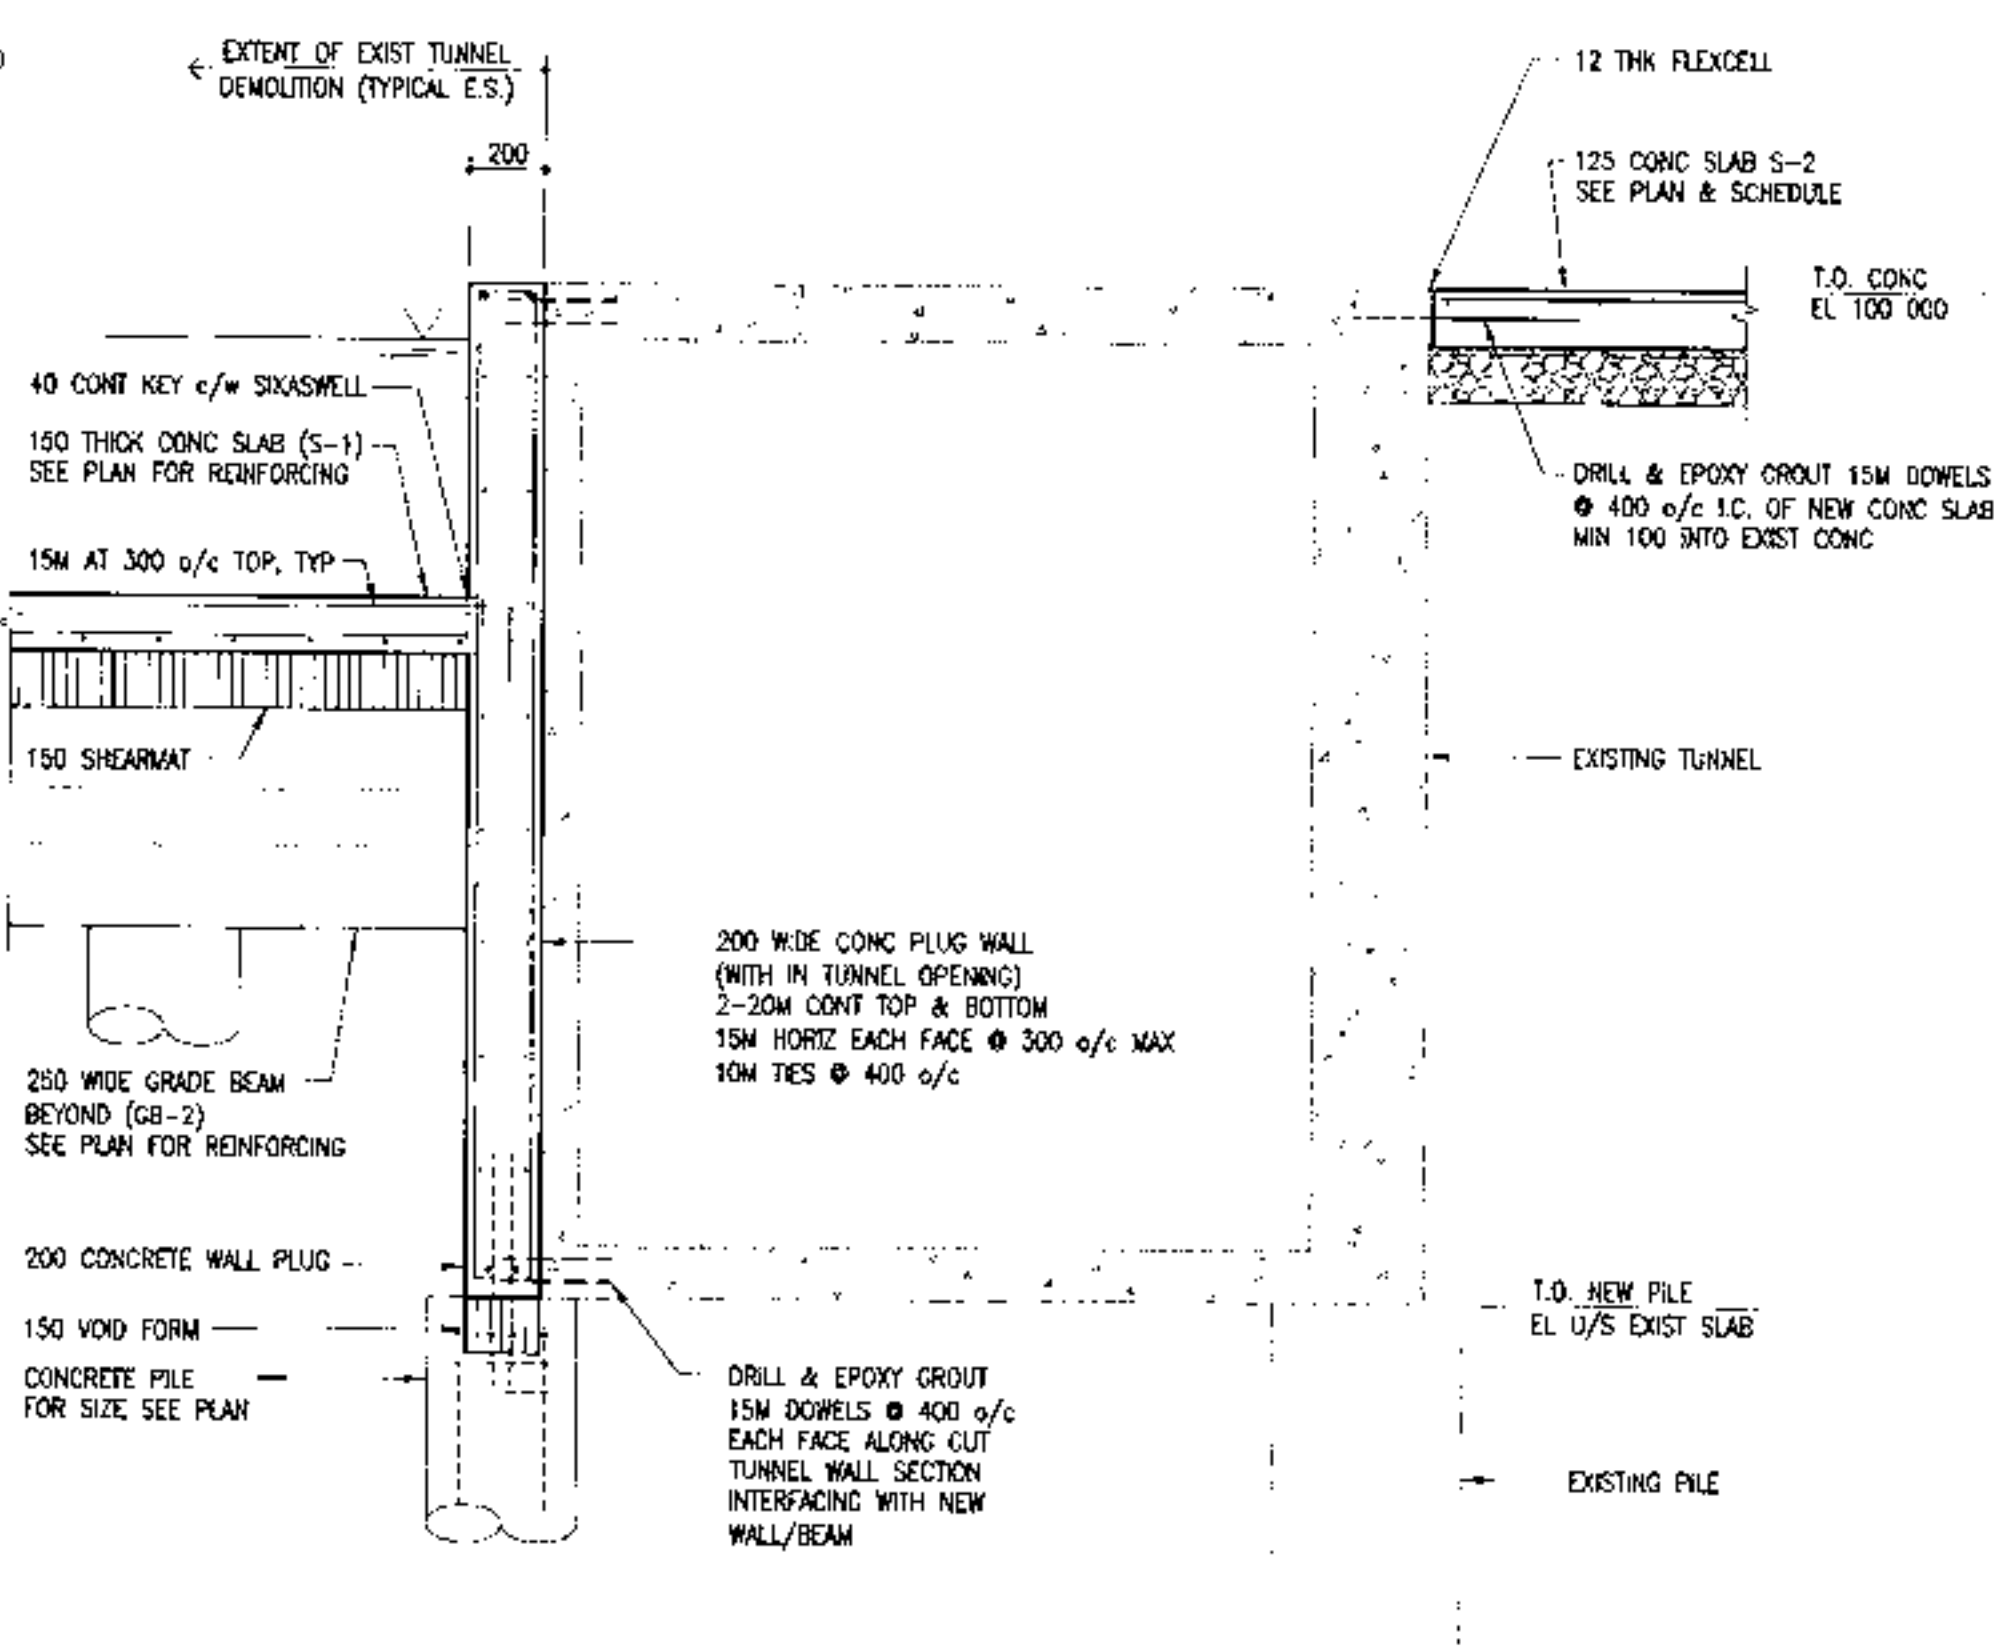

4 SECTION
S-2 SCALE 1 : 20

APEGM
Certificate of Authorization
Crosier Kilgour & Partners Ltd.
No. 235 Date: Apr 9, 2014

PROVINCE OF MANITOBA
REGISTERED PROFESSIONAL ENGINEER
T.K. MALKIEWICZ
Apr 7/14

Winnipeg
PLANNING PROPERTY AND
DEVELOPMENT EXPERTISE
BY THE CITY OF WINNIPEG
2014 01 01

HTFC
PLANNING • DESIGN
500-112 Desmarques Avenue West, 9th Floor, Winnipeg, MB R2C 2V4
Contact: Mark Bauche, Monica Giesbrecht

Shelmerdine
Ltd.
Contact: Rio Pafiu, Ian Taylor

FUL-FLO
INDUSTRIES LIMITED
Contact: Doug Sinclair, Jason Hartyk

Crosier Kilgour & Partners Ltd.
CONTACT: JACKIE WILKIE
CROSSIERKILGOUR.COM

McGOWAN-RUSSELL
Contact: Jackie Wilkie

WESTDALE POOL MODIFICATIONS
550 DALE BOULEVARD
WINNIPEG, MANITOBA
SWIMMING POOL SECTIONS AND DETAILS
S-2 2