

**TIE-IN TO EX. SHORING CAISSON DETAIL**  
SCALE: 1:100

**WARNING**


- NOTIFY THE GAS COMPANY OF THE PROPOSED LOCATION OF EXCAVATION.
- TAKE PRECAUTION TO AVOID DAMAGE TO GAS COMPANY INSTALLATIONS.
- SEE PROVINCIAL REGULATION 210/72 FOR DETAILS.

**PROPERTY LIMITS DELINEATION**

DELINEATION OF PROPERTY LIMITS AS SHOWN ON THIS DWG DOES NOT REPRESENT A "LEGAL SURVEY". KGS GROUP MAKES NO REPRESENTATION OR WARRANTY AS TO THE ACCURACY OF PROPERTY LIMITS DELINEATED ON THIS DWG, NOR ON THE DIMENSIONAL ACCURACY OF DWG FEATURES RELATIVE TO THOSE PROPERTY LIMITS.

**METRIC**

WHOLE NUMBERS INDICATE MILLIMETRES  
DECIMALIZED NUMBERS INDICATE METRES

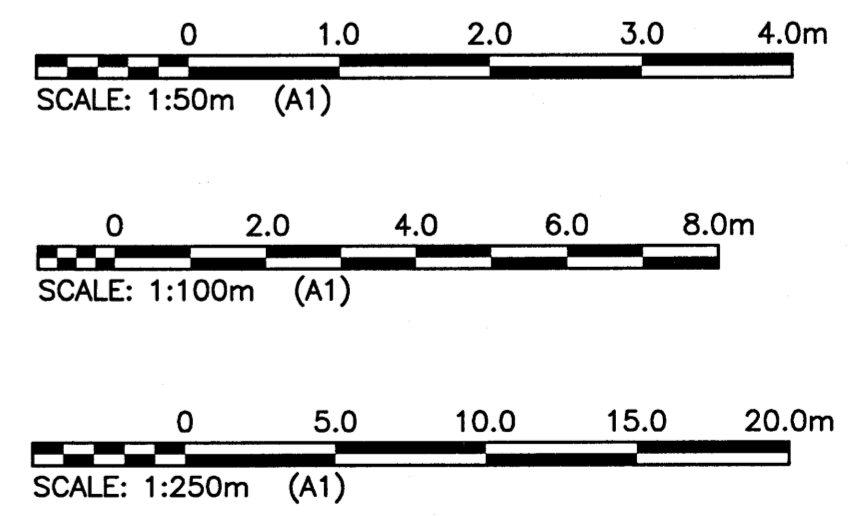

**APEGM**  
Certificate of Authorization  
KGS Group  
No. 245

150 WM	WATER MAIN	150 WM	+	HYDRANT	+	150 WM	WATER MAIN	150 WM	+
300 LDS	LAND DRAINAGE SEWER	300 LDS	⊗	VALVE	⊗	300 LDS	LAND DRAINAGE SEWER	300 LDS	⊗
250 WWS	WASTE WATER SEWER	250 WWS	○	MANHOLE	○	250 WWS	WASTE WATER SEWER	250 WWS	○
	HYDRO		□	CATCH BASIN	□				
	M.T.S.		▽	CURB INLET	▽				
	GAS			RAILWAY TRACKS					
	CONCRETE		→	DITCH	→				
	ASPHALT		-x-	FENCE	-x-				
	SIDEWALK		•	HYDRO POLE	•				
	TURF STONE		⊗ ⊗	HYDRO TOWER	⊗ ⊗				
	PROPERTY LINE		⊕	TEST HOLE	⊕				
EXISTING	LEGEND-PLAN	PROPOSED	EXISTING	LEGEND-PLAN	PROPOSED	EXISTING	LEGEND-PROFILE	PROPOSED	

**LOCATION APPROVED UNDERGROUND STRUCTURES**

SUPV. U/G STRUCTURES COMMITTEE DATE

NOTE: LOCATION OF UNDERGROUND STRUCTURES AS SHOWN ARE BASED ON THE BEST INFORMATION AVAILABLE BUT NO GUARANTEE IS GIVEN THAT ALL EXISTING UTILITIES ARE SHOWN OR THAT THE GIVEN LOCATIONS ARE EXACT. CONFIRMATION OF EXISTENCE AND EXACT LOCATION OF ALL SERVICES MUST BE OBTAINED FROM THE INDIVIDUAL UTILITIES BEFORE PROCEEDING WITH CONSTRUCTION.

1	ISSUED WITH ADDENDUM #2	17/08/01	JMM
0	ISSUED FOR CONSTRUCTION	17/07/12	RBO
NO.	REVISIONS	DATE	BY

**KGS GROUP CONSULTING ENGINEERS**

DESIGNED BY	JMM	CHECKED BY	RBO
DRAWN BY	GEL	APPROVED BY	RBO
HOR. SCALE:	1:250	RELEASED FOR CONSTRUCTION:	KZ
VERTICAL:	1:50	DATE	17/07/12

**THE CITY OF WINNIPEG WATER AND WASTE DEPARTMENT**

PROJECT TITLE: **COCKBURN/CALROSSIE COMBINED SEWER RELIEF WORKS - CONTRACT 3**

STORMWATER RETENTION BASIN OUTLET PLAN/PROFILE

CONSULTANT DRAWING NO. **11-0107-18\_C304**

SHEET OF **1 OF 1**

COMPUTER FILE NAME: **11-0107-18\_POND**

CITY DRAWING NUMBER: **LD-8215**

File Name: P:\Projects\2011\11-0107-18\11-0107-18\_POND.dwg - Tab: C304 Plotted By: Gloewen 17/08/01 [Tue 2:35pm]