




PROFILE
SCALE: H=1:250
V=1:10

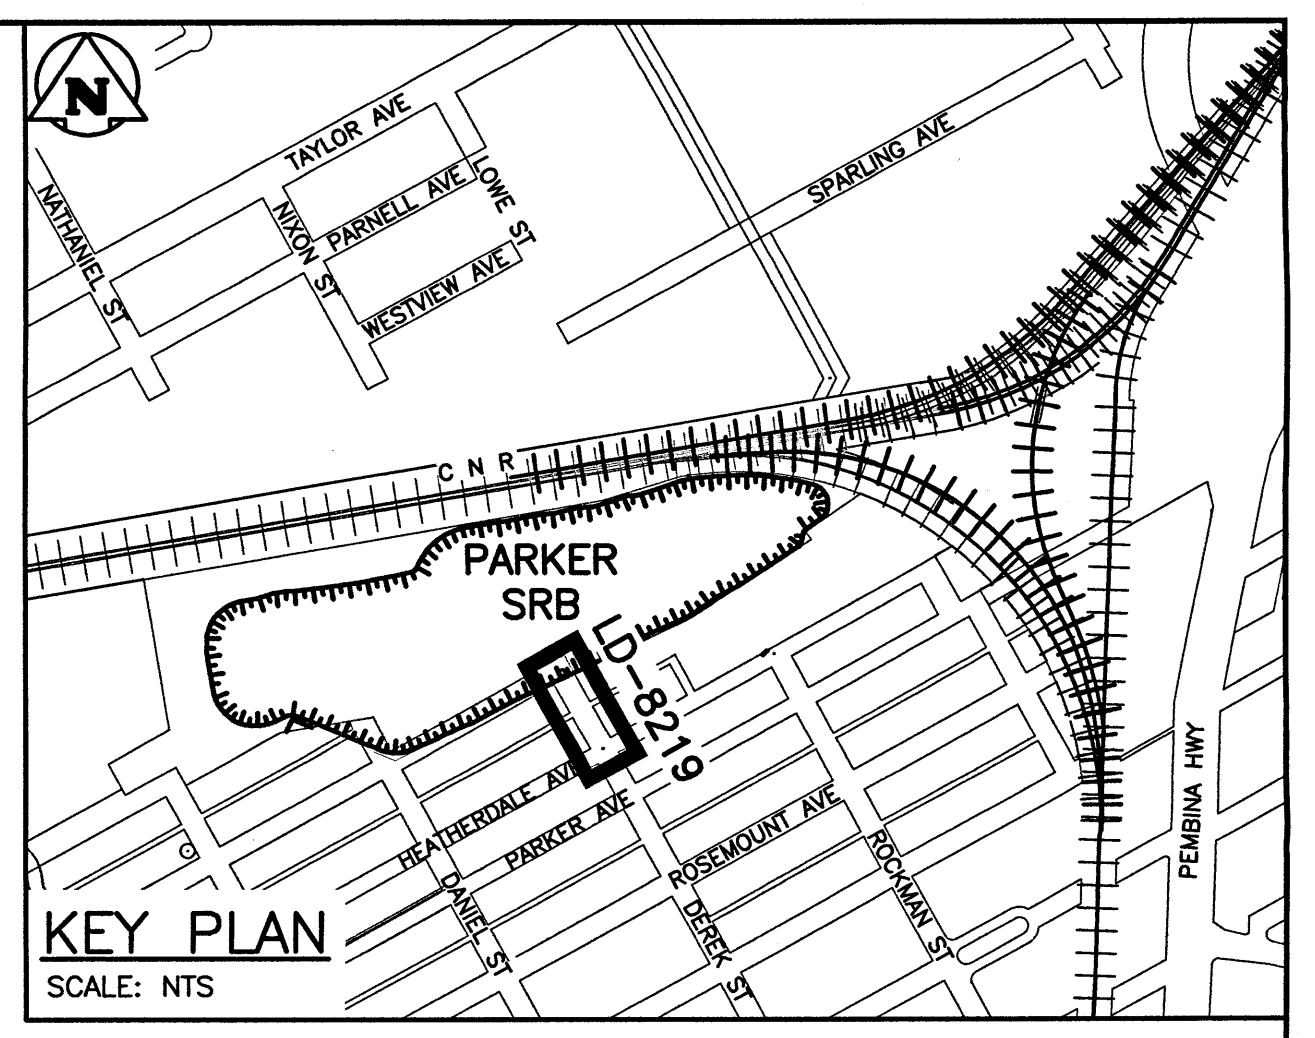

KEY PLAN
SCALE: NTS

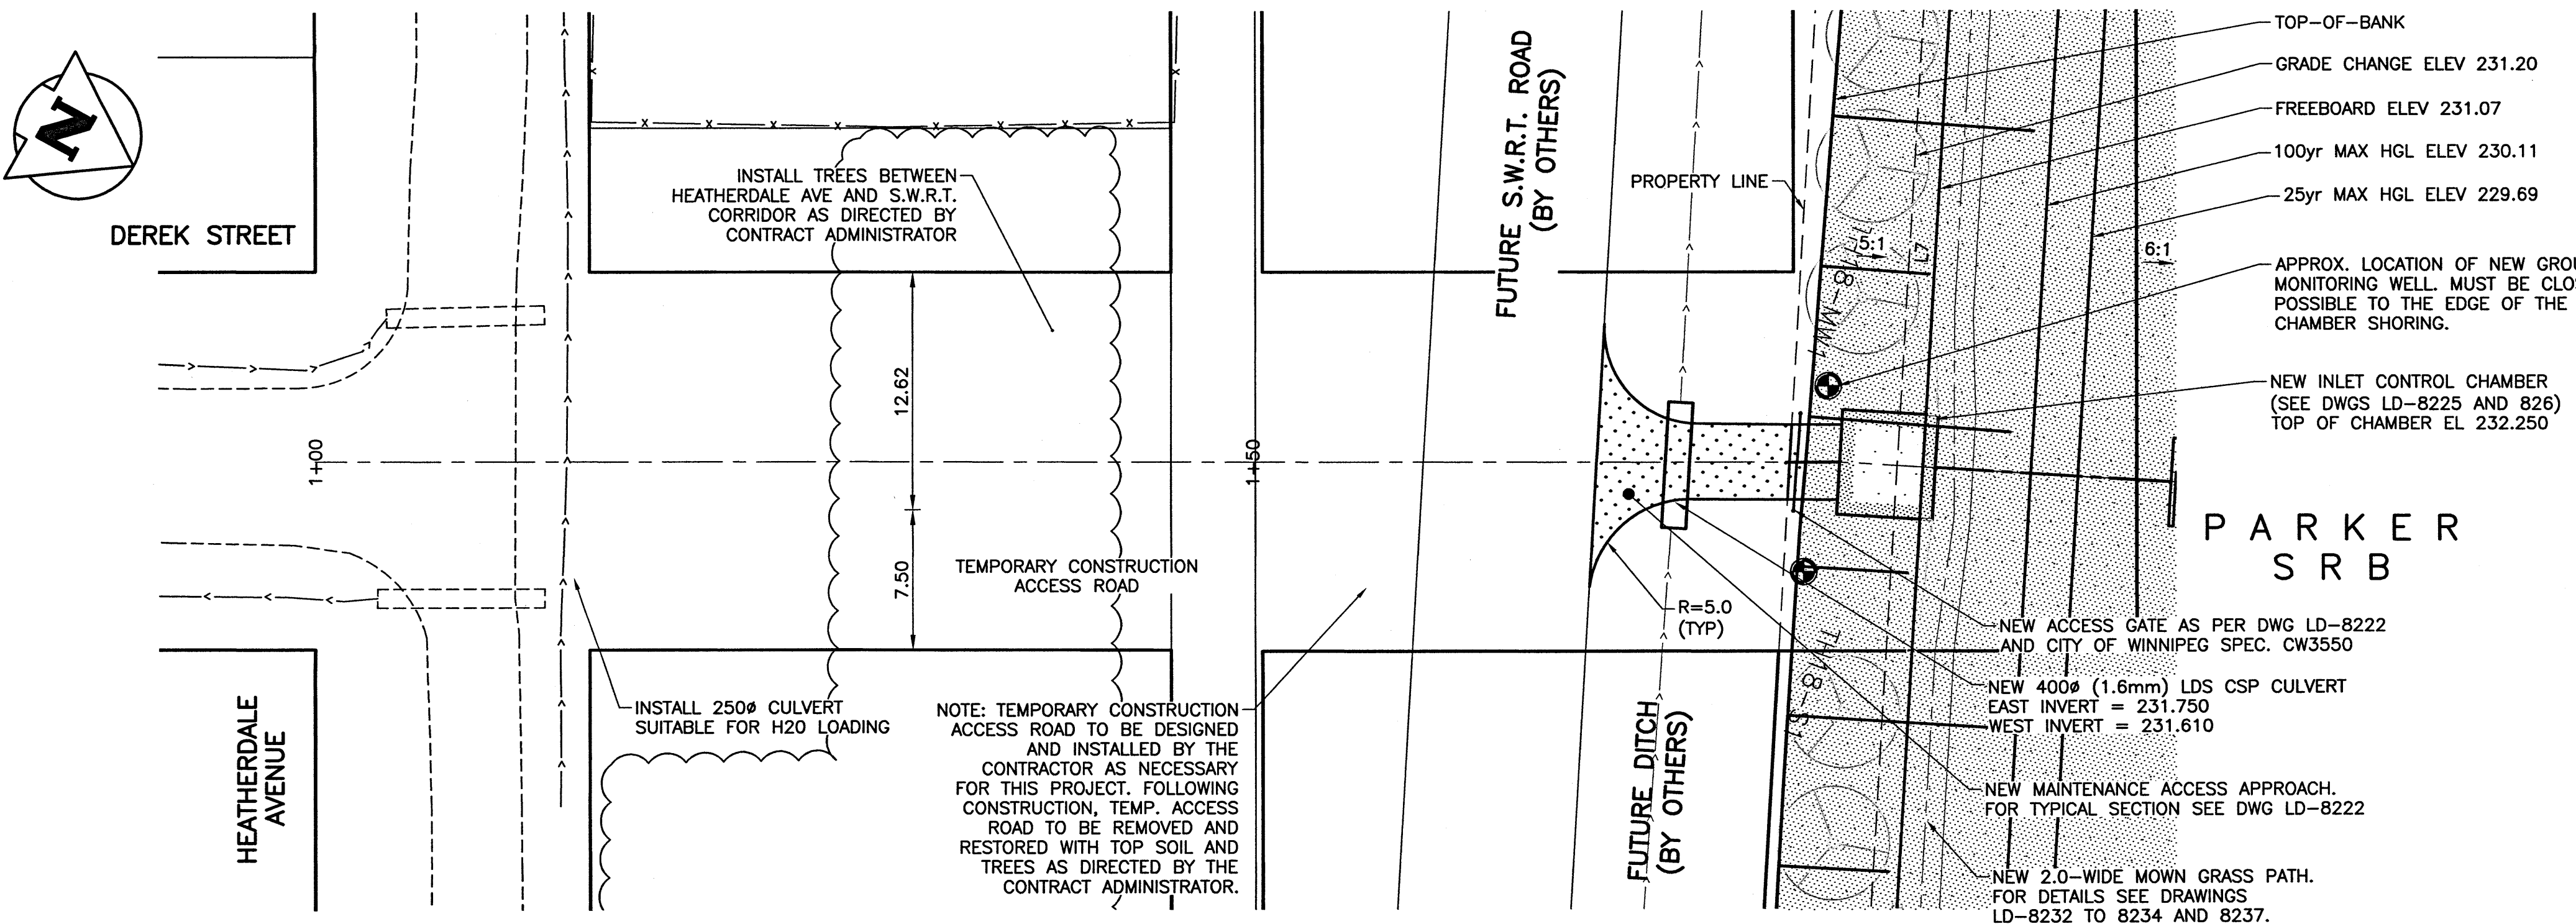

PLAN
SCALE: 1:250

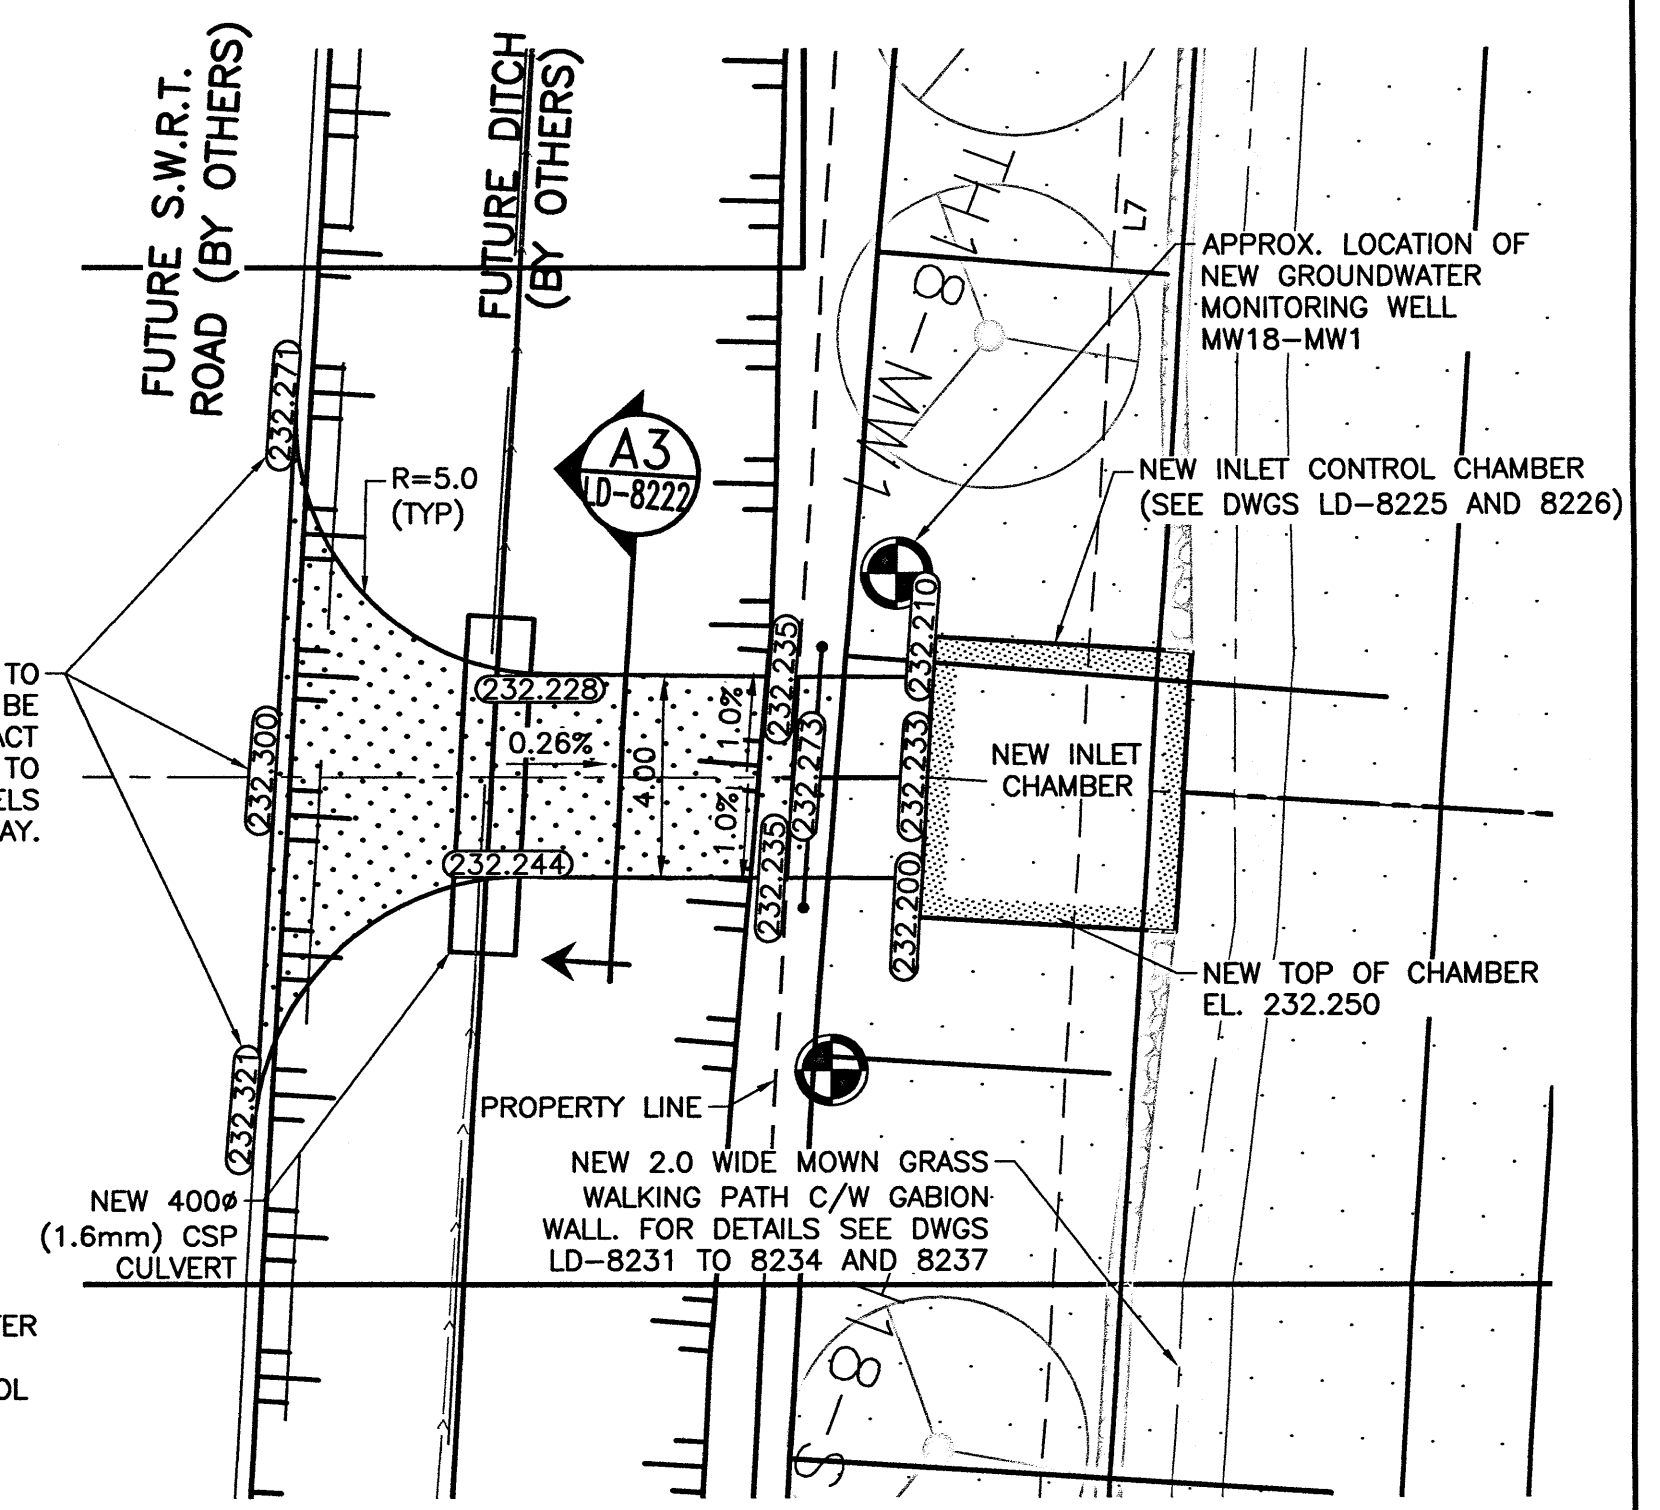

CONCRETE MAINTENANCE ACCESS APPROACH DETAIL
SCALE: 1:150

WARNING



1. NOTIFY THE GAS COMPANY OF THE PROPOSED LOCATION OF EXCAVATION.
2. TAKE PRECAUTION TO AVOID DAMAGE TO GAS COMPANY INSTALLATIONS.
3. SEE PROVINCIAL REGULATION 210/72 FOR DETAILS.

PROPERTY LIMITS DELINEATION

DELINEATION OF PROPERTY LIMITS AS SHOWN ON THIS DWG DOES NOT REPRESENT A "LEGAL SURVEY". KGS GROUP MAKES NO REPRESENTATION OR WARRANTY AS TO THE ACCURACY OF PROPERTY LIMITS DELINEATED ON THIS DWG, NOR ON THE DIMENSIONAL ACCURACY OF DWG FEATURES RELATIVE TO THOSE PROPERTY LIMITS.

METRIC

WHOLE NUMBERS INDICATE MILLIMETRES
DECIMAL NUMBERS INDICATE METRES

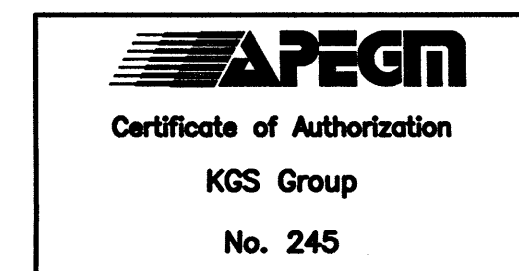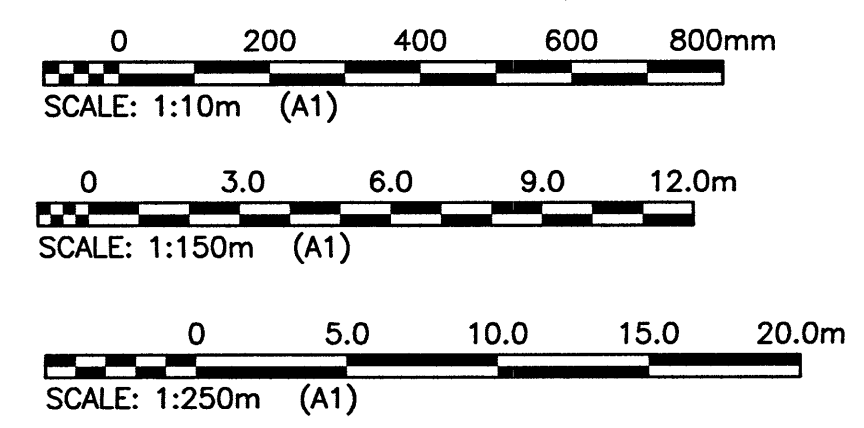

150 WM	WATER MAIN	150 WM	◇	HYDRANT	+	150 WM	WATER MAIN	150 WM
300 LDS	LAND DRAINAGE SEWER	300 LDS	○	VALVE	+	300 LDS	HYDRANT, VALVE	300 LDS
250 WWS	WASTE WATER SEWER	250 WWS	○	MANHOLE	○	300 LDS	LAND DRAINAGE SEWER	300 LDS
	HYDRO		□	CATCH BASIN	■	250 WWS	WASTE WATER SEWER	250 WWS
	M.T.S.		▽	CURB INLET	▽		CENTRELINE	
	GAS			RAILWAY TRACKS	▽		NORTH/WEST GUTTER	
	CONCRETE		—	DITCH	—		SOUTH/EAST GUTTER	
	ASPHALT		-x-	FENCE	-x-		N/W, S/E R'S	
	SIWALK		•	HYDRO POLE	•			
	TURF STONE		⊗	HYDRO TOWER	⊗			
	PROPERTY LINE		⊕	TEST HOLE	⊕			
EXISTING	LEGEND-PLAN	PROPOSED	EXISTING	LEGEND-PLAN	PROPOSED	EXISTING	LEGEND-PROFILE	PROPOSED

LOCATION APPROVED UNDERGROUND STRUCTURES

SUPV. U/G STRUCTURES DATE COMMITTEE

NOTE:
LOCATION OF UNDERGROUND STRUCTURES AS SHOWN ARE BASED ON THE BEST INFORMATION AVAILABLE BUT NO GUARANTEE IS GIVEN THAT THE GIVEN LOCATIONS ARE EXACT. CONFIRMATION OF EXISTENCE AND EXACT LOCATION OF ALL SERVICES MUST BE OBTAINED FROM THE INDIVIDUAL UTILITIES BEFORE PROCEEDING WITH CONSTRUCTION.

B.M. KGS BASE ELEV.	ALL DATA PROVIDED IS IN UTM ZONE 14, NAD83, CSRS, CGVD28
0	ISSUED FOR CONSTRUCTION 17/07/12
NO. REVISIONS	DATE BY
	16/06/10

DESIGNED BY	JMM	CHECKED BY	RBO
DRAWN BY	GEL	APPROVED BY	RBO
HOR. SCALE:	1:250	RELEASED FOR CONSTRUCTION:	2-2-17
VERTICAL:	1:10	DATE	

ENGINEER'S SEAL

CONSULTANT DRAWING NO. 11-0107-18_C308

THE CITY OF WINNIPEG WATER AND WASTE DEPARTMENT

PROJECT TITLE: COCKBURN/CALROSSIE COMBINED SEWER RELIEF WORKS - CONTRACT 3

PERMANENT SITE ACCESS - PLAN/PROFILE DEREK STREET

SHEET OF 1 OF 1

COMPUTER FILE NAME: 11-0107-18_POND

CITY DRAWING NUMBER: LD-8219

File Name: P:\Projects\2011\11-0107-18\DWG\Mun\C3 - Pond\11-0107-18_POND.dwg - Tab: C308 Plotted By: Gloewen 17/07/12 [Wed 2:08pm]