




MISSION STREET PROFILE  
SCALE: H=1:400 V=1:25

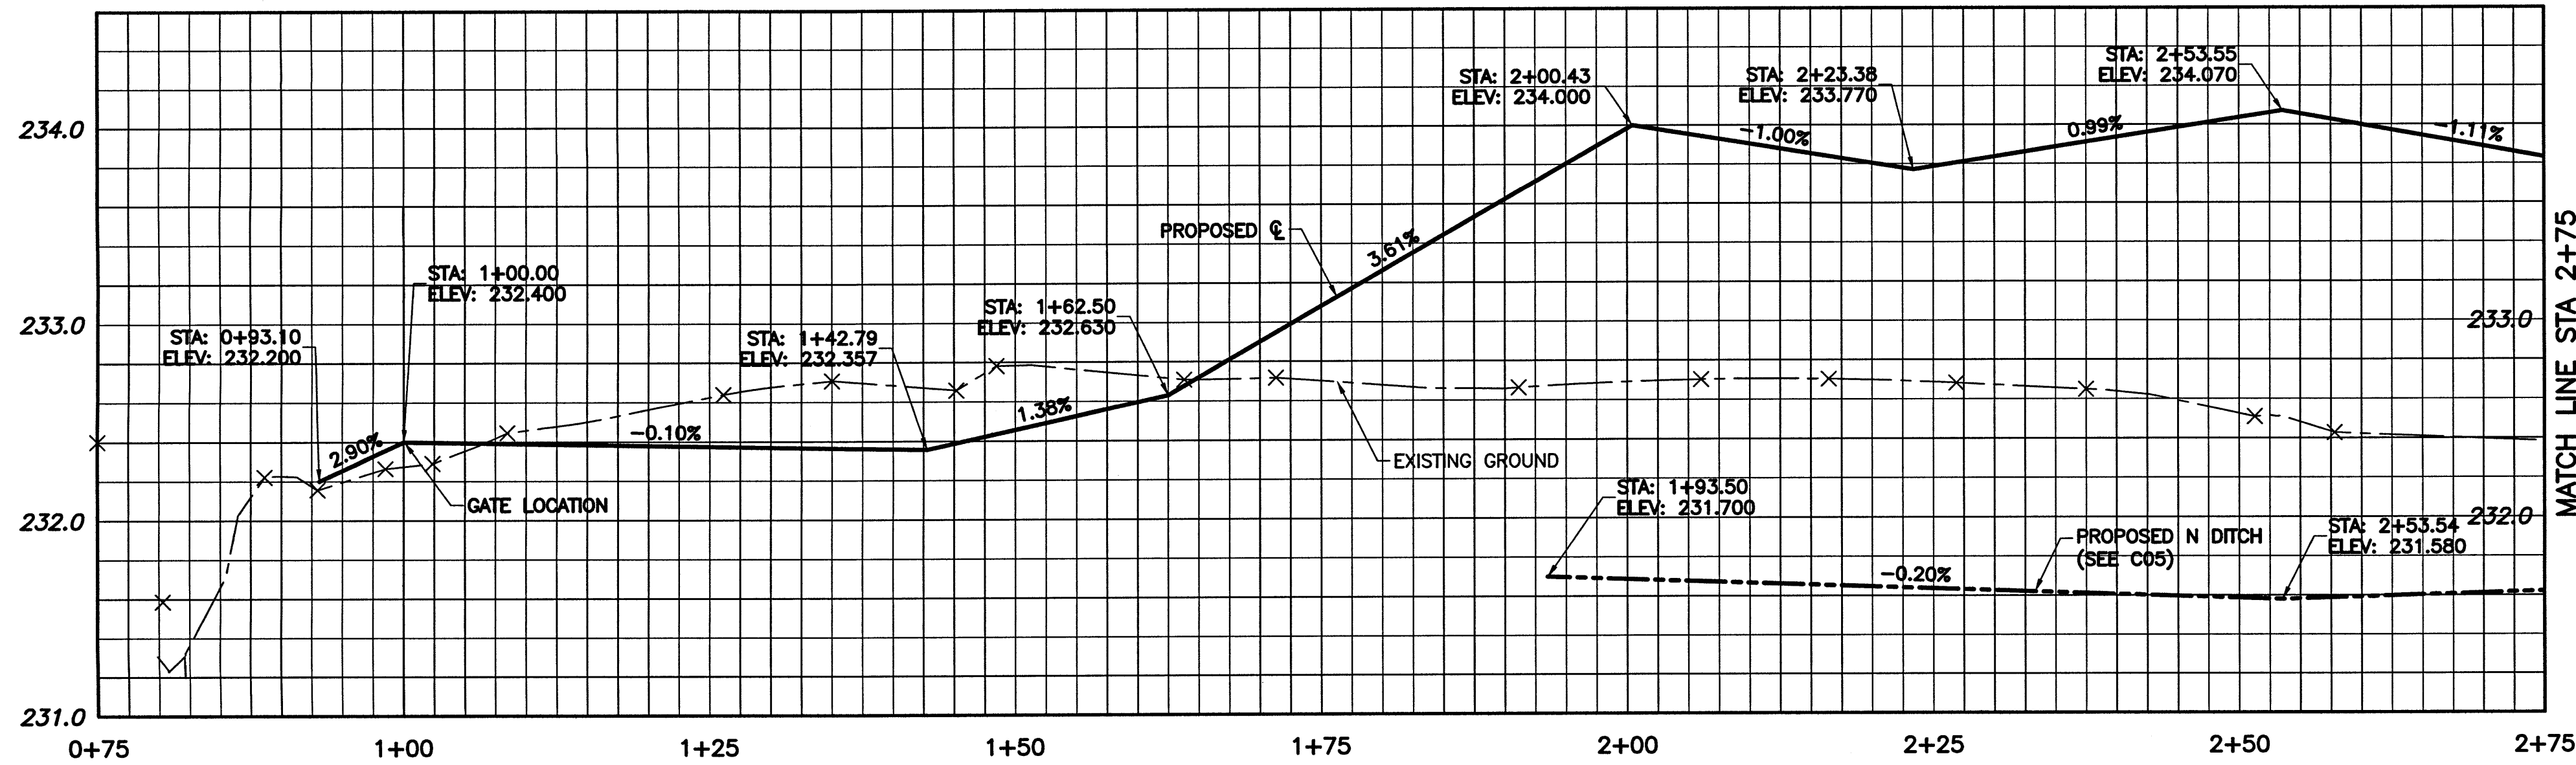

ALIGNMENT A PERIMETER ROAD PROFILE - EAST LEG  
SCALE: H=1:400 V=1:25

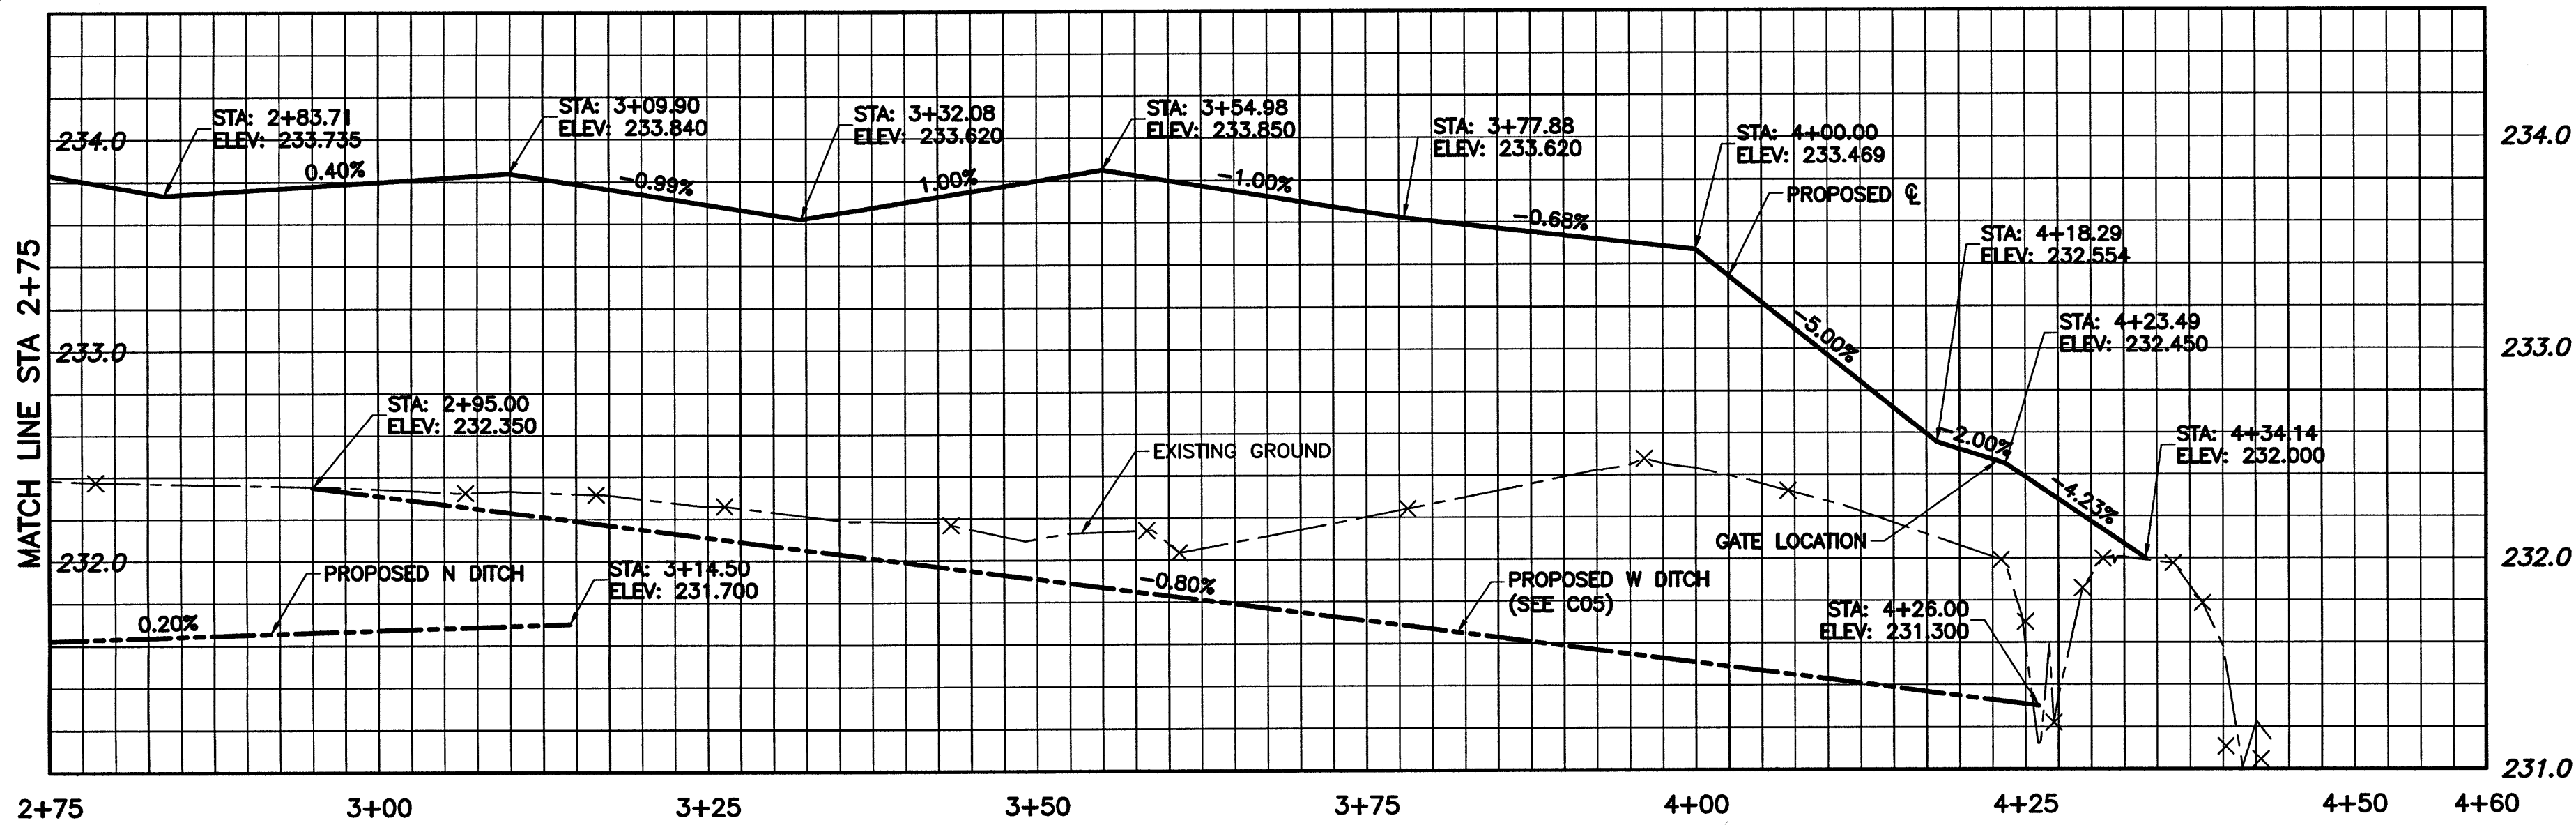

ALIGNMENT A PERIMETER ROAD PROFILE - WEST LEG  
SCALE: H=1:400 V=1:25

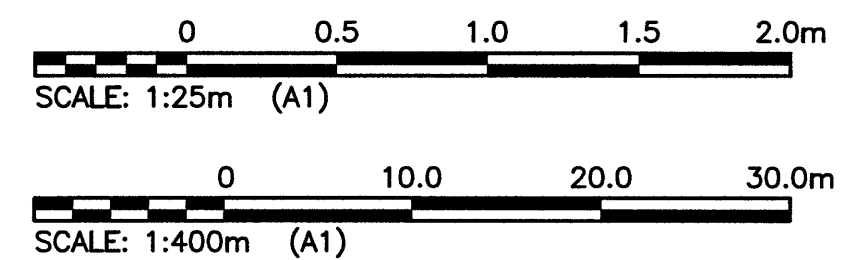


PROPERTY LIMITS DELINEATION

DELINEATION OF PROPERTY LIMITS AS SHOWN ON THIS DWG DOES NOT REPRESENT A "LEGAL SURVEY". KGS GROUP MAKES NO REPRESENTATION OR WARRANTY AS TO THE ACCURACY OF PROPERTY LIMITS DELINEATED ON THIS DWG, NOR ON THE DIMENSIONAL ACCURACY OF DWG FEATURES RELATIVE TO THOSE PROPERTY LIMITS.

METRIC

WHOLE NUMBERS INDICATE MILLIMETRES  
DECIMALIZED NUMBERS INDICATE METRES

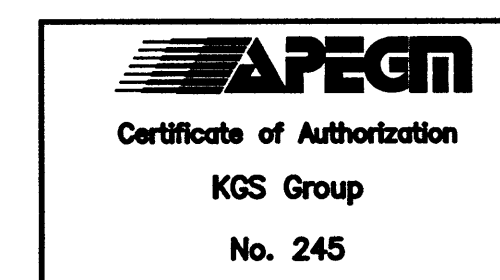

150 WM	WATER MAIN	150 WM	HYDRO	150 WM	WATER MAIN	150 WM
+	HYDRANT	+	M.T.S.	+	HYDRANT, VALVE	+
+	VALVE	+	CONCRETE	+	LAND DRAINAGE SEWER	+
300 LDS	LAND DRAINAGE SEWER	300 LDS	ASPHALT	300 LDS	WASTE WATER SEWER	300 LDS
250 WWS	WASTE WATER SEWER	250 WWS	SIDEWALK	X	PROPERTY LINE	250 WWS
○	MANHOLE	○	PLANING	□	SURVEY BAR	○
□	CATCH BASIN	□	PROPERTY LINE	○	DITCH	□
▽	CURB INLET	▽	SURVEY BAR	+	ELEVATION	▽
+	JUNCTIONS	+	DITCH	→	EXISTING	+
---	CULVERT	---	ELEVATION	(32.231)	PROPOSED	---
---	GAS	---	LEGEND-PLAN	PROPOSED	EXISTING	---
---	LEGEND-PLAN	---	LEGEND-PROFILE	PROPOSED	EXISTING	---

LOCATION APPROVED UNDERGROUND STRUCTURES		B.M. 33-014 ELEV. 231.421m
SUPV. U/G STRUCTURES COMMITTEE	DATE	
NOTE: LOCATION OF UNDERGROUND STRUCTURES AS SHOWN ARE BASED ON THE BEST INFORMATION AVAILABLE BUT NO GUARANTEE IS GIVEN THAT ALL EXISTING UTILITIES ARE SHOWN OR THAT THE GIVEN LOCATIONS ARE EXACT. CONFIRMATION OF EXISTENCE AND EXACT LOCATION OF ALL SERVICES MUST BE OBTAINED FROM THE INDIVIDUAL UTILITIES BEFORE PROCEEDING WITH CONSTRUCTION.		
NO.	REVISIONS	DATE BY
0	ISSUED FOR TENDER	17/03/23

<b>KGS GROUP</b> CONSULTING ENGINEERS	
DESIGNED BY: PP	CHECKED BY: PAH
DRAWN BY: SAG	APPROVED BY: PAH
HOR. SCALE: 1:400	RELEASED FOR CONSTRUCTION: DATE
VERTICAL: 1:25	

ENGINEER'S SEAL  
PROVINCE OF MANITOBA  
PAWLUK  
Member  
23284  
REGISTERED PROFESSIONAL ENGINEER

**THE CITY OF WINNIPEG**  
WATER AND WASTE DEPARTMENT

PROJECT TITLE: 4R WINNIPEG DEPOT EAST WINNIPEG COMMUNITY RESOURCE RECOVERY CENTRE PROFILES

SHEET 04 OF 41  
COMPUTER FILE NAME: 16-0107-010  
CONSULTANT DRAWING NUMBER: C03

CONSULTANT PROJECT NO.: 16-0107-010

File name: F:\Projects\2016\16-0107-010\DWG\Mun\16-0107-010\_CALL - Tab:c03 Plotted By: egeol 17/03/23 [Thu 4:02pm] 24 x 36 PLOT SCALE: