


NOTE: CHAINAGES SHOWN ARE ALONG E.R. OF QUAIL RIDGE ROAD


WATER SERVICE INFORMATION

ADDRESS	SIZE (mm) MATERIAL	SIZE (mm) MATERIAL (PROP.)	SHORT & LONG MEASUREMENT (STREET)	CORP. LOCATION	REMARKS
193 QUAIL RIDGE RD	-	-	-	-	COMMON SERVICE FOR #161 QUAIL RIDGE RD
200 QUAIL RIDGE RD	-	-	32.4 SNL OF LOT	-	RECONNECT SERVICE
210 QUAIL RIDGE RD	-	25	1.52 SSL BLDG	-	OUTSIDE RENEWAL LIMITS
220 QUAIL RIDGE RD	-	CU	32.31 WML OUT FROM BLDG	-	OUTSIDE RENEWAL LIMITS
153 APPLE LN	-	-	-	-	OUTSIDE RENEWAL LIMITS
RESIDENTIAL	-	-	-	-	SERVICED OFF APPLE LN

* SERVICES TO BE RENEWED TO R. ALL OTHERS TO BE RECONNECTED

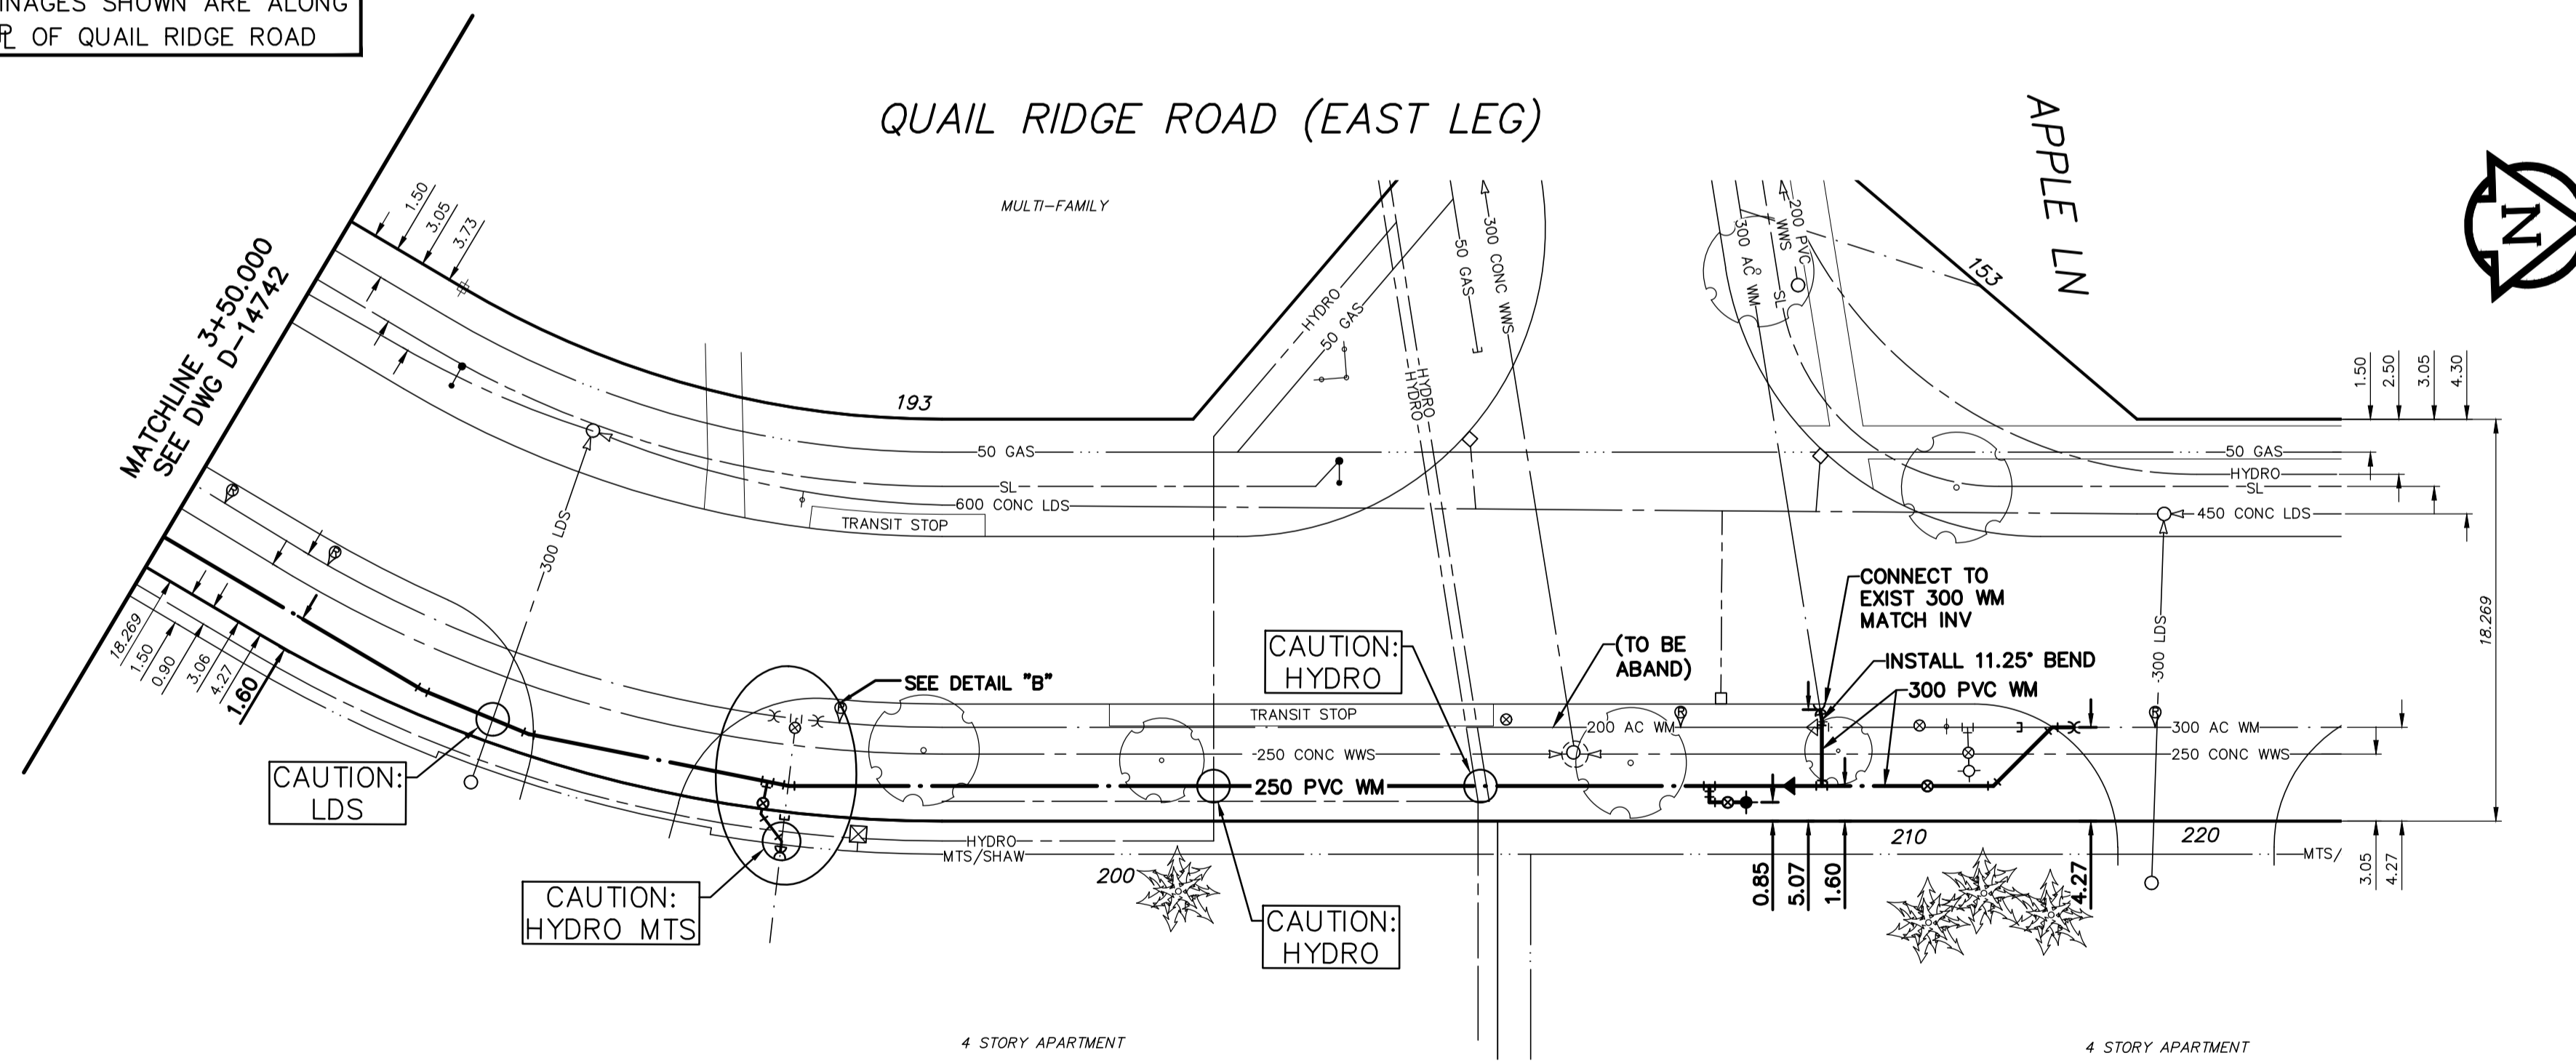

NITRILE GASKETS REQUIRED FOR JOINTS ON ALL WATER MAIN PIPE ON QUAIL RIDGE ROAD

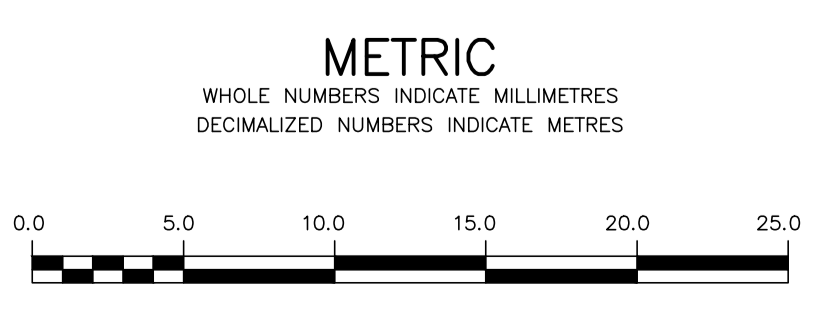

WARNING
IF POWER EQUIPMENT OR EXPLOSIVES ARE TO BE USED FOR EXCAVATION ON THIS PROJECT THE CONTRACTOR MUST:
1) NOTIFY THE GAS COMPANY OF THE PROPOSED LOCATION OF EXCAVATION.
2) TAKE PRECAUTION TO AVOID DAMAGE TO GAS COMPANY INSTALLATIONS.
SEE PROVINCIAL REGULATION 21072 FOR DETAILS

LOCATION APPROVED
UNDERGROUND STRUCTURES
SUPV. U/G STRUCTURES COMMITTEE DATE
NOTE:
LOCATION OF UNDERGROUND STRUCTURES AS SHOWN ARE BASED ON THE BEST INFORMATION AVAILABLE BUT NO GUARANTEE IS GIVEN THAT ALL EXISTING UTILITIES ARE SHOWN OR THAT THE GIVEN LOCATIONS ARE EXACT. CONFIRMATION OF EXISTENCE AND EXACT LOCATION OF ALL SERVICES MUST BE OBTAINED FROM THE INDIVIDUAL UTILITIES BEFORE PROCEEDING WITH CONSTRUCTION.

B.M. 40-011	N. side Quail Ridge Rd., Tblt. In N. Conc. foundation of Spring Valley School, No. 81 Quail Ridge Rd., 2 m E. & 1.5 m below Tynndal Stone of N.W. Cor. of school.
ELEV. 238.803	
NO.	REVISIONS
DATE	BY

DESIGNED BY	JKH	CHECKED BY	HAK
DRAWN BY	DML	APPROVED BY	BWB
SCALE:		RELEASED FOR CONSTRUCTION	KAS ZUREK
HORIZONTAL	1:250	DATE	2017 05 11
VERTICAL	1:50	DATE	2017 05 17

ENGINEERS
GEOSCIENTISTS
Certificate of Authorization
MORRISON HERSHFIELD
No. 1736

FOR INDEX SEE D-14739

NOTE: ALL VALVES TO BE INSTALLED CLOCKWISE TO CLOSE

ENGINEER'S SEAL
ORIGINAL SIGNED BY H.A. KATZ
2017 05 17
CONSULTANT DRAWING NUMBER

THE CITY OF WINNIPEG
WATER AND WASTE DEPARTMENT
ENGINEERING DIVISION
2017 WATER MAIN RENEWALS
CONTRACT 9
QUAIL RIDGE ROAD (EAST LEG)
60 m S OF APPLE LANE TO
APPLE LANE
SHEET 6 OF 21
CITY DRAWING NUMBER
D-14743