


NOTE: CHAINAGES SHOWN ARE ALONG W.P. OF MEADOWLARK PLACE

MEADOWLARK PLACE

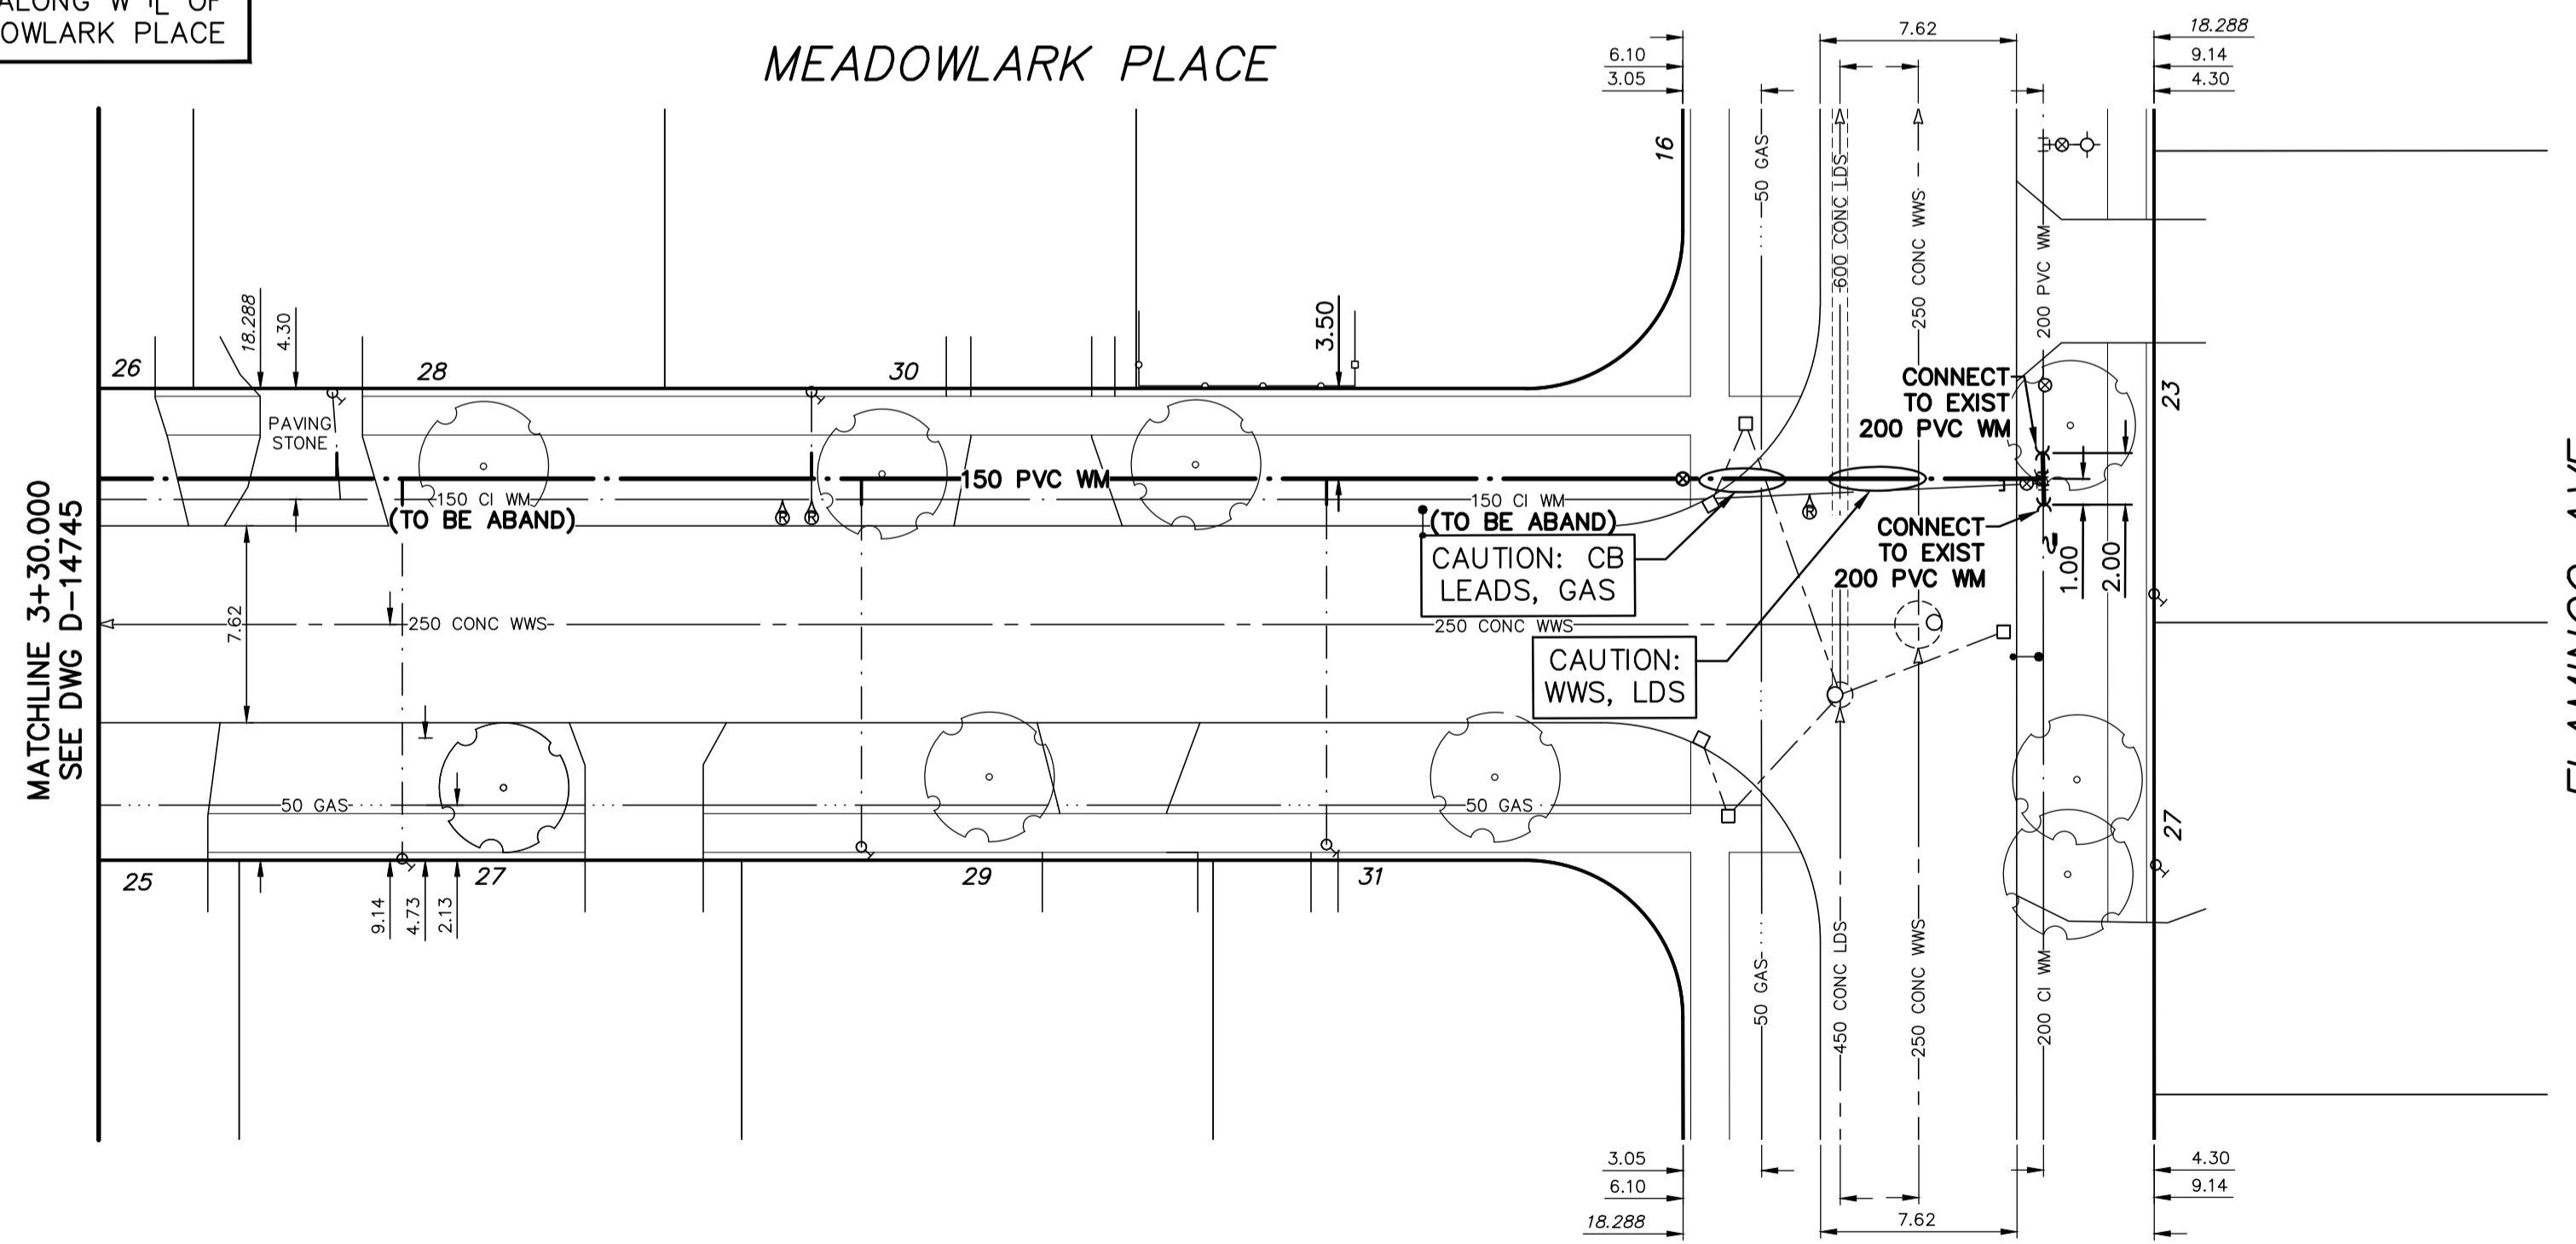

WATER SERVICE INFORMATION


ADDRESS	SIZE (mm) MATERIAL (STREET)	SIZE (mm) MATERIAL (PROP.)	SHORT & LONG MEASUREMENT	CORP. LOCATION	REMARKS
25 MEADOWLARK PL	-	20	5.18 N OF S	-	RECONNECT SERVICE
RESIDENTIAL	-	CU	39.01 N OF HYD @ #22	-	-
26 MEADOWLARK PL	-	20	2.13 N OF S	-	RECONNECT SERVICE
RESIDENTIAL	-	CU	12.50 E SIDE	-	-
27 MEADOWLARK PL	-	-	3.0 SANBL	-	RECONNECT SERVICE
RESIDENTIAL	-	-	4.7 NSLL	-	-
28 MEADOWLARK PL	20	20	1.83 NSL HOUSE	0.31 N OF SIC	RECONNECT SERVICE
RESIDENTIAL	CU	CU	9.91 E SIDE	-	-
29 MEADOWLARK PL	-	20	1.83 N OF S	-	RECONNECT SERVICE
RESIDENTIAL	-	CU	31.70 S OF CA FLAMINGO	-	-
30 MEADOWLARK PL	-	20	2.87 N S SIDE	-	RECONNECT SERVICE
RESIDENTIAL	-	CU	11.28 E SIDE	-	-
31 MEADOWLARK PL	-	20	0.61 N S SIDE	-	RECONNECT SERVICE
RESIDENTIAL	-	CU	-	-	-
16 FLAMINGO AV	-	20	3.35 S SIDE BLDG	-	RECONNECT SERVICE
RESIDENTIAL	-	CU	-	-	-

* SERVICES TO BE RENEWED TO R. ALL OTHERS TO BE RECONNECTED

ENGINEERS
GEOSCIENTISTS
Certificate of Authorization
MORRISON HERSHFIELD
No. 1736

FOR INDEX SEE
D-14739

NOTE: ALL VALVES TO BE INSTALLED
COUNTER-CLOCKWISE TO CLOSE

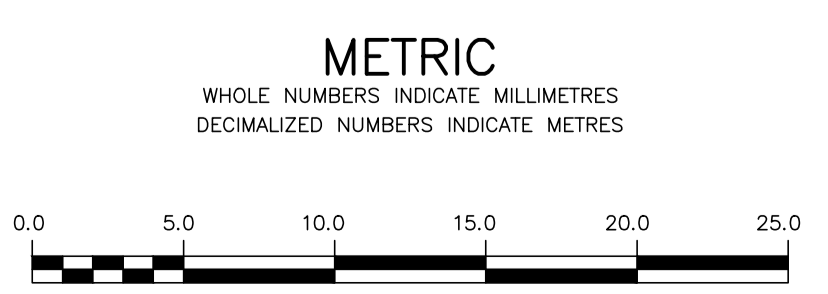

WARNING
IF POWER EQUIPMENT OR EXPLOSIVES ARE TO BE USED FOR EXCAVATION ON THIS PROJECT THE CONTRACTOR MUST:
1) NOTIFY THE GAS COMPANY OF THE PROPOSED LOCATION OF EXCAVATION.
2) TAKE PRECAUTION TO AVOID DAMAGE TO GAS COMPANY INSTALLATIONS.
SEE PROVINCIAL REGULATION 21072 FOR DETAILS

LOCATION APPROVED UNDERGROUND STRUCTURES
SUPV. U/G STRUCTURES COMMITTEE DATE
NOTE:
LOCATION OF UNDERGROUND STRUCTURES AS SHOWN ARE BASED ON THE BEST INFORMATION AVAILABLE BUT NO GUARANTEE IS GIVEN THAT ALL EXISTING UTILITIES ARE SHOWN OR THAT THE GIVEN LOCATIONS ARE EXACT. CONFIRMATION OF EXISTENCE AND EXACT LOCATION OF ALL SERVICES MUST BE OBTAINED FROM THE INDIVIDUAL UTILITIES BEFORE PROCEEDING WITH CONSTRUCTION.

B.M. 39-024 ELEV. 238.678
N.E. Cor. Booth Dr. & Meadowlark Pl., Tblt. in most Sly. Conc. foundation of Bruce Jr. High School No. 353 Booth Dr., 0.3 m W. & 0.2 m below brick of S.E. Cor. of school.

NO.	REVISIONS	DATE	BY

MORRISON HERSHFIELD

DESIGNED BY	JKH	CHECKED BY	HAK
DRAWN BY	DML	APPROVED BY	BWB
SCALE:		RELEASED FOR CONSTRUCTION	KAS ZUREK
HORIZONTAL	1:250	DATE	2017 05 17
VERTICAL	1:50	DATE	2017 05 17

ENGINEER'S SEAL
ORIGINAL SIGNED
BY H.A. KATZ
2017 05 17

THE CITY OF WINNIPEG
WATER AND WASTE DEPARTMENT
ENGINEERING DIVISION

2017 WATER MAIN RENEWALS
CONTRACT 9
MEADOWLARK PLACE
60 m S OF FLAMINGO AVENUE TO
FLAMINGO AVENUE

SHEET 9 OF 21
CITY DRAWING NUMBER
D-14746