


NOTE: CHAINAGES SHOWN ARE ALONG
E R OF KENSINGTON STREET

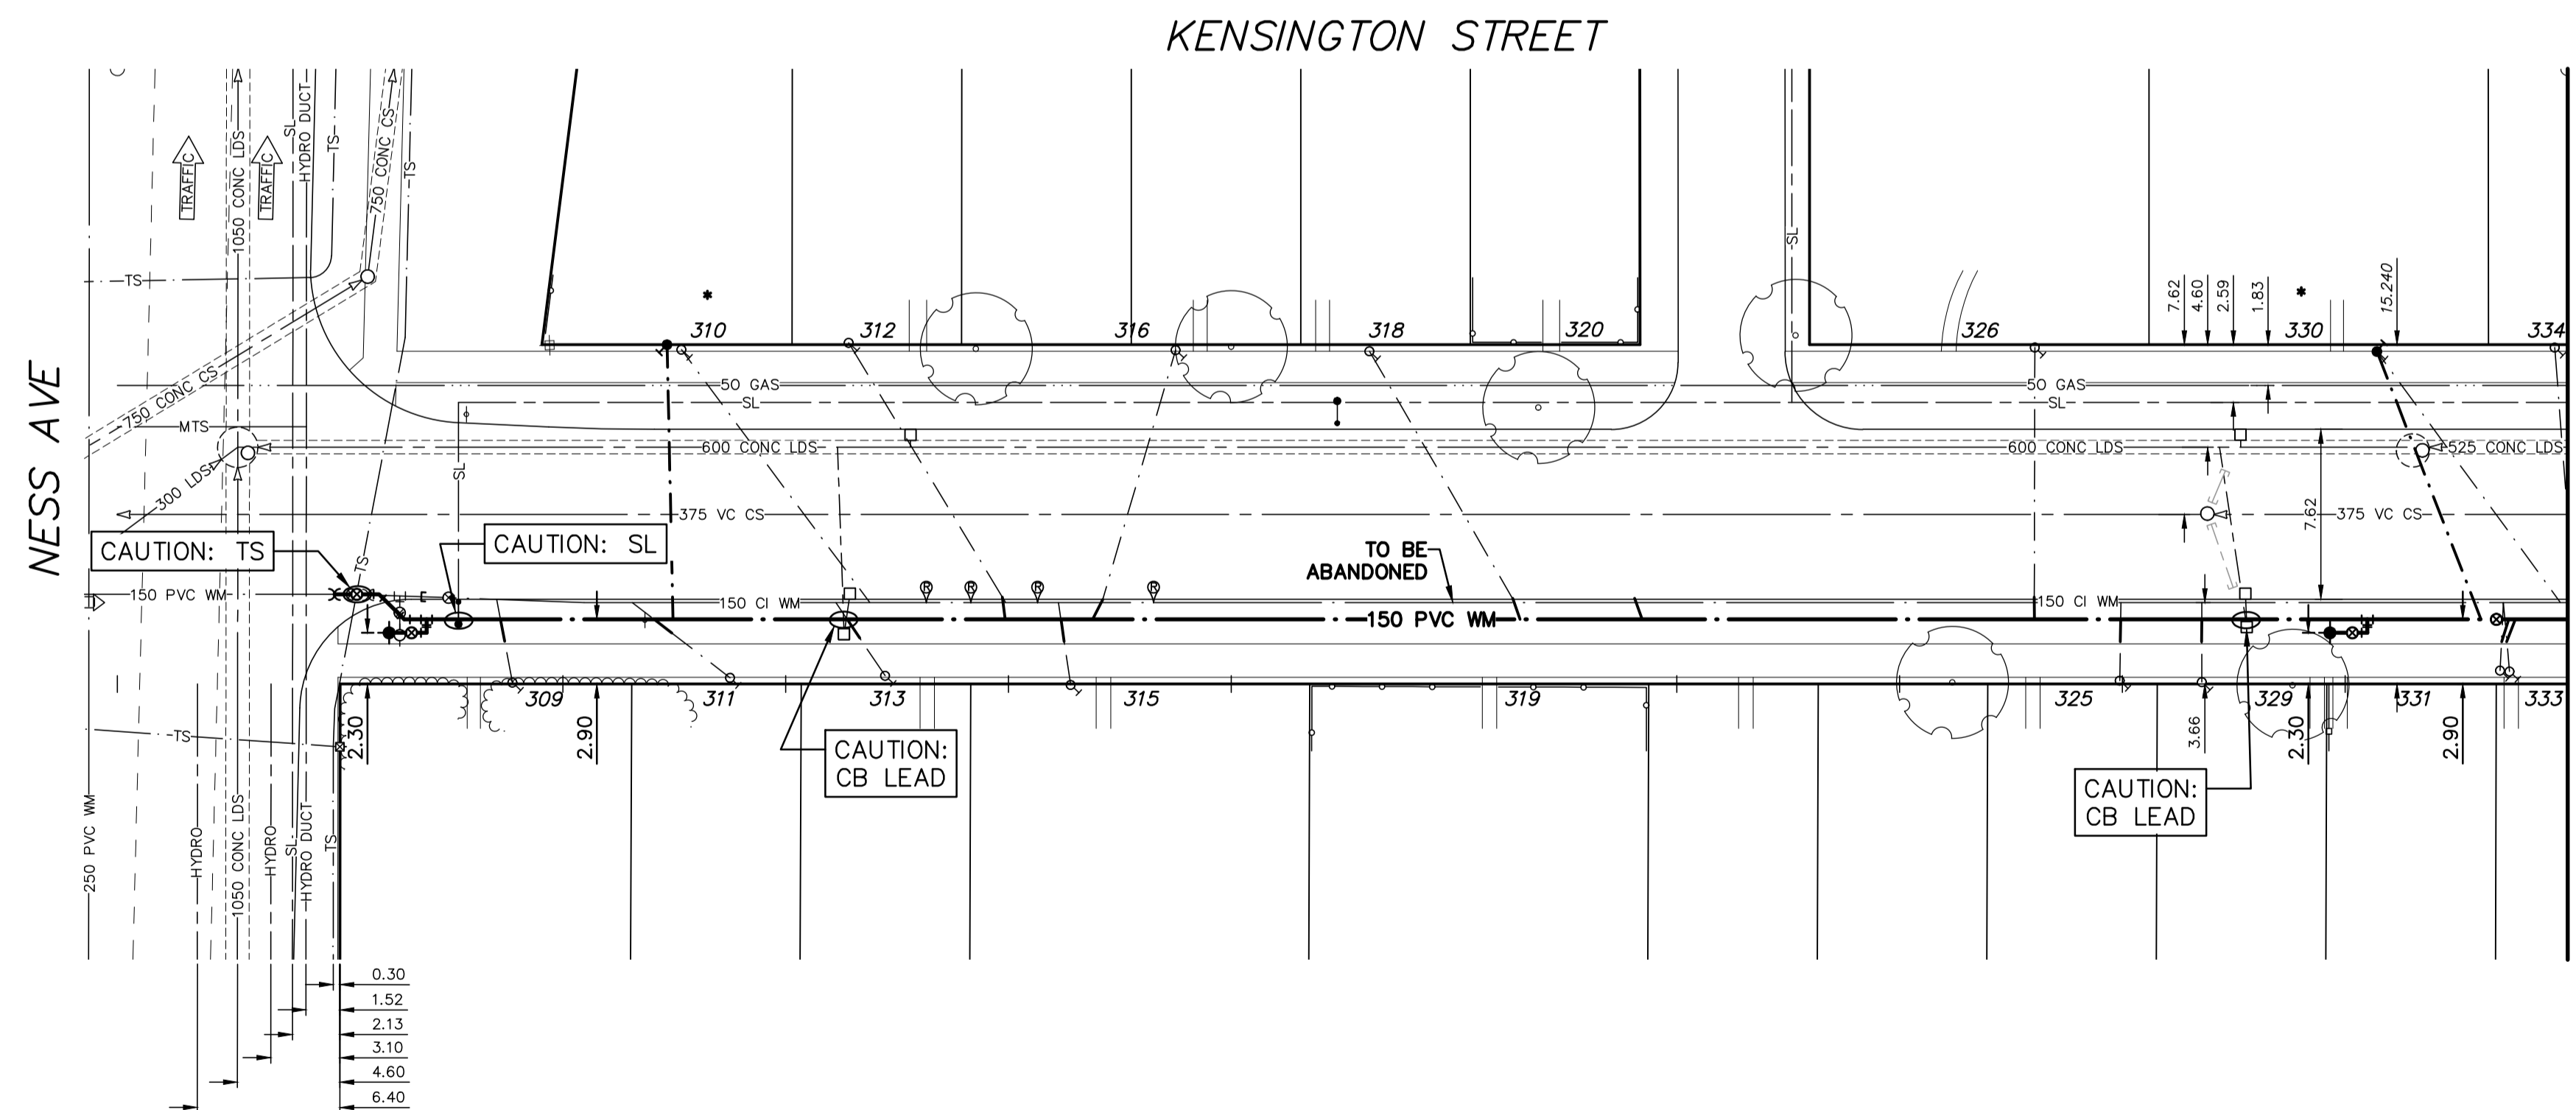

WATER SERVICE INFORMATION

ADDRESS	SIZE (mm) MATERIAL (STREET)	SIZE (mm) MATERIAL (PROP.)	SHORT & LONG MEASUREMENT	CORP. LOCATION	REMARKS
309 KENSINGTON ST	-	-	1.62 NSHL	-	RECONNECT SERVICE
RESIDENTIAL	-	-	-	4.57 N HYD OPP 309 KENSINGTON ST	-
310 KENSINGTON ST	25	25	1.22 NSHL	-	RENEW SERVICE TO PL
RESIDENTIAL	LEAD	LEAD	-	21.34 N HYD OPP 309 KENSINGTON ST	-
311 KENSINGTON ST	-	-	2.90 SNHL	-	RECONNECT SERVICE
RESIDENTIAL	-	-	-	10.67 N HYD OPP 309 KENSINGTON ST	-
312 KENSINGTON ST	-	-	0.61 NSHL	-	RECONNECT SERVICE
RESIDENTIAL	-	-	-	27.4 N HYD OPP 309 KENSINGTON ST	-
313 KENSINGTON ST	-	-	3.8 SNBL	-	RECONNECT SERVICE
RESIDENTIAL	-	-	4.2 SNBL	19.81 N HYD OPP 309 KENSINGTON ST	-
315 KENSINGTON ST	20	25	3.05 SNHL	-	RECONNECT SERVICE
RESIDENTIAL	CU	LEAD	11.28 SNPL	OPP SC	-
316 KENSINGTON ST	25	25	1.52 SSSL	-	RECONNECT SERVICE
RESIDENTIAL	CU	CU	-	35.66 NNL OF NESS	-
318 KENSINGTON ST	-	-	1.52 NSHL	-	RECONNECT SERVICE
RESIDENTIAL	-	-	-	50.29 N HYD OPP 309 KENSINGTON ST	-
319 KENSINGTON ST	-	-	1.98 SSSL	-	RECONNECT SERVICE
RESIDENTIAL	-	-	-	-	-
320 KENSINGTON ST	20	20	2.96 NSHL	-	RECONNECT SERVICE
RESIDENTIAL	CU	CU	-	4.26 N SC	-
325 KENSINGTON ST	20	20	-	-	RECONNECT SERVICE
RESIDENTIAL	CU	CU	-	-	-
326 KENSINGTON ST	20	-	4.57 NSHL	-	RECONNECT SERVICE
RESIDENTIAL	CU	-	-	60.66 S HYD OPP 341 KENSINGTON ST	-
329 KENSINGTON ST	20	-	2.06 NSLL	-	RECONNECT SERVICE
RESIDENTIAL	CU	-	-	83.54 NNL NESS AVE	-
330 KENSINGTON ST	25	20	1.22 NSHL	-	RENEW SERVICE TO PL WITH 20 CU
RESIDENTIAL	LEAD	CU	-	32.0 S HYD OPP 341 KENSINGTON ST	-
331 KENSINGTON ST	-	-	0.52 NSHL	-	RECONNECT SERVICE
RESIDENTIAL	-	-	-	-	-
333 KENSINGTON ST	-	-	-	-	RECONNECT SERVICE
RESIDENTIAL	-	-	-	-	-
334 KENSINGTON ST	-	-	-	-	RECONNECT SERVICE
RESIDENTIAL	-	-	-	-	-

* SERVICES TO BE RENEWED TO R. ALL OTHERS TO BE RECONNECTED



FOR INDEX SEE
D-14739

NOTE: ALL VALVES TO BE INSTALLED
COUNTER-CLOCKWISE TO CLOSE

METRIC
WHOLE NUMBERS INDICATE MILLIMETRES
DECIMALIZED NUMBERS INDICATE METRES



WARNING
IF POWER EQUIPMENT OR EXPLOSIVES
ARE TO BE USED FOR EXCAVATION ON THIS
PROJECT THE CONTRACTOR MUST:
1) NOTIFY THE GAS COMPANY OF THE
PROPOSED LOCATION OF EXCAVATION.
2) TAKE PRECAUTION TO AVOID DAMAGE TO
GAS COMPANY INSTALLATIONS.
SEE PROVINCIAL REGULATION 2107/2 FOR DETAILS

LOCATION APPROVED
UNDERGROUND STRUCTURES
SUPV. U/G STRUCTURES COMMITTEE DATE
NOTE:
LOCATION OF UNDERGROUND STRUCTURES AS
SHOWN ARE BASED ON THE BEST INFORMATION
AVAILABLE BUT NO GUARANTEE IS GIVEN THAT ALL
EXISTING UTILITIES ARE SHOWN OR THAT THE GIVEN
LOCATIONS ARE EXACT. CONFIRMATION OF
EXISTENCE AND EXACT LOCATION OF ALL
SERVICES MUST BE OBTAINED FROM THE INDIVIDUAL
UTILITIES BEFORE PROCEEDING WITH CONSTRUCTION.

B.M. 38-022 ELEV. 234.744	Century & King Edward St. in Island Median, 1/4th. in 7.6 m Conc. pile, 14.97 E. of CL King Edward St., 16.65 m W. of CL Century St. & 11.58 m S. of CL N. Yield Lane.		
NO.	REVISIONS	DATE	BY

MH MORRISON HERSHFIELD	DESIGNED BY: JKH	CHECKED BY: HAK
	DRAWN BY: DML	APPROVED BY: BWB
	SCALE: HORIZONTAL: 1:250 VERTICAL: 1:50	RELEASED FOR CONSTRUCTION: KAS ZUREK
	DATE: 2017 05 11	DATE: 2017 05 17

ENGINEER'S SEAL
ORIGINAL SIGNED
BY H.A. KATZ
2017 05 17
CONSULTANT DRAWING NUMBER

THE CITY OF WINNIPEG
WATER AND WASTE DEPARTMENT
ENGINEERING DIVISION
2017 WATER MAIN RENEWALS
CONTRACT 9
KENSINGTON STREET
NESS AVENUE TO
100 m N OF NESS AVENUE
SHEET 17 OF 21
CITY DRAWING NUMBER
D-14754