



**1** GLULAM CLADDING ELEVATION  
 -S4.2 3/4" = 1'-0"

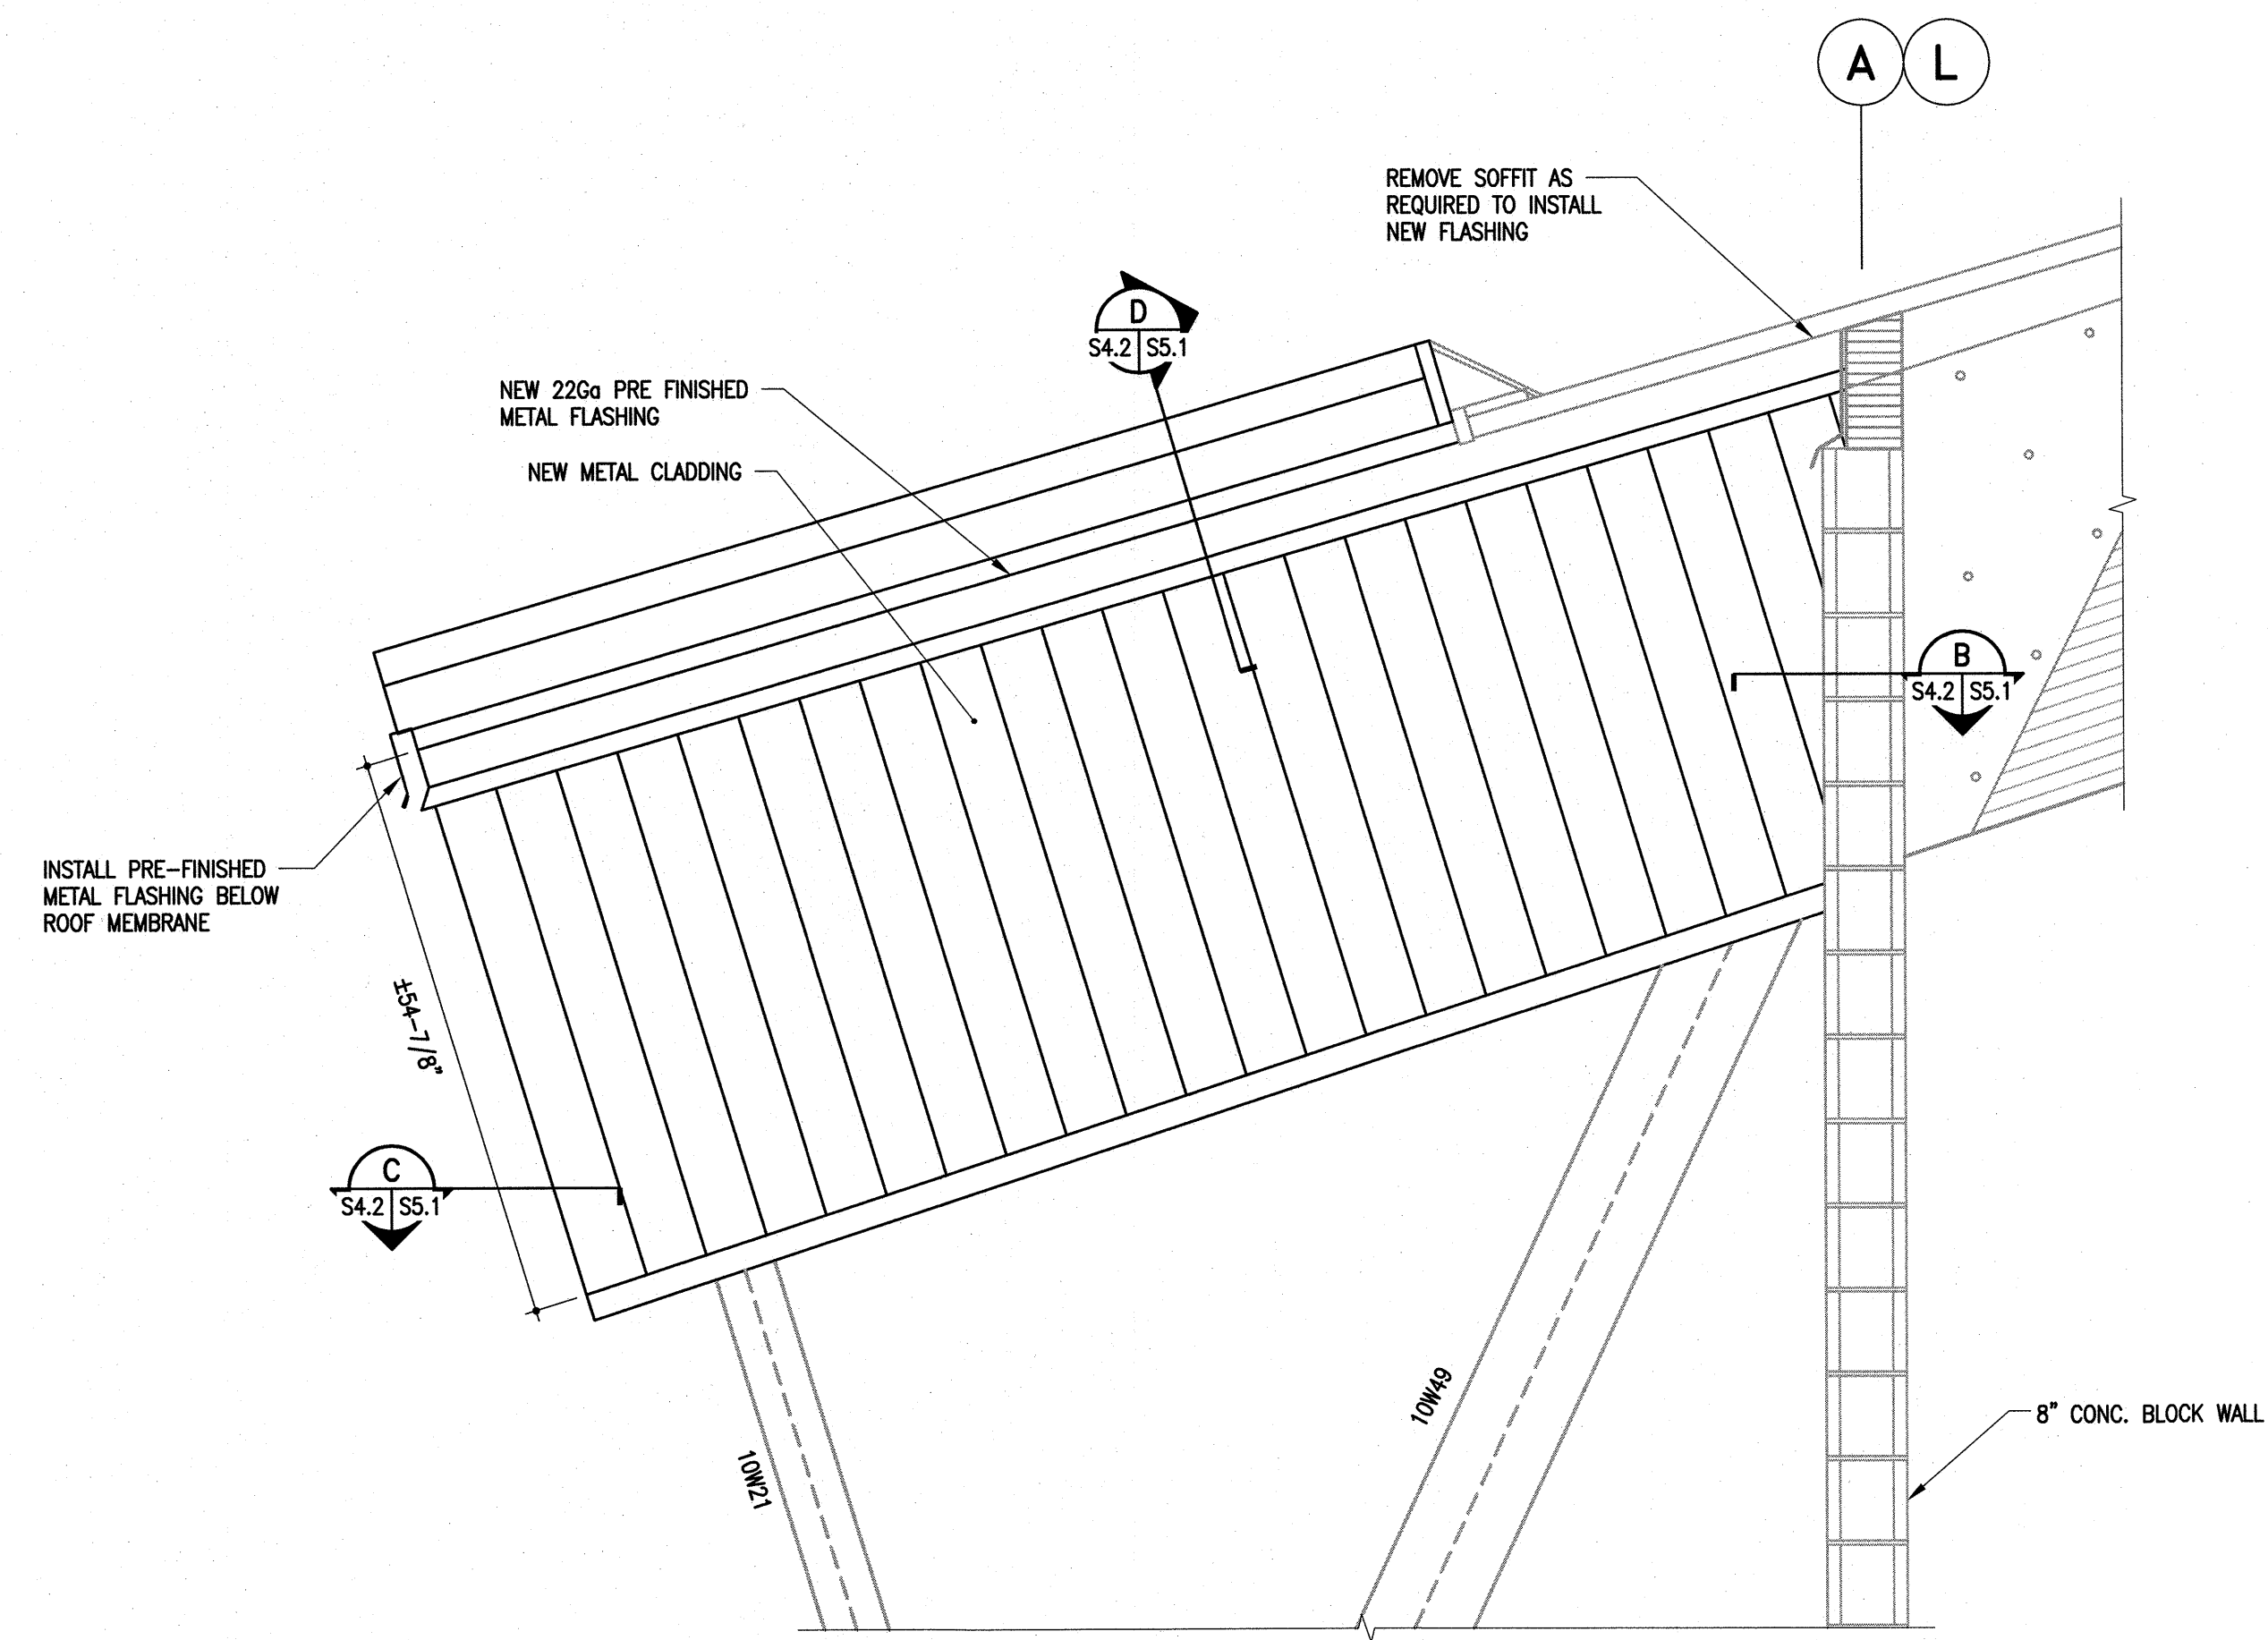

**2** GLULAM CLADDING ELEVATION AT SCUPPER  
 -S4.2 3/4" = 1'-0"

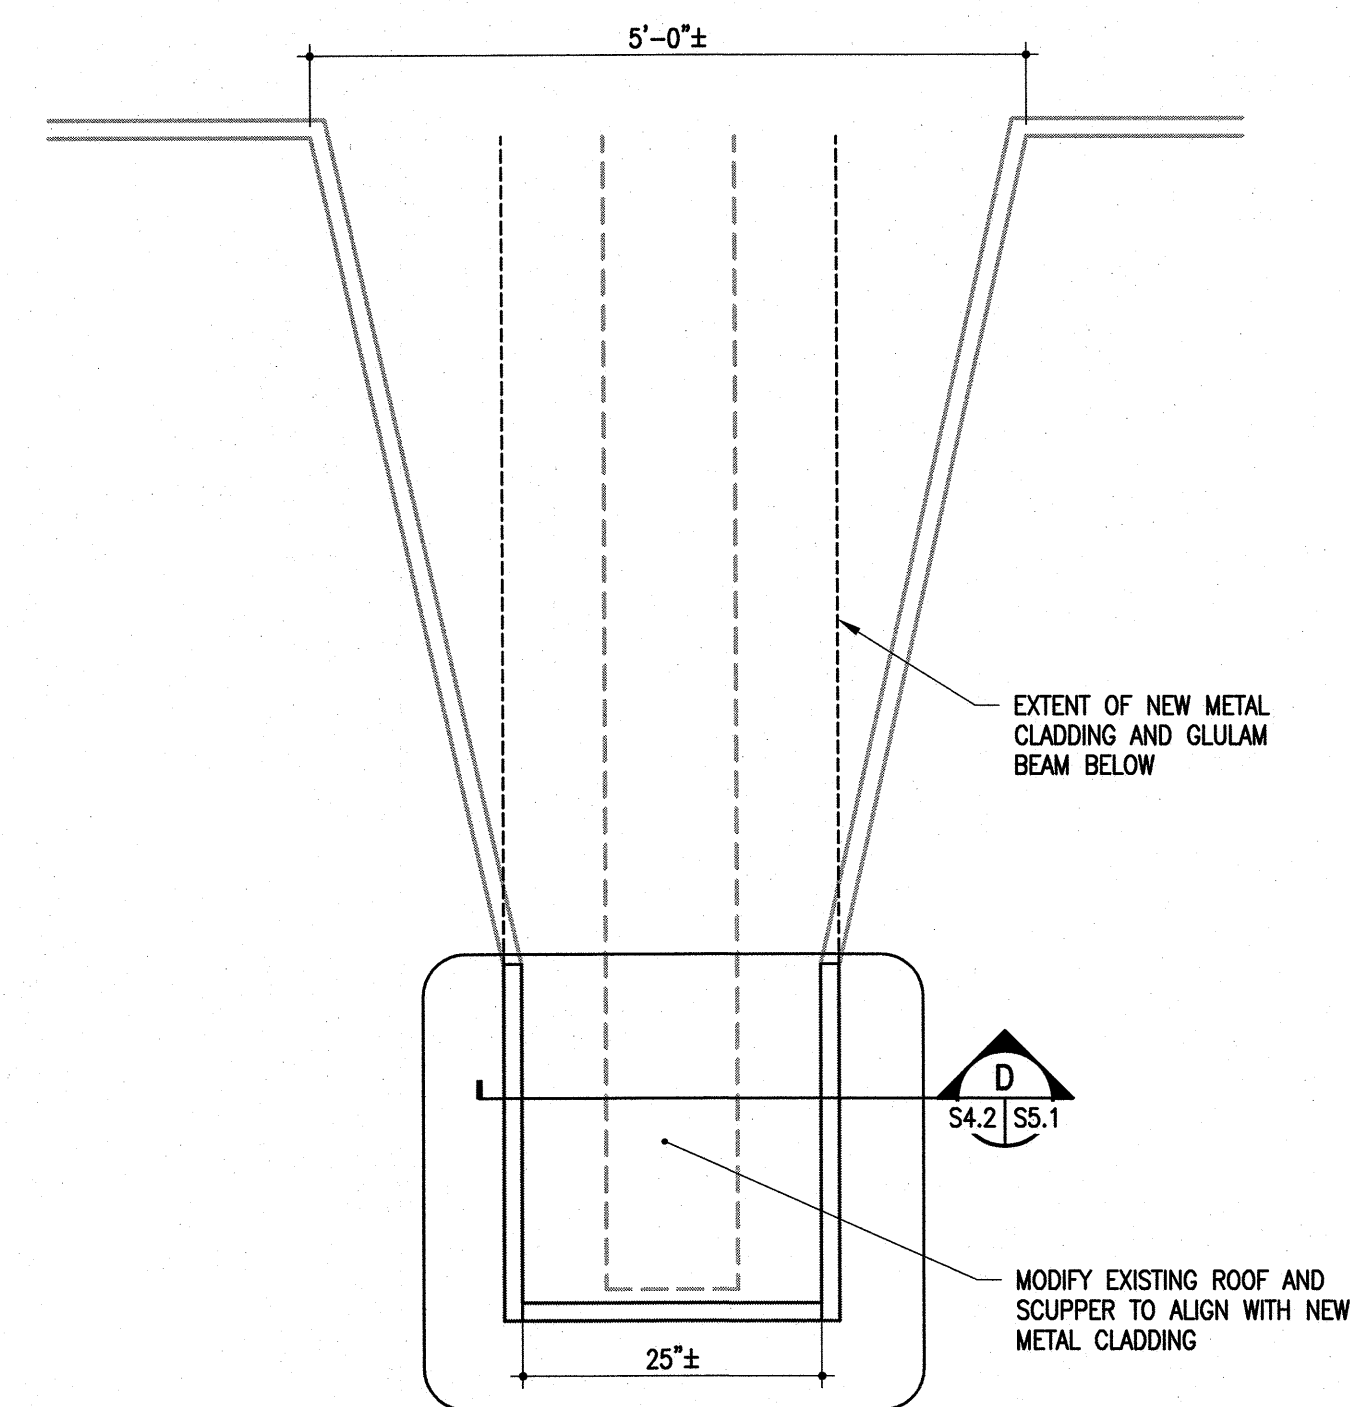

**PLAN AT SCUPPER**  
 3/4" = 1'-0"

The General Contractor shall check & verify all dimensions and report any errors or omissions to the designers.

No.	Date	Issue/Revision	By
0	2017-04-19	ISSUED FOR CONSTRUCTION	SMC


**APEGM**  
 Certificate of Authorization  
**Crosier Kilgour & Partners Ltd.**  
 No. 235 Date: 2017-04-19

PROVINCE OF MANITOBA  
**S.M.A.**  
**CABIGTING**  
 Member  
 24563  
 REG. PROFESSIONAL ENGINEER

Consultant

---

300-275 Carlton Street  
 Winnipeg, Manitoba R3C 5R6  
 T 204. 943. 7501  
 F 204. 943. 7507

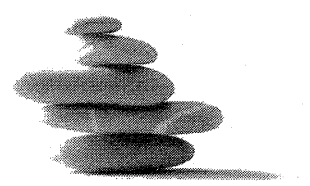  
**Crosier Kilgour & Partners Ltd.**  
 CONSULTING STRUCTURAL ENGINEERS

Project  
**CENTURY ARENA**  
 GLULAM REPAIRS  
 1377 CLARENCE AVENUE  
 WINNIPEG, MANITOBA

Sheet Title  
 CLADDING REPAIR SECTIONS & PLAN

File	2017-0007	Date	2017-04-19
Design	SMC	Drawn	RJM

Revision	Sheet No.
<b>A</b>	<b>S4.2</b>