



May 02, 2017 - 2:21pm P:\050\04 - 251\Plan_P\050\04 - 251\Drawings\Design Plans\051.03 - 020204.dwg

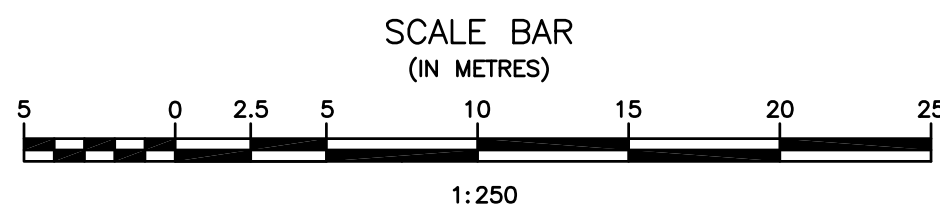

No.	REVISIONS	DATE	INITIALS

B.M. EL.

LOCATIONS OF UNDERGROUND STRUCTURES/UTILITIES AS SHOWN ARE BASED ON AVAILABLE INFORMATION BUT NO GUARANTEE IS GIVEN OR IMPLIED THAT ALL EXISTING UNDERGROUND STRUCTURES/UTILITIES ARE SHOWN OR THAT THE GIVEN LOCATIONS ARE EXACT. CONFIRMATION OF EXISTENCE AND EXACT LOCATION OF ALL UNDERGROUND STRUCTURES/UTILITIES MUST BE OBTAINED FROM THE APPROPRIATE AUTHORITY/OWNER, BY THE CONTRACTOR, BEFORE PROCEEDING WITH CONSTRUCTION.

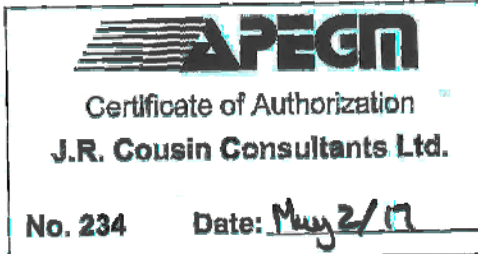

JR Cousin Consultants Ltd.

91A Scurfield Blvd. Winnipeg MB R3Y 1G4
 p. (204) 489-0474
 f. (204) 489-0487
 www.jrcc.ca

ENGINEERING CONSULTANTS ENGINEERING EXCELLENCE SINCE 1981

CODE: S-661.03	PROJECT: VALLEY GARDENS COMMUNITY CENTRE
DESIGNED BY: TS	TITLE: SPRAY PAD
DRAWN BY: TJ	218 ANTRUM ROAD
REVIEWED BY:	SEWER AND WATER SERVICING PLAN
SCALE: 1:250	DATE: 17/05/02
PLAN: C-01	SHEET: 1 OF 1