



Drawing Title: **CULVERT INSTALLATION UNDER WALKWAY** Drawing No: **SCD-612**

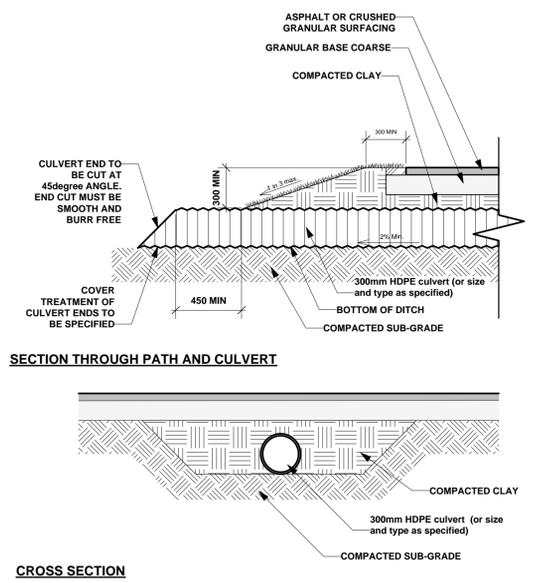

The City of Winnipeg
Planning, Property and Development Department
Unit 15 - 30 Fort Street, Winnipeg, MB, R3C 4X5

REVISION: 1
DATE: January 12, 2012
SCALE: N.T.S.
DRAWN BY: SP


Drawing Title: **PARKWAY PATH CRUSHED LIMESTONE** Drawing No: **SCD-646**

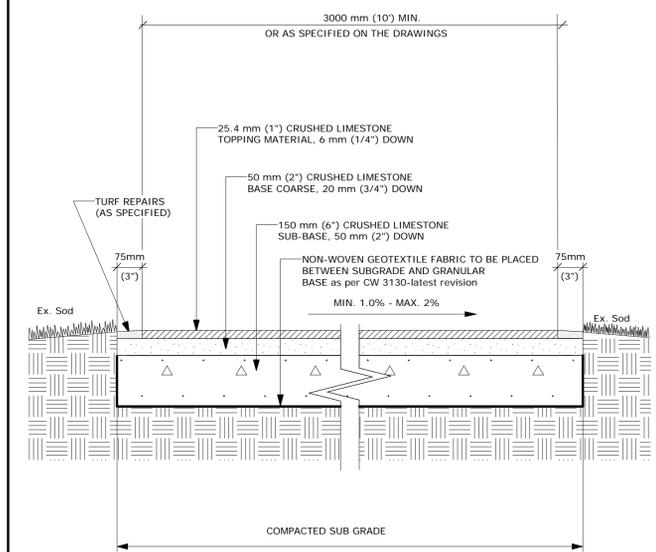

The City of Winnipeg
Planning, Property and Development Department
Unit 15 - 30 Fort Street, Winnipeg, MB, R3C 4X5

REVISION: 1
DATE: January 12, 2012
SCALE: N.T.S.
DRAWN BY: SP

Drawing Title: **PARKWAY PATH ASPHALT** Drawing No: **SCD-648**

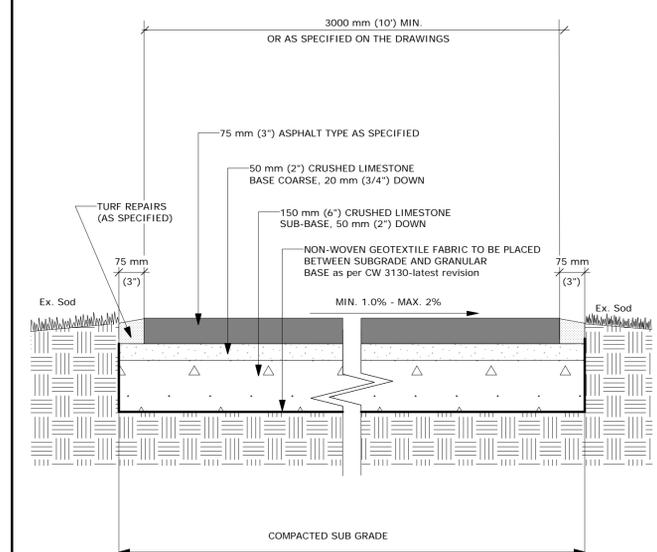


The City of Winnipeg
Planning, Property and Development Department
Unit 15 - 30 Fort Street, Winnipeg, MB, R3C 4X5

REVISION: 1
DATE: January 12, 2012
SCALE: N.T.S.
DRAWN BY: SP


Drawing Title: **Multi-Flow Drainage** Drawing No: **SCD-659**

NOTES:
1. Multi-flow connection to catch basin shall be as per Standard Specification CW 3120.3.5.

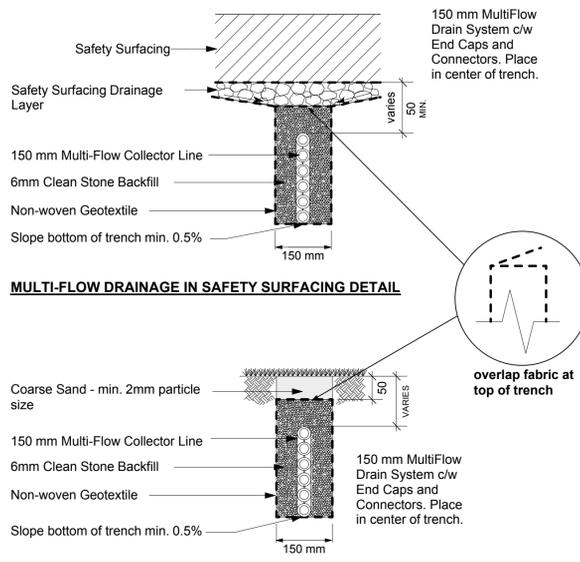

The City of Winnipeg
Planning, Property and Development Department
Unit 15 - 30 Fort Street, Winnipeg, MB, R3C 4X5


REVISION: 2
DATE: November 27, 2012
SCALE: N.T.S.
DRAWN BY: SP

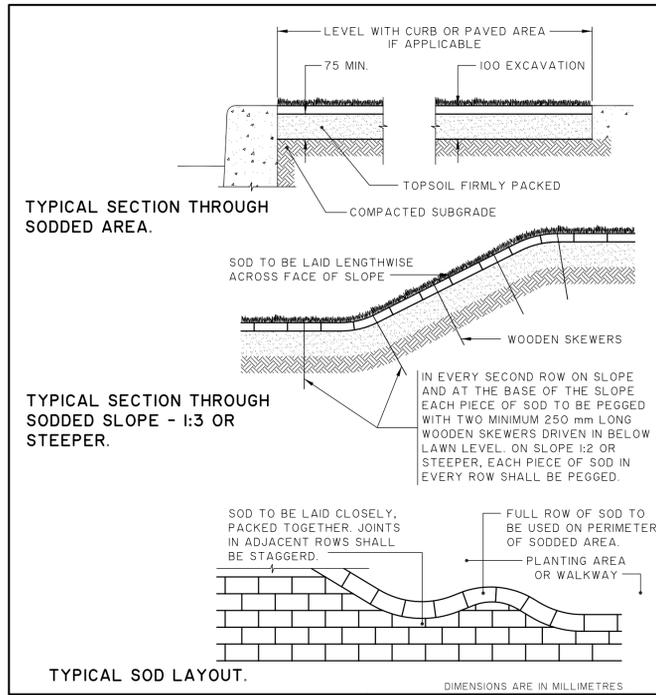

SODDING DETAILS

THE CITY OF WINNIPEG PUBLIC WORKS DEPARTMENT		Revisions	
Reference Spec. No.	2	5/05	Top Soil & Excavation Dimensions
CW-3510	1	12/04	Top Soil & Excavation Dimensions
	No.	Date	Description
Designed By:	D.R.K.	Drawn By:	A.R.
Checked By:	D.R.K.	Date:	05-05-04
Approved:	SURFACE WORKS COMMITTEE		Scale: N.T.S.
			Drawing No. SD-243

Drawing Title: **ENGLISH PARK SIGN w/ ADDRESS** Drawing No: **SCD-153**

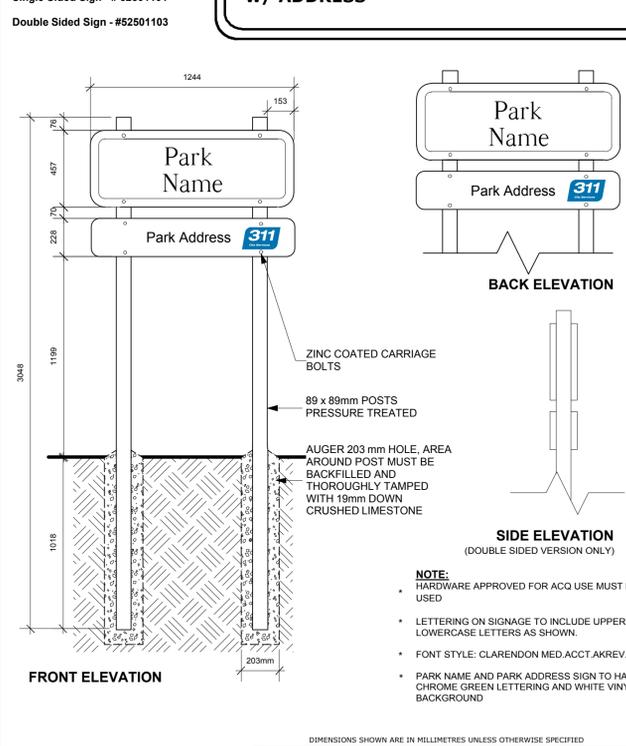

The City of Winnipeg
Planning, Property and Development Department
Unit 15 - 30 Fort Street, Winnipeg, MB, R3C 4X5

REVISION: 2
DATE: December 20, 2012
SCALE: N.T.S.
DRAWN BY: SP

- This drawing shall not be used for construction unless signed and sealed by Landscape Architect.
- Variations and modifications to the work shown will not be allowed without prior written consent of Landscape Architect.
- Drawing and Specifications, as instruments of service, are the property of the Landscape Architect. The copyright is reserved in the name of the Landscape Architect. No reproduction may be made without the prior written consent of the Landscape Architect.
- Contractors/bidders are hereby granted a limited licence to reproduce these drawings for the purposes of bidding. Such reproductions are not to be used for construction.

No.	Date	Issue Notes
B	17-5-2	Issued for RFP
A	17-4-17	90% Review

Project Title: **Valley Gardens Community Centre**
Spray Pad
218 Antrum Rd.
Winnipeg, Mb

Drawing Title: **Applicable Standard City Details B**