


DETAIL 9 NORTH DIVIDER BERM TIE-IN
1:75

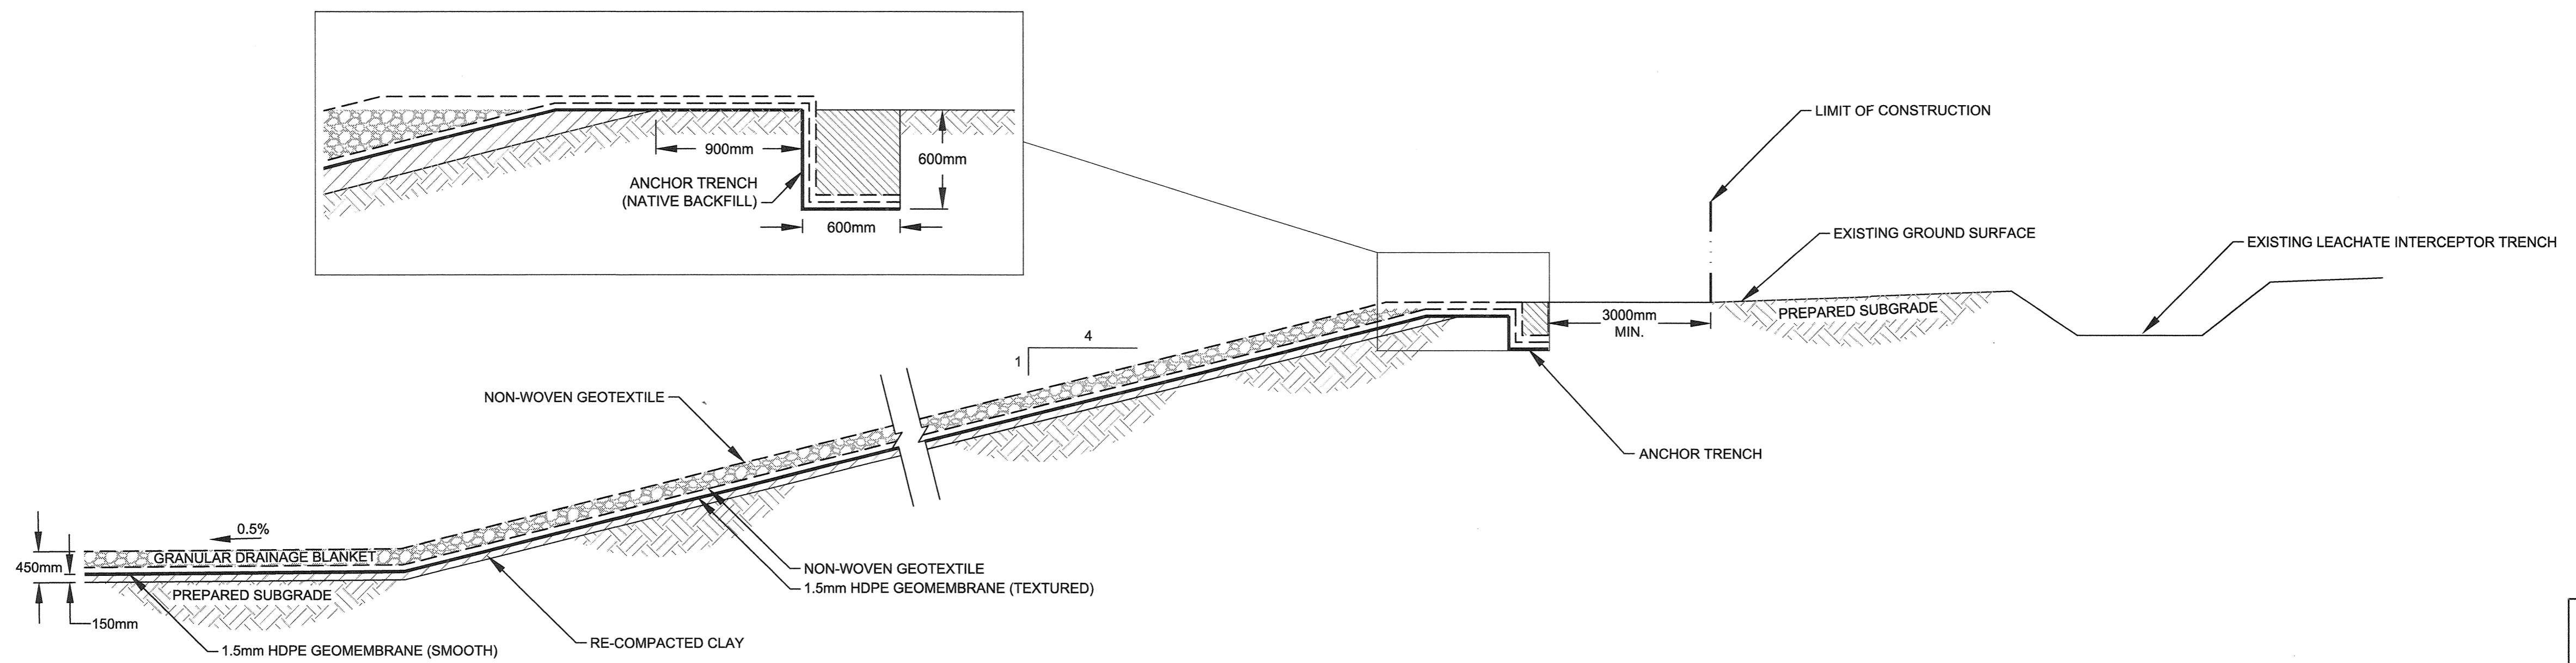

DETAIL 10 EAST PERIMETER TIE-IN
1:75

METRIC
WHOLE NUMBERS INDICATE MILLIMETRES
DECIMALIZED NUMBERS INDICATE METRES

WARNING

1. NOTIFY THE GAS COMPANY OF THE PROPOSED LOCATION OF EXCAVATION.
2. TAKE PRECAUTION TO AVOID DAMAGE TO GAS COMPANY INSTALLATIONS.
3. SEE PROVINCIAL REGULATION 210/72 FOR DETAILS.

FOR TENDER ONLY
NOT TO BE USED FOR CONSTRUCTION

LOCATION APPROVED
UNDERGROUND STRUCTURES

SUPV. U/G STRUCTURES COMMITTEE DATE

NOTE:
LOCATION OF UNDERGROUND STRUCTURES AS SHOWN ARE BASED ON THE BEST INFORMATION AVAILABLE BUT NO GUARANTEE IS GIVEN THAT ALL EXISTING UTILITIES ARE SHOWN OR THAT THE GIVEN LOCATIONS ARE EXACT. CONFIRMATION OF EXISTENCE AND EXACT LOCATION OF ALL SERVICES MUST BE OBTAINED FROM THE INDIVIDUAL UTILITIES BEFORE PROCEEDING WITH CONSTRUCTION.

B.M. ELEV.	
CONSTRUCTION COMPLETION DATE: YYYY MM DD	
NO.	REVISIONS
DATE	BY
0	ISSUED FOR TENDER
06/16/2017	DB

GHD
651 Colby Drive
Waterloo Ontario N2V 1C2 Canada
T 519 884 0510 F 519 884 0525 W www.ghd.com

DESIGNED BY: D. BARTON
CHECKED BY: K. RENNER
DRAWN BY: K. DHALIWAL
APPROVED BY: D. BARTON

SCALE: HORIZONTAL AS SHOWN
VERTICAL -

DATE: 2017 06 16

PROVINCIAL REGISTERED PROFESSIONAL ENGINEER
D.B. BARTON
Member 39967
20170616

CONSULTANT DRAWING NUMBER
15-0107-014_C10

THE CITY OF WINNIPEG
WATER AND WASTE DEPARTMENT
ENGINEERING DIVISION

BRADY ROAD RESOURCE MANAGEMENT FACILITY (BRRMF)
DISPOSAL CELL CONSTRUCTION AND STORAGE
(300,000 LITRE) TANK

CELL 31 CONSTRUCTION PERIMETER TIE-IN DETAILS I

SHEET 12 OF 44
CITY DRAWING NUMBER
1-0400A-C0026-001