




1 BUILDING SECTION
SCALE: 1:100

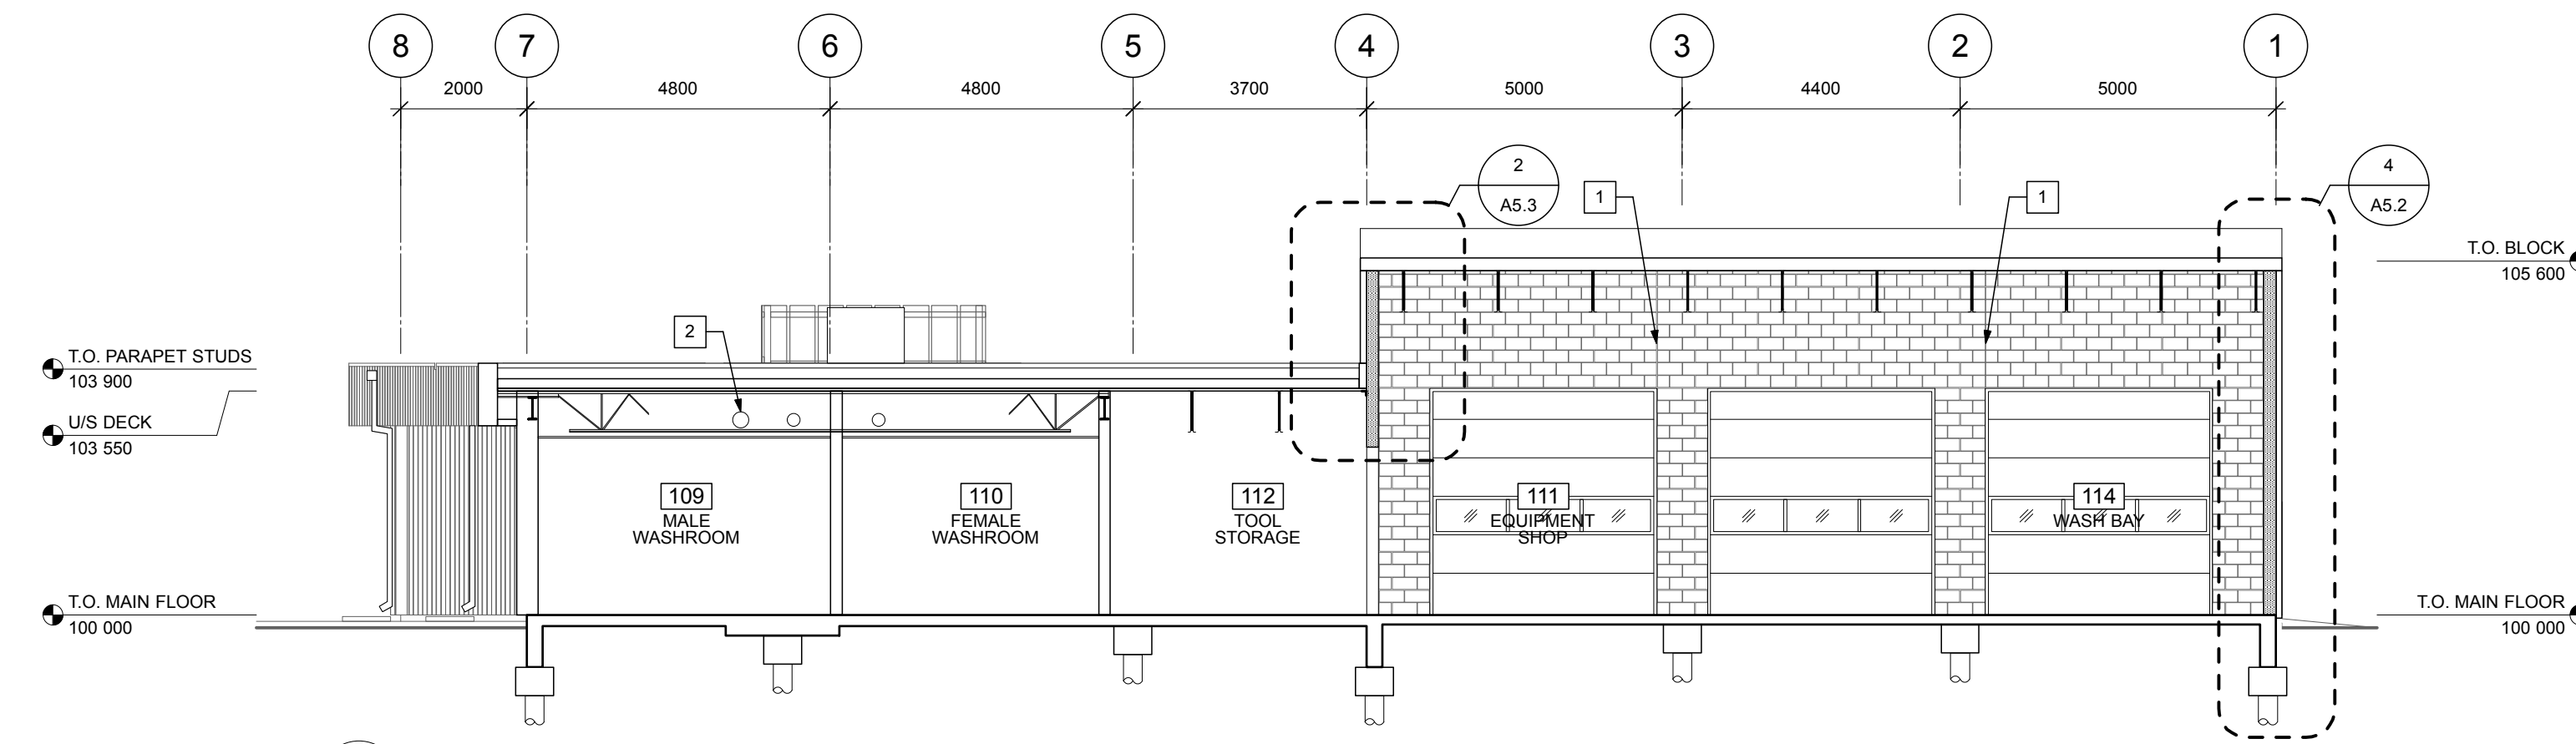

2 BUILDING SECTION
SCALE: 1:100

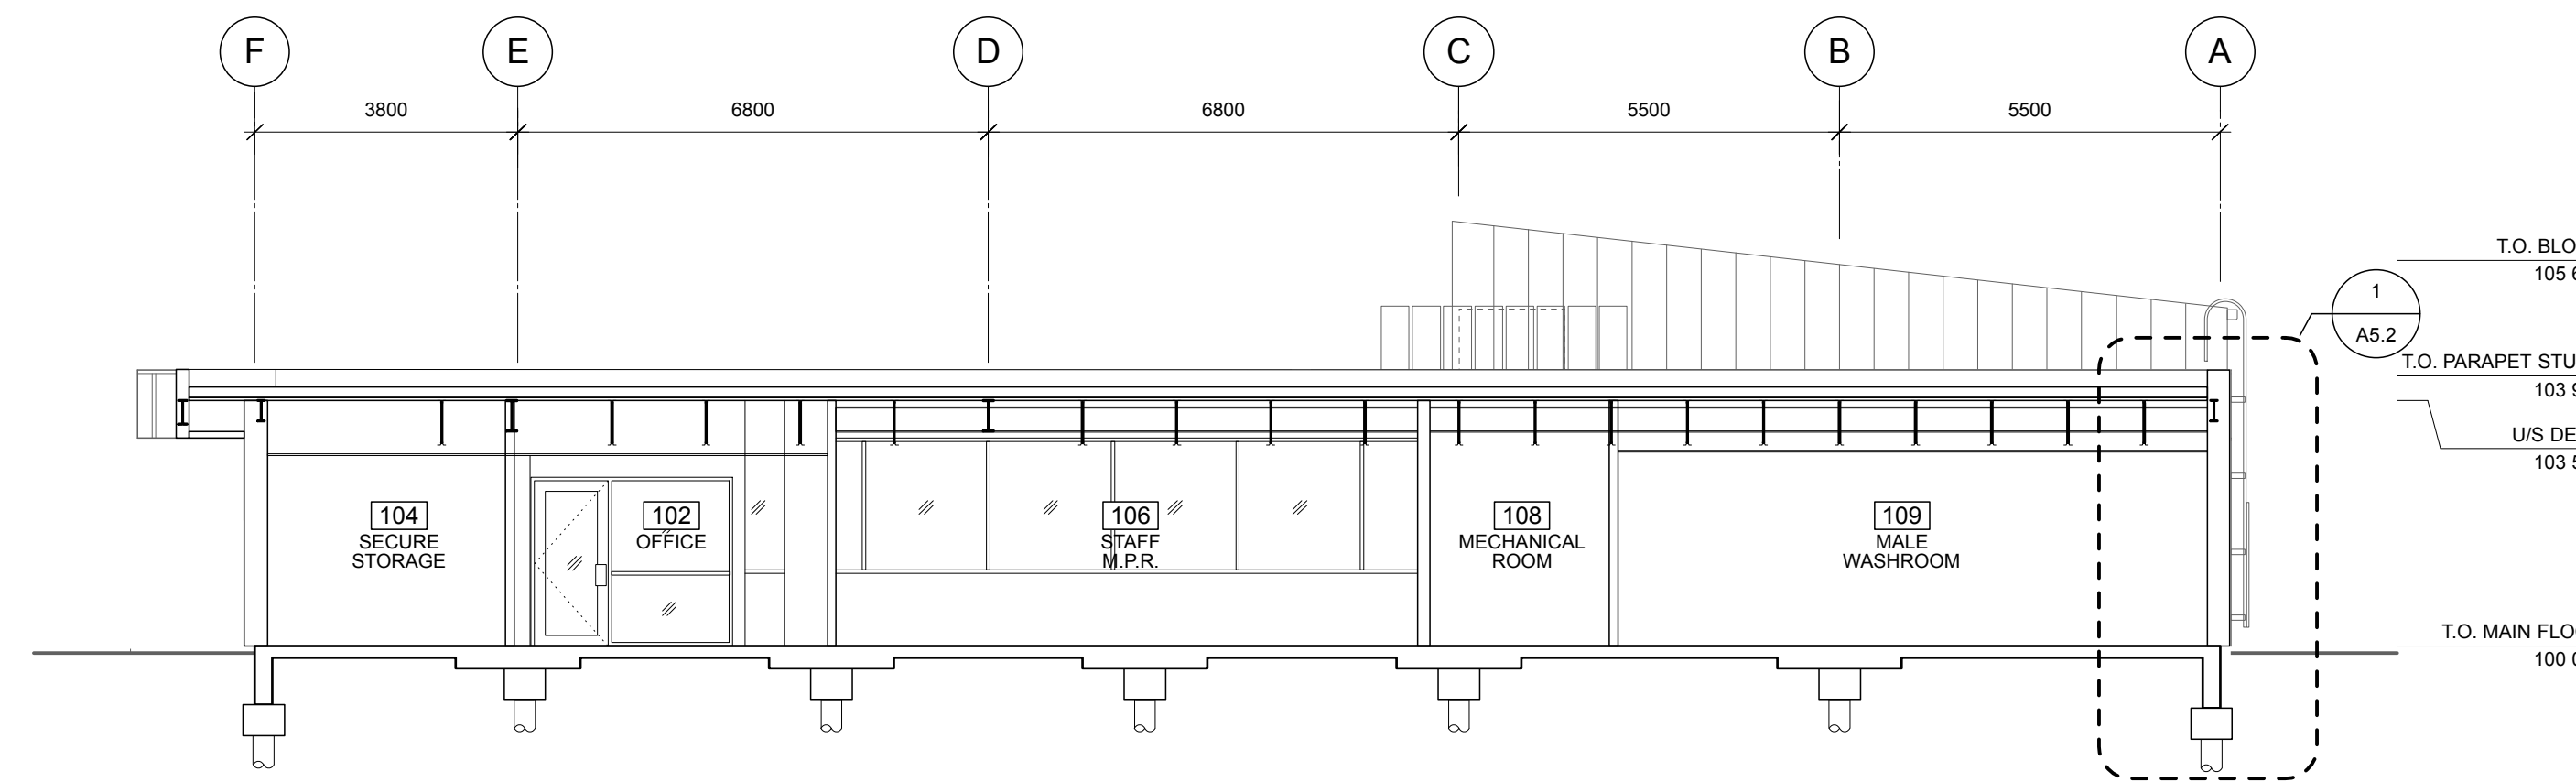

3 BUILDING SECTION
SCALE: 1:100

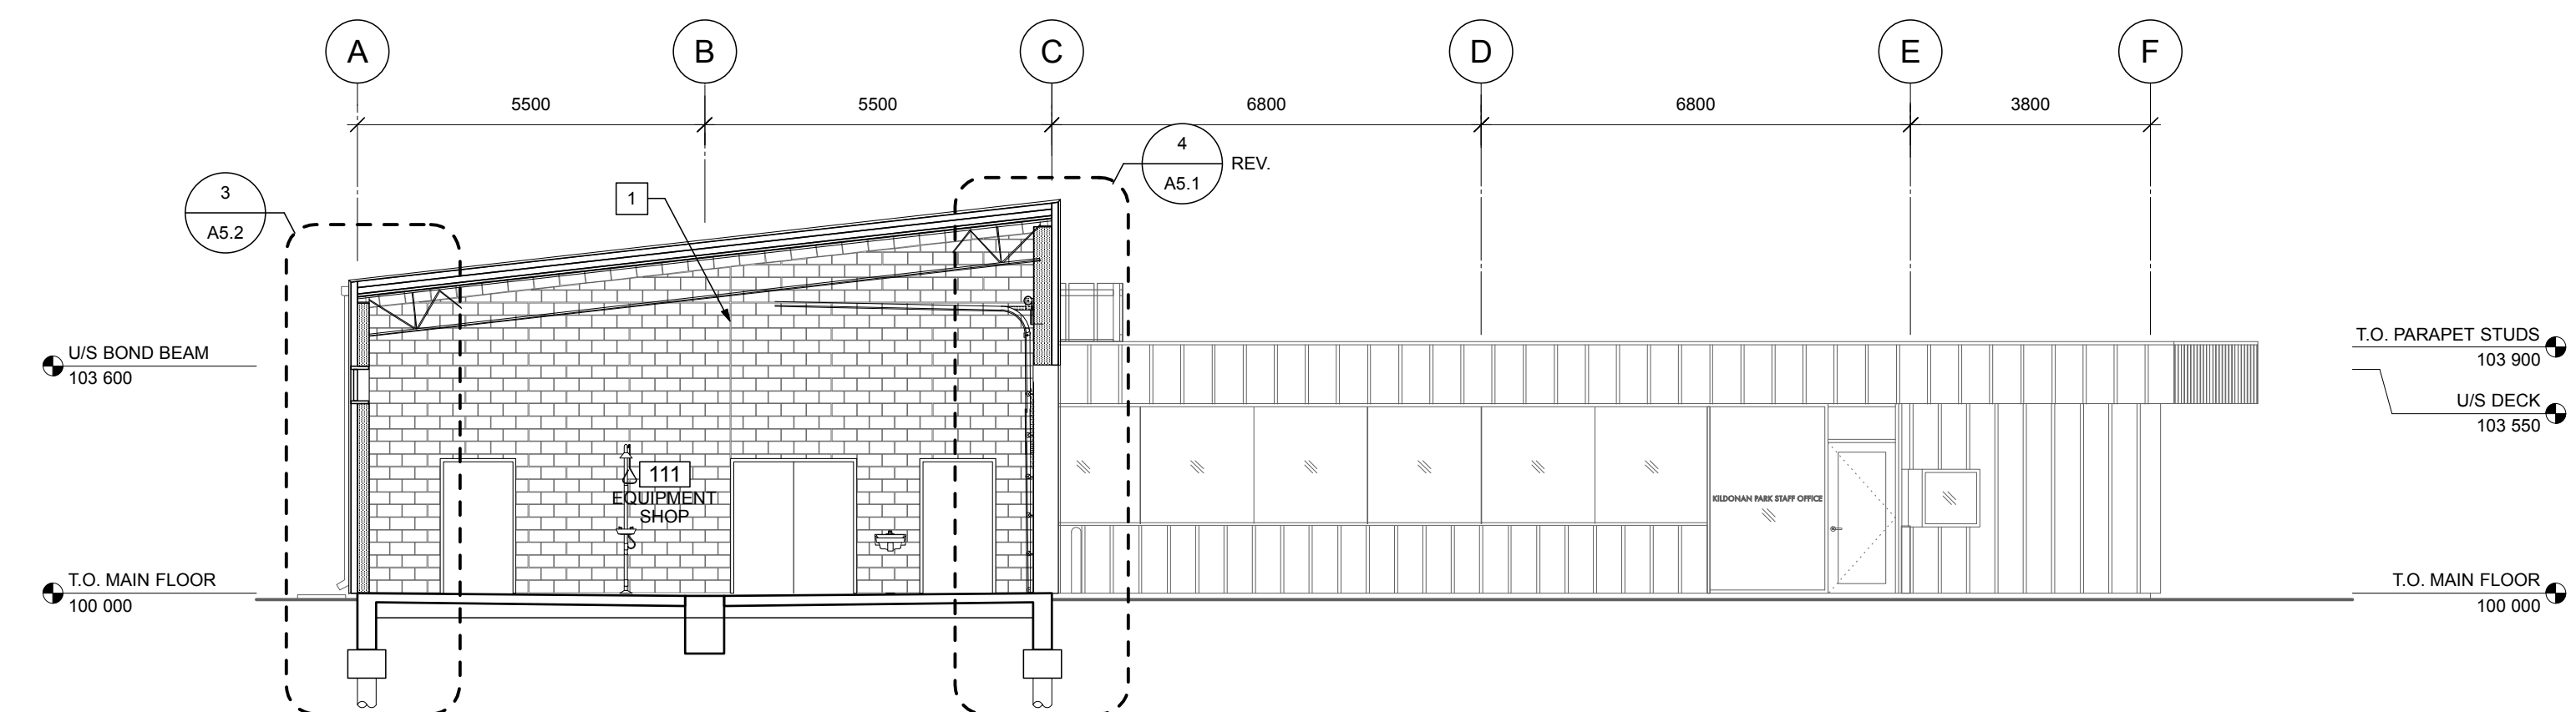


4 BUILDING SECTION
SCALE: 1:100

BUILDING SECTION KEYNOTES

- 1 MASONRY CONTROL JOINT - TO ALIGN WITH EDGE OF DOOR
- 2 MECH. DUCTING - REFER TO MECH.

No.	DATE	REVISION / ISSUANCE
4	YY.MM.DD	-
3	YY.MM.DD	-
2	YY.MM.DD	-
1	YY.MM.DD	-
0	17.06.30	- ISSUED FOR CONSTRUCTION

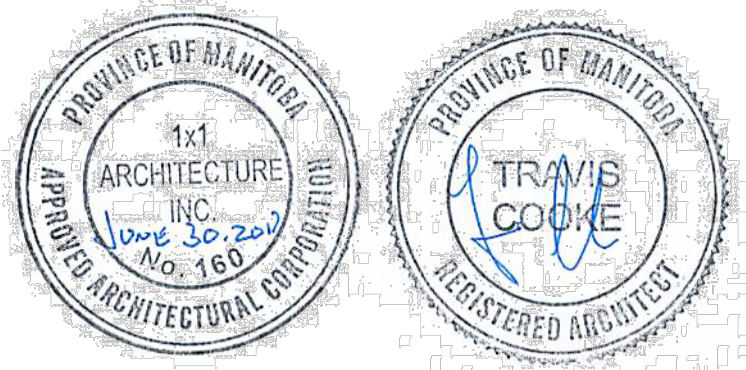

Architect

x | architecture inc.
130 Fort Street, Suite 103 Winnipeg, Manitoba R3C 1C7 204 318 2010

Engineer

Project
KILDONAN PARK
MAINTENANCE BUILDING

Sheet Title
BUILDING SECTIONS

Project No. 1559
Date JUNE 30, 2017
Sheet
A4.2