




1 MILLWORK DETAIL IN WASHROOMS
SCALE: 1:50
A8.1

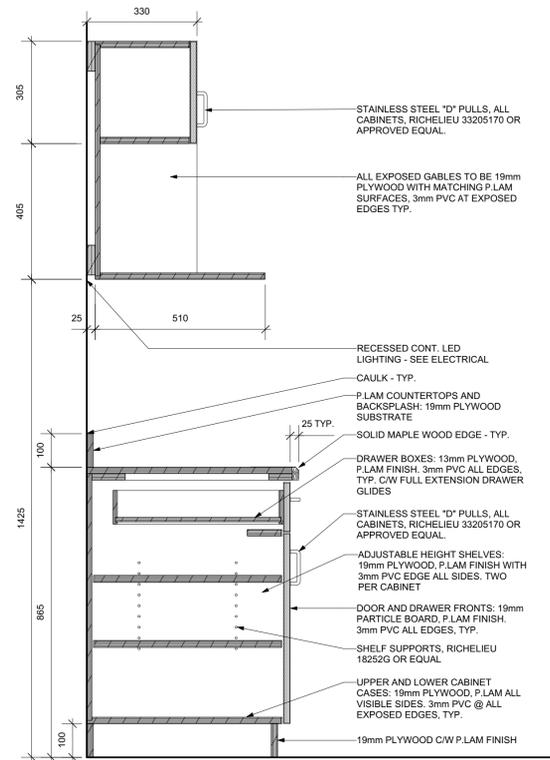


2 MILLWORK DETAIL IN KITCHEN
SCALE: 1:50
A8.1

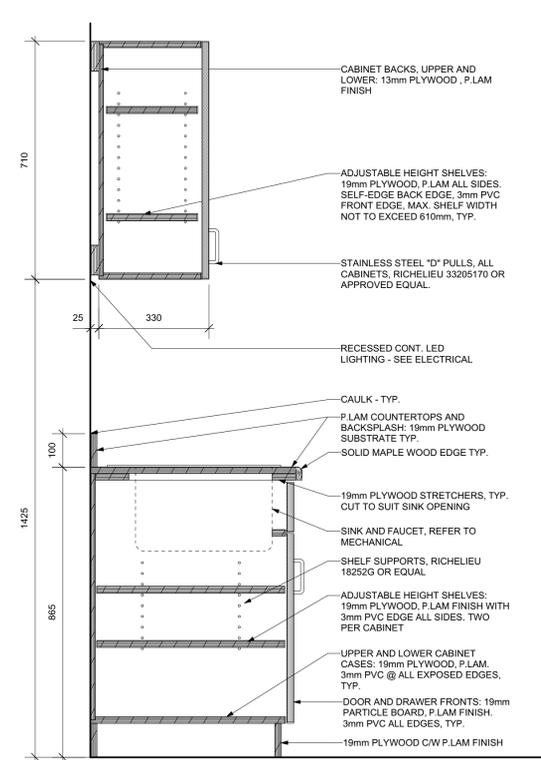

3 MILLWORK DETAIL IN KITCHEN
SCALE: 1:50
A8.1

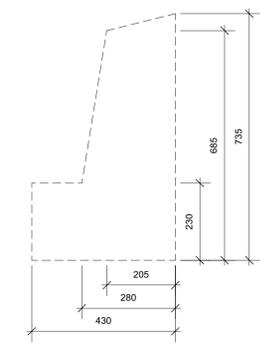


4 BARRIER FREE CLEARANCES
SCALE: 1:10
A8.1

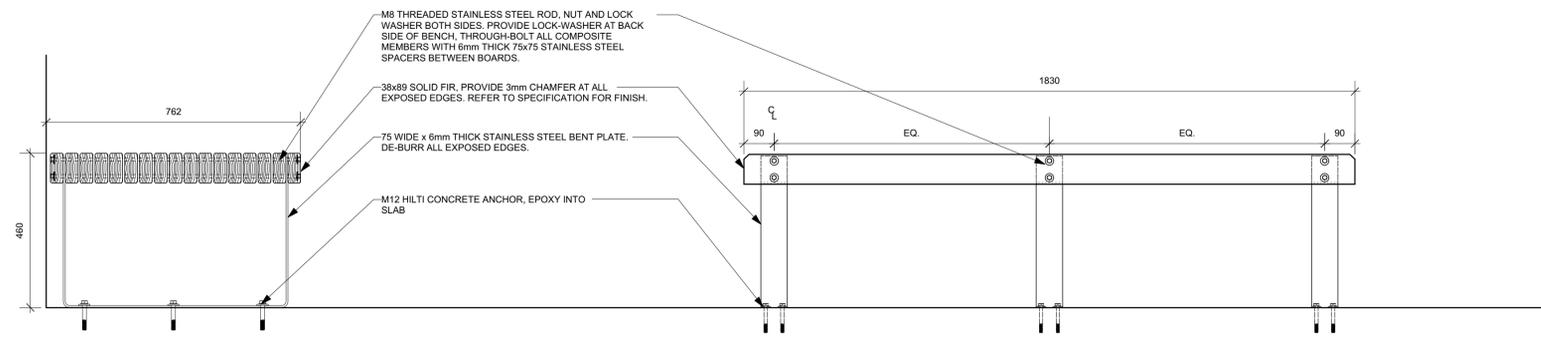

NOTE: CONTRACTOR TO SCAN FLOOR PRIOR TO FABRICATION. ADJUST ANCHOR LOCATION TO NOT CONFLICT WITH REBAR

5 UNIVERSAL TOILET ROOM BENCH
SCALE: 1:10
A8.1

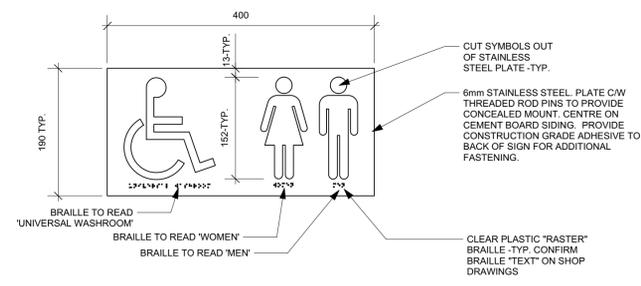

6 WASHROOM SIGNAGE FOR ROOM 105
SCALE: 1:5
A8.1

No.	DATE	REVISION / ISSUANCE
4	YY.MM.DD	-
3	YY.MM.DD	-
2	YY.MM.DD	-
1	YY.MM.DD	-
0	17.06.30	- ISSUED FOR CONSTRUCTION



Architect
1x1 ARCHITECTURE INC.
130 Fort Street, Suite 103
Waukegan, Ontario N3C 1C7 204 318 2010
Project
KILDONAN PARK MAINTENANCE BUILDING
Sheet Title
MILLWORK DETAILS
Project No.
1559
Date
JUNE 30, 2017

A8.1