


1 TRUSS DETAIL - 1  
 S2.3 | S4.4 1:10

2 SECTION  
 S4.4 | S4.4 1:20

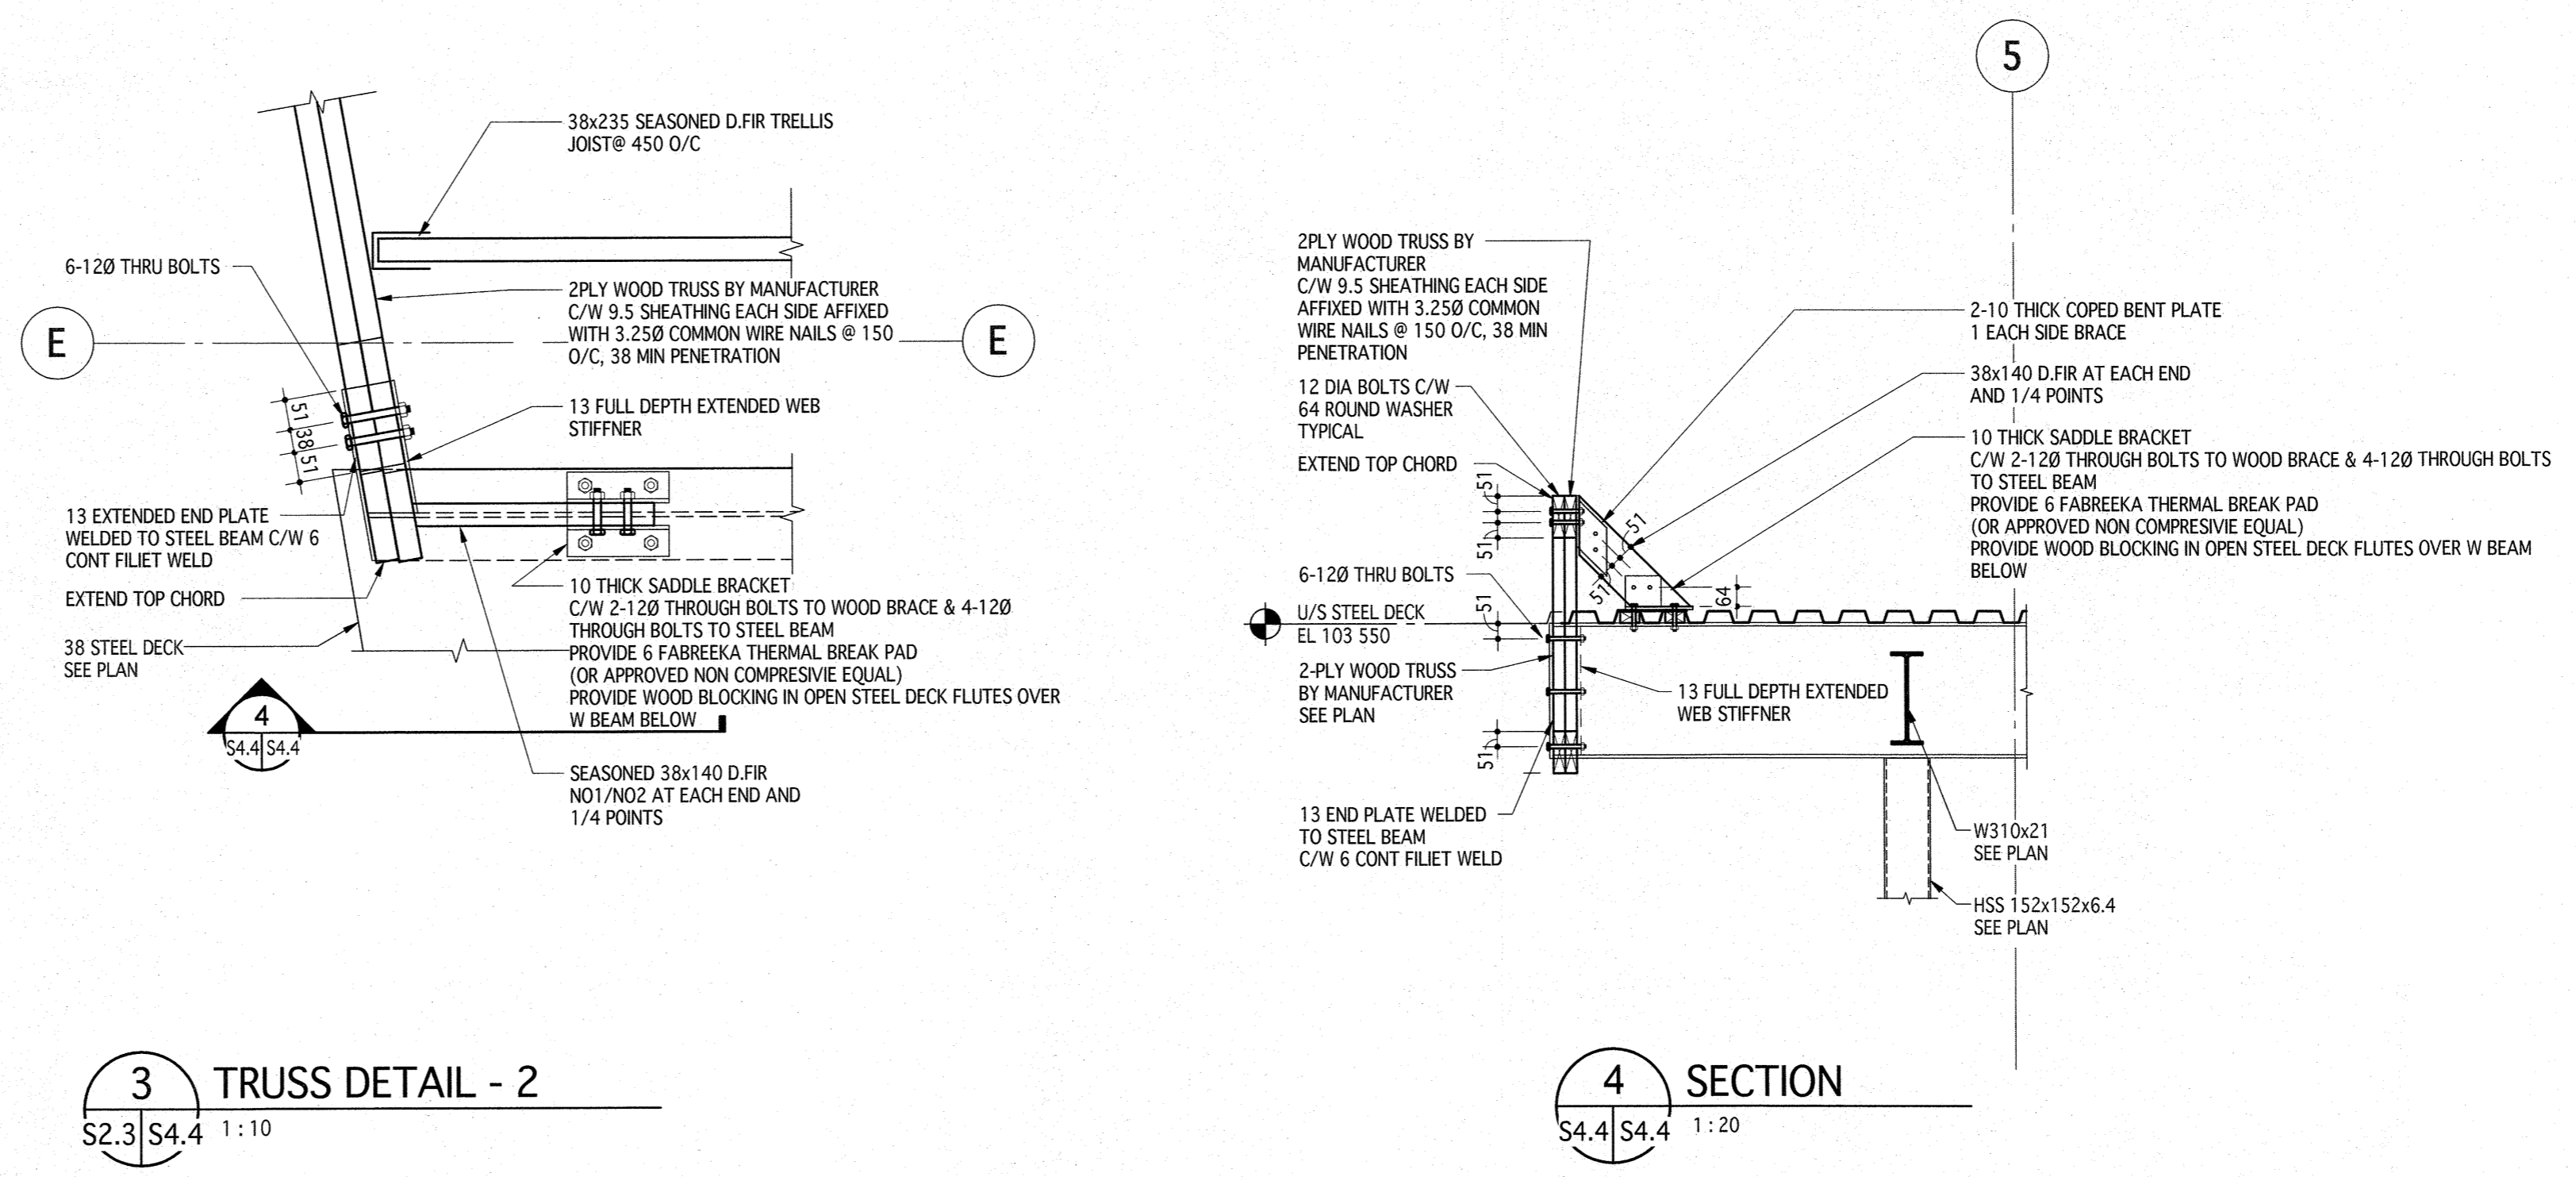

3 TRUSS DETAIL - 2  
 S2.3 | S4.4 1:10

4 SECTION  
 S4.4 | S4.4 1:20

0 2017-06-30 ISSUED FOR CONSTRUCTION  
 No. DATE REVISION/ISSUANCE

**x | architecture inc.**  
 120 Park Street, Suite 100 Winnipeg, Manitoba R3C 1C7 204.943.7501

300-375 Carlton Street  
 Winnipeg, Manitoba R3C 5R6  
 T 204.943.7501  
 F 204.943.7507  
 2016-0430



**Crosier Kilgour & Partners Ltd.**  
 CONSULTING STRUCTURAL ENGINEERS

Project BID OPPORTUNITY 450-2017  
**KILDONAN PARK MAINTENANCE BUILDING**

Sheet Title  
**PLAN DETAILS**

Project No. 1559  
 Date 2017-06-30  
 Sheet **S4.4**