


- GENERAL NOTES:
1. MAINTAIN TRAFFIC AS OUTLINED IN THE TRAFFIC MANAGEMENT SPECIFICATION AND TRAFFIC CONTROL/CONSTRUCTION STAGING DRAWINGS.

**ENGINEERS
GEOSCIENTISTS
MANITOBA**
Certificate of Authorization
Stantec Consulting Ltd.
No. 1301

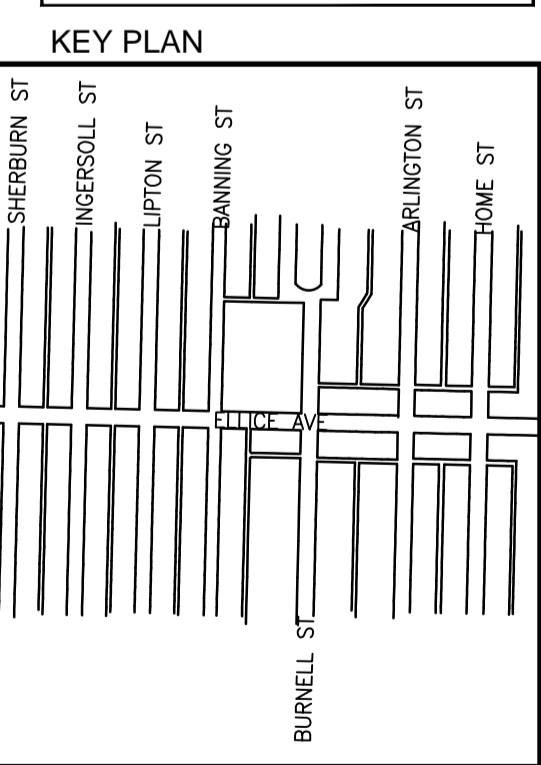

150 WM	WATERMAIN	150 WM	WATERMAIN	150 WM	HYDRO
+	HYDRANT, VALVE	+	HYDRANT VALVE	+	M.T.S.
300 LDS	LAND DRAINAGE SEWER	300 LDS	LAND DRAINAGE SEWER	300 LDS	CONCRETE
250 WWS	WASTE WATER SEWER	250 WWS	WASTE WATER SEWER	250 WWS	MILL AND OVERLAY
X	PROFILE	250 WWS	WASTE WATER SEWER	250 WWS	CONCRETE SIDEWALK
○	NORTH OR WEST GUTTER	○	MANHOLE	○	HYDRO POLE
○	SOUTH OR EAST GUTTER	□	CATCH BASIN/CATCH PIT	○	SIGN
○	NORTH OR WEST P	▽	CURB INLET	▽	PROPERTY LINE
○	SOUTH OR EAST P	—	CURB RENEWAL	+	SURVEY BAR
△	NORTH OR WEST DITCH	←	TRAFFIC SIGNAL	(31,334)	ELEVATION
▽	SOUTH OR EAST DITCH	—	GAS	(32,515)	SIDEWALK DETECTABLE
EXISTING	LEGEND-PROFILE	PROPOSED	EXISTING	LEGEND-PLAN	PROPOSED

LOCATION APPROVED UNDERGROUND STRUCTURES

SUPV. U/G STRUCTURES COMMITTEE DATE

NOTE:
LOCATION OF UNDERGROUND STRUCTURES AS SHOWN ARE BASED ON THE BEST INFORMATION AVAILABLE BUT NO GUARANTEE IS GIVEN THAT ALL EXISTING UTILITIES ARE SHOWN OR THAT THE GIVEN LOCATIONS ARE EXACT. CONFIRMATION OF EXISTENCE AND EXACT LOCATION OF ALL SERVICES MUST BE OBTAINED FROM THE INDIVIDUAL UTILITIES BEFORE PROCEEDING WITH CONSTRUCTION.

B.M. ELEV.			
1	ISSUED FOR TENDER	17.06.12	
0	ISSUED FOR REVIEW	17.05.30	
NO.	REVISIONS	DATE	BY

Stantec
500 - 311 Portage Avenue, Winnipeg MB
www.stantec.com

DESIGNED BY: D.L. CHECKED BY: D.J.M.
DRAWN BY: G.P. APPROVED BY: J.C.

HOR. SCALE: 1:250
VERTICAL: 1:10

RELEASED FOR CONSTRUCTION: DATE

DATE: 2017.04.13

ENGINEER'S SEAL

PRELIMINARY DRAWING

NOT TO BE USED FOR CONSTRUCTION

CONSULTANT DRAWING NO. C104

THE CITY OF WINNIPEG
PUBLIC WORKS DEPARTMENT
ENGINEERING DIVISION

2017 REGIONAL STREET RENEWAL PROGRAM
ELLICE AVENUE
ERIN STREET TO ARLINGTON STREET
UNDERGROUND WORKS

SHEET 5 OF 20
CAD FILE DRAWING NUMBER 07271c-101-xxx-ellice.dwg
CITY DRAWING NUMBER P-3485-05

V:\1137\active\113707271\0300_drawing\0302_sheet_line\02_civil\07271c-104-xxx.dwg