


- GENERAL NOTES:
1. MAINTAIN TRAFFIC AS OUTLINED IN THE TRAFFIC MANAGEMENT SPECIFICATION AND TRAFFIC CONTROL/CONSTRUCTION STAGING DRAWINGS.

ENGINEERS GEOSCIENTISTS MANITOBA
 Certificate of Authorization
 Stantec Consulting Ltd.
 No. 1301

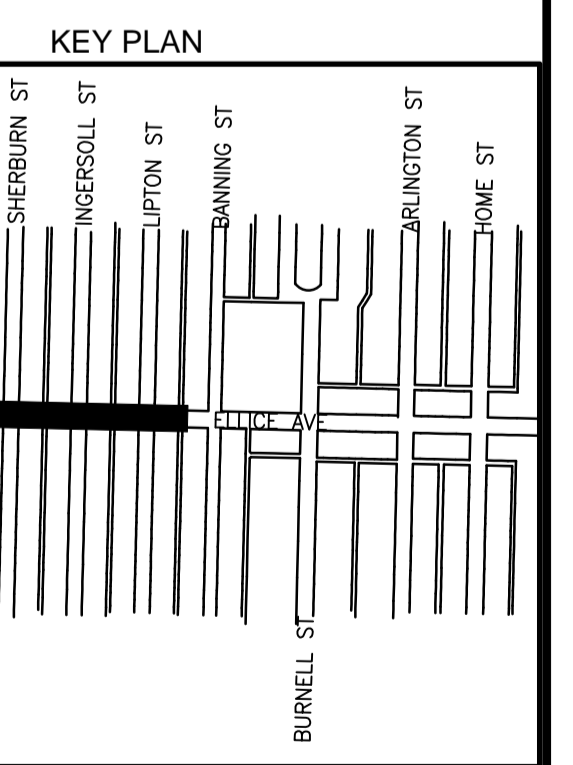

EXISTING	LEGEND-PROFILE	PROPOSED	EXISTING	LEGEND-PLAN	PROPOSED	EXISTING	LEGEND-PLAN	PROPOSED
150 WM	WATERMAIN	150 WM	150 WM	WATERMAIN	150 WM	HYDRO	M.T.S.	CONCRETE
+	HYDRANT, VALVE	+	+	HYDRANT VALVE	+	---	CONCRETE	MILL AND OVERLAY
300 LDS	LAND DRAINAGE SEWER	300 LDS	300 LDS	LAND DRAINAGE SEWER	300 LDS	---	CONCRETE SIDEWALK	CONCRETE SIDEWALK
250 WWS	WASTE WATER SEWER	250 WWS	250 WWS	WASTE WATER SEWER	250 WWS	---	HYDRO POLE	HYDRO POLE
X	PROFILE	X	X	PROFILE	X	---	SIGN	SIGN
○	NORTH OR WEST GUTTER	○	○	MANHOLE	○	---	PROPERTY LINE	PROPERTY LINE
○	SOUTH OR EAST GUTTER	○	□	CATCH BASIN/CATCH PIT	□	---	SURVEY BAR	SURVEY BAR
◇	NORTH OR WEST R	◇	▽	CURB INLET	▽	---	ELEVATION	ELEVATION
◇	SOUTH OR EAST R	◇	▽	CURB RENEWAL	▽	---	SIDEWALK DETECTABLE	SIDEWALK DETECTABLE
△	NORTH OR WEST DITCH	△	←	TRAFFIC SIGNAL	←	---		
▽	SOUTH OR EAST DITCH	▽	←	GAS	←	---		

LOCATION APPROVED UNDERGROUND STRUCTURES

SUPV. U/G STRUCTURES COMMITTEE DATE

NOTE:
 LOCATION OF UNDERGROUND STRUCTURES AS SHOWN ARE BASED ON THE BEST INFORMATION AVAILABLE BUT NO GUARANTEE IS GIVEN THAT ALL EXISTING UTILITIES ARE SHOWN OR THAT THE GIVEN LOCATIONS ARE EXACT. CONFIRMATION OF EXISTENCE AND EXACT LOCATION OF ALL SERVICES MUST BE OBTAINED FROM THE INDIVIDUAL UTILITIES BEFORE PROCEEDING WITH CONSTRUCTION.

NO.	REVISIONS	DATE	BY
1	ISSUED FOR TENDER	17.06.12	
0	ISSUED FOR REVIEW	17.05.30	

Stantec
 500 - 311 Portage Avenue, Winnipeg MB
 www.stantec.com

DESIGNED BY: D.L. CHECKED BY: D.J.M.
 DRAWN BY: G.P. APPROVED BY: J.C.

HOR. SCALE: 1:250
 VERTICAL: 1:10

RELEASED FOR CONSTRUCTION: DATE

DATE: 2017.04.13

ENGINEER'S SEAL
PRELIMINARY DRAWING
 NOT TO BE USED FOR CONSTRUCTION
 CONSULTANT DRAWING NO. C105

THE CITY OF WINNIPEG
 PUBLIC WORKS DEPARTMENT
 ENGINEERING DIVISION

2017 REGIONAL STREET RENEWAL PROGRAM
 ELLICE AVENUE
 ERIN STREET TO ARLINGTON STREET
 UNDERGROUND WORKS

SHEET 6 OF 20
 CAD FILE DRAWING NUMBER 07271c-101-xxx-ellice.dwg
 CITY DRAWING NUMBER P-3485-06

V:\1137\active\113707271\0300_drawing\0300_sheet_files\02_civil\07271c-104-xxx.dwg