

A1 SIZE 23.4" x 33.1" (594mm x 841mm)



THE CITY OF WINNIPEG

PUBLIC WORKS DEPARTMENT

ENGINEERING DIVISION

CITY OF WINNIPEG

DOWNTOWN BIKE LANE SYSTEM AND STREET IMPROVEMENT

2017 PAVEMENT RECONSTRUCTION

DONALD STREET- PORTAGE AVENUE TO NOTRE DAME AVENUE

BID OPPORTUNITY NO. 531-2017

DRAWING INDEX

TITLE


- COVER PAGE AND LOCATION PLAN
- CONSTRUCTION STAGING PLAN
- JOINT LAYOUT AND HORIZONTAL GEOMETRY
- PLAN/PROFILE - PORTAGE AVENUE TO STATION 0+140
- PLAN/PROFILE - STATION 0+140 TO STATION 0+230
- PLAN/PROFILE - STATION 0+230 TO NOTRE DAME AVENUE
- STREETSCAPING - PORTAGE AVENUE TO NOTRE DAME AVENUE
- STREETSCAPING - DETAILS

CITY OF WINNIPEG DRAWING No.

- P-3488-00
- P-3488-01
- P-3488-02
- P-3488-03
- P-3488-04
- P-3488-05
- P-3488-06
- P-3488-07

AECOM DRAWING No.

- CT-00
- CT-01
- CT-02
- CT-03
- CT-04
- CT-05
- CT-06
- CT-07

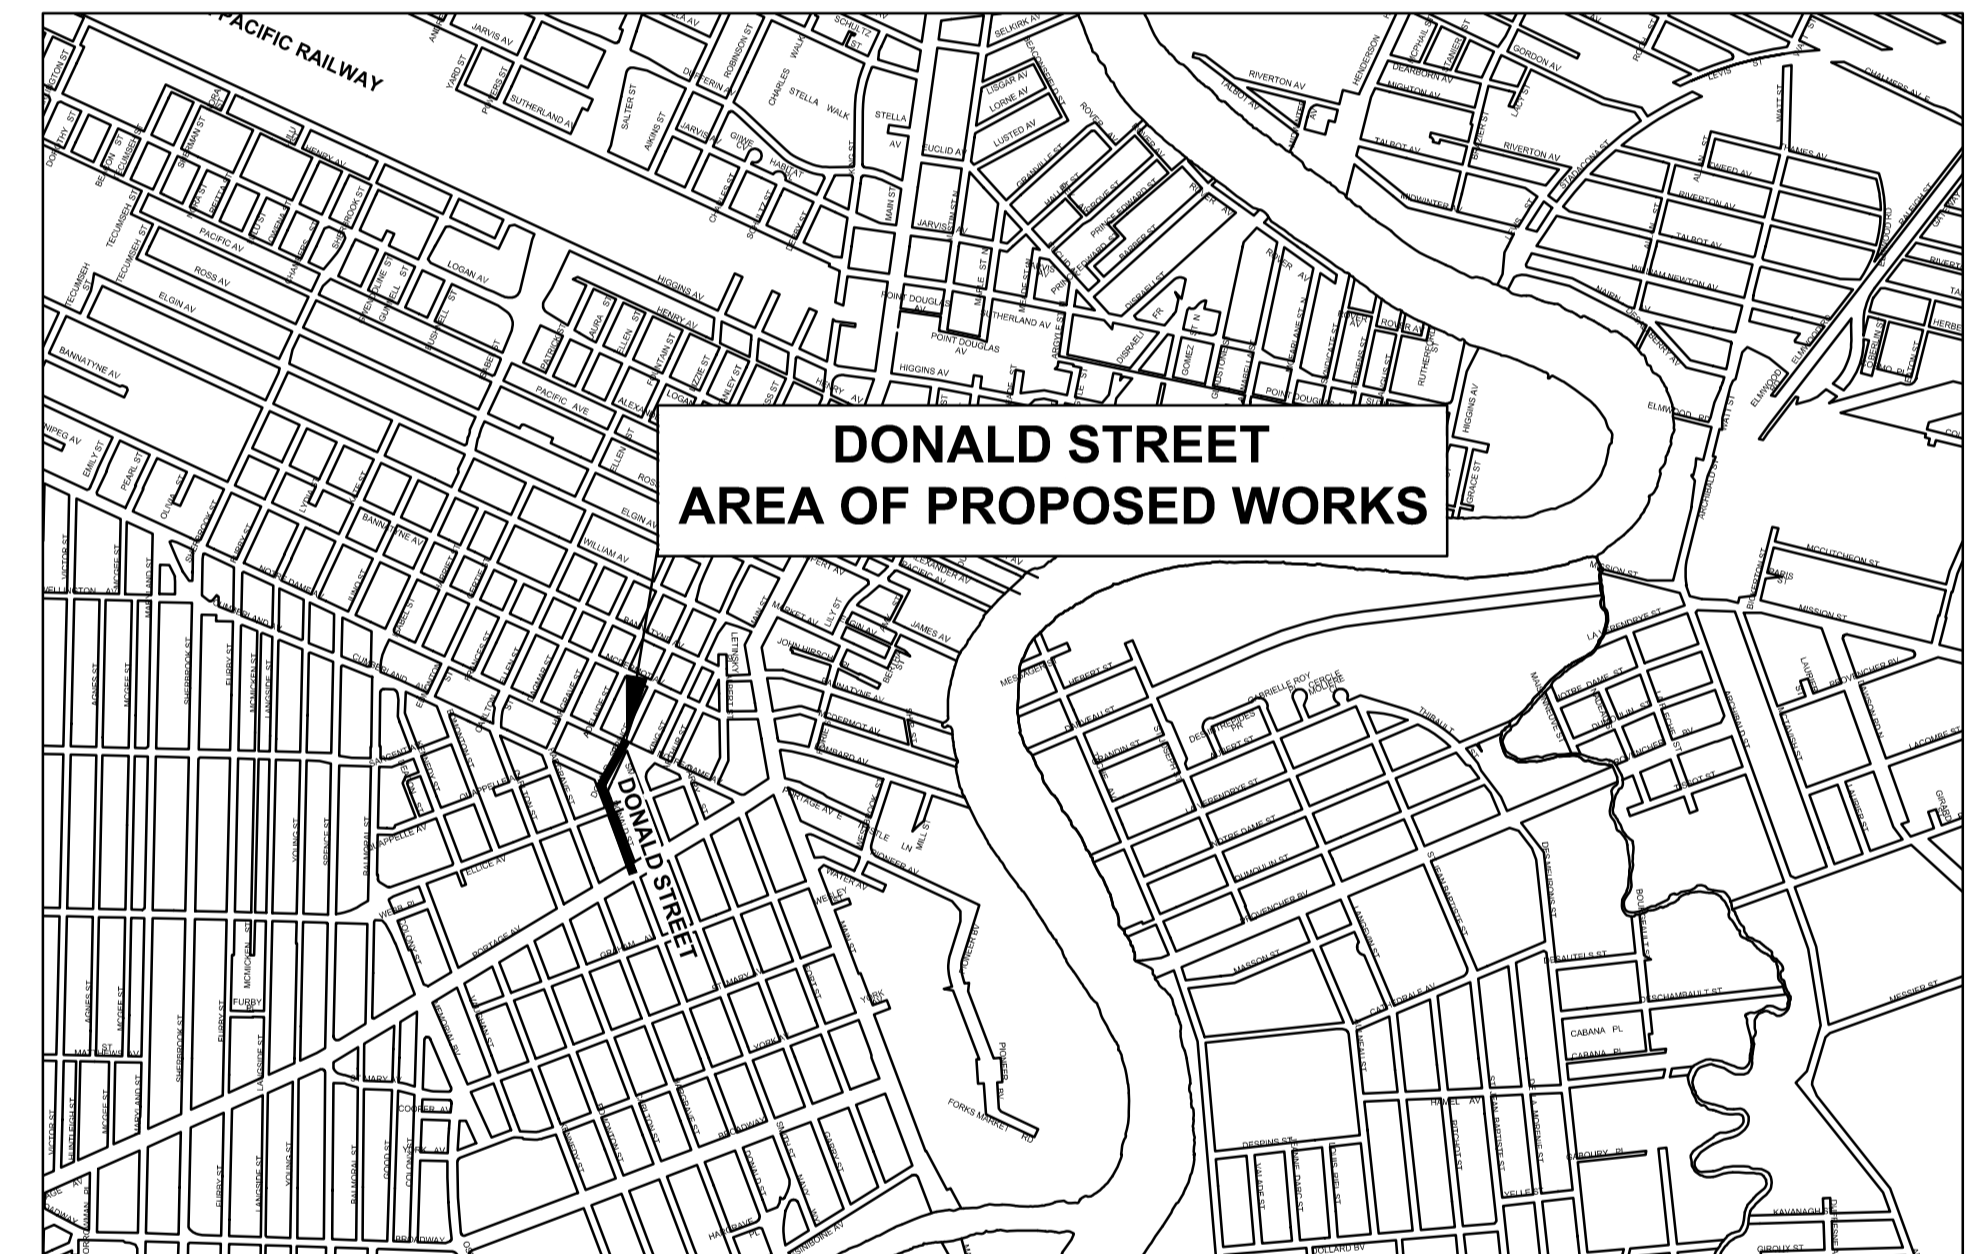

PLOT: 6/23/2017 9:03:12 AM By: bolissonneaultp

AECOM FILE NAME: CT-00.dwg Saved By: bolissonneaultp



RELEASED FOR CONSTRUCTION BY:

Mr. Blake Kibbins, P. Eng
ASSET MANAGEMENT ENGINEER

DATE

COVER SHEET AND LOCATION PLAN	
CITY DRAWING NO. P-3488-00	REV 0
CONSULTANT NO. CT-00.dwg	