


1  
PR-3 Path Grading  
Scale: 1:250

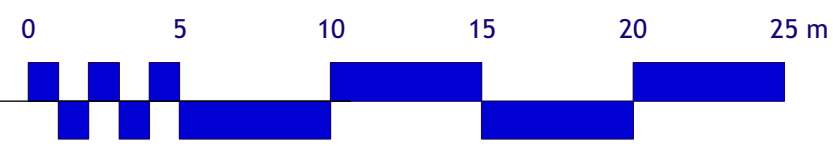

1 17-6-12 For RFP

No. Date Issue Notes

Drawing No.

PR-3 of 15

# Old Kildonan Parks 2017

## Primrose Park - Path Grading

