



1 VESTIBULE & HIGHER ROOF SECTION SCALE: 1:20

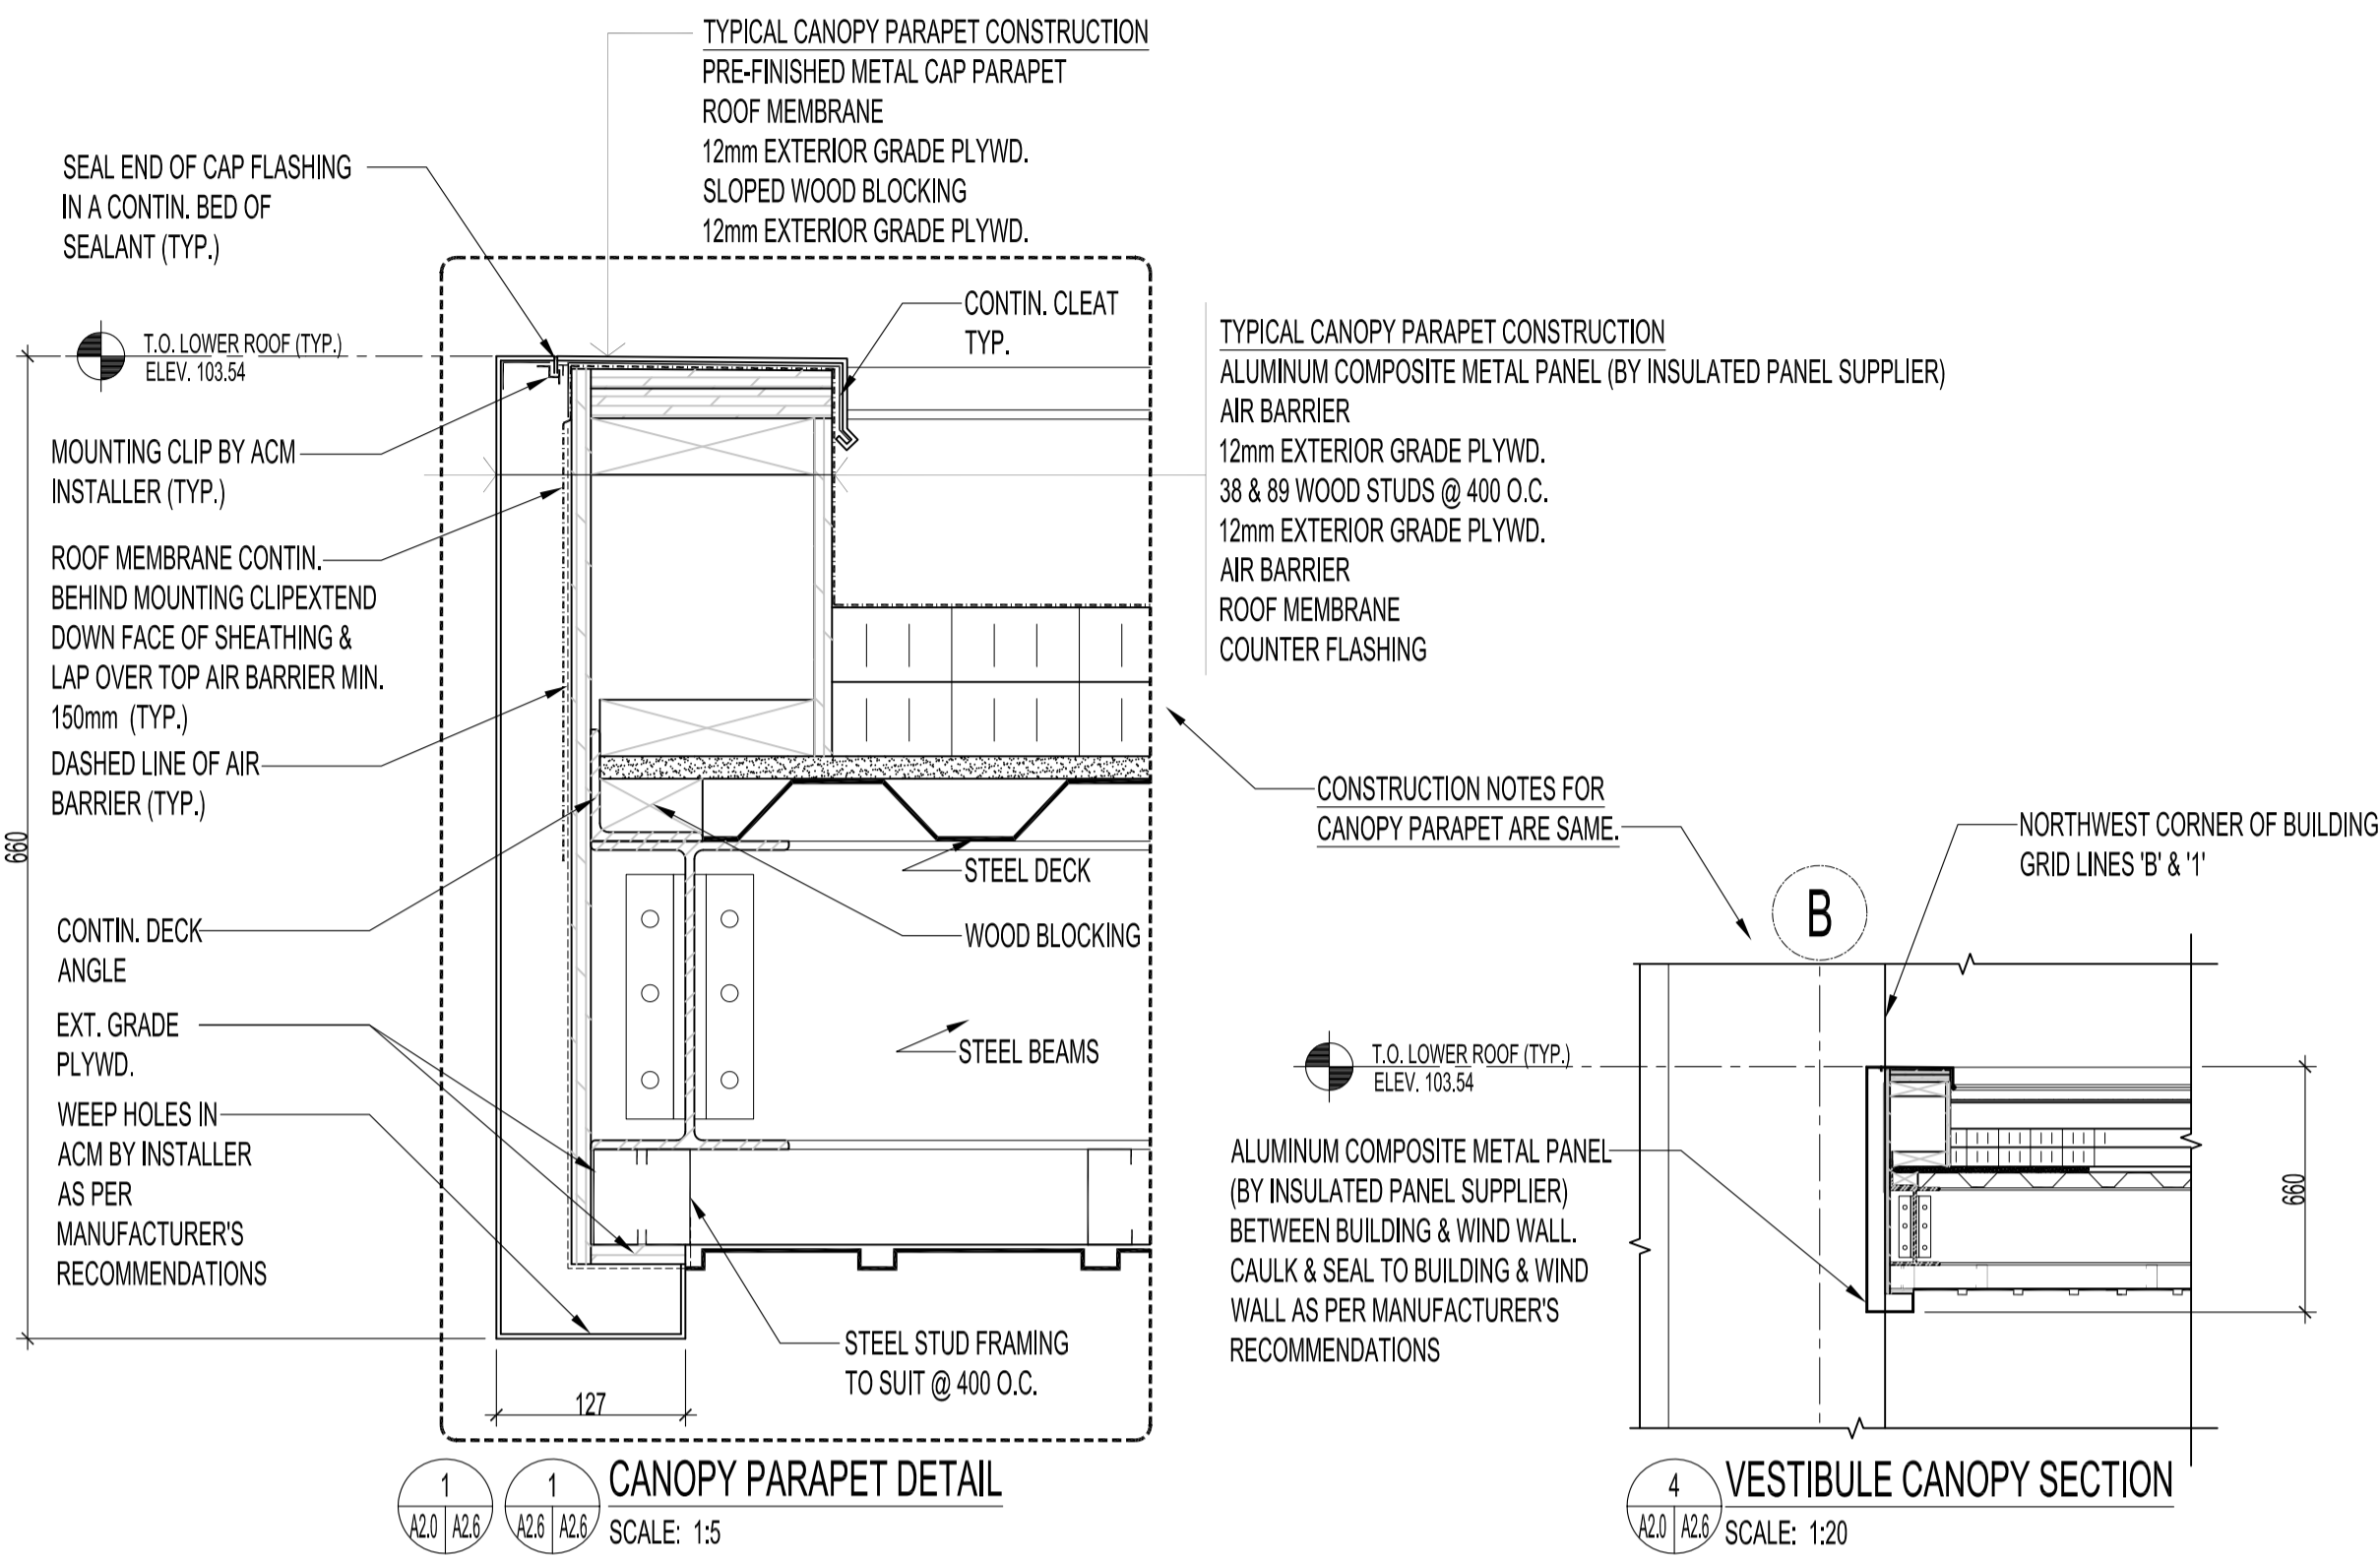

CANOPY PARAPET DETAIL SCALE: 1:5

4 VESTIBULE CANOPY SECTION SCALE: 1:20

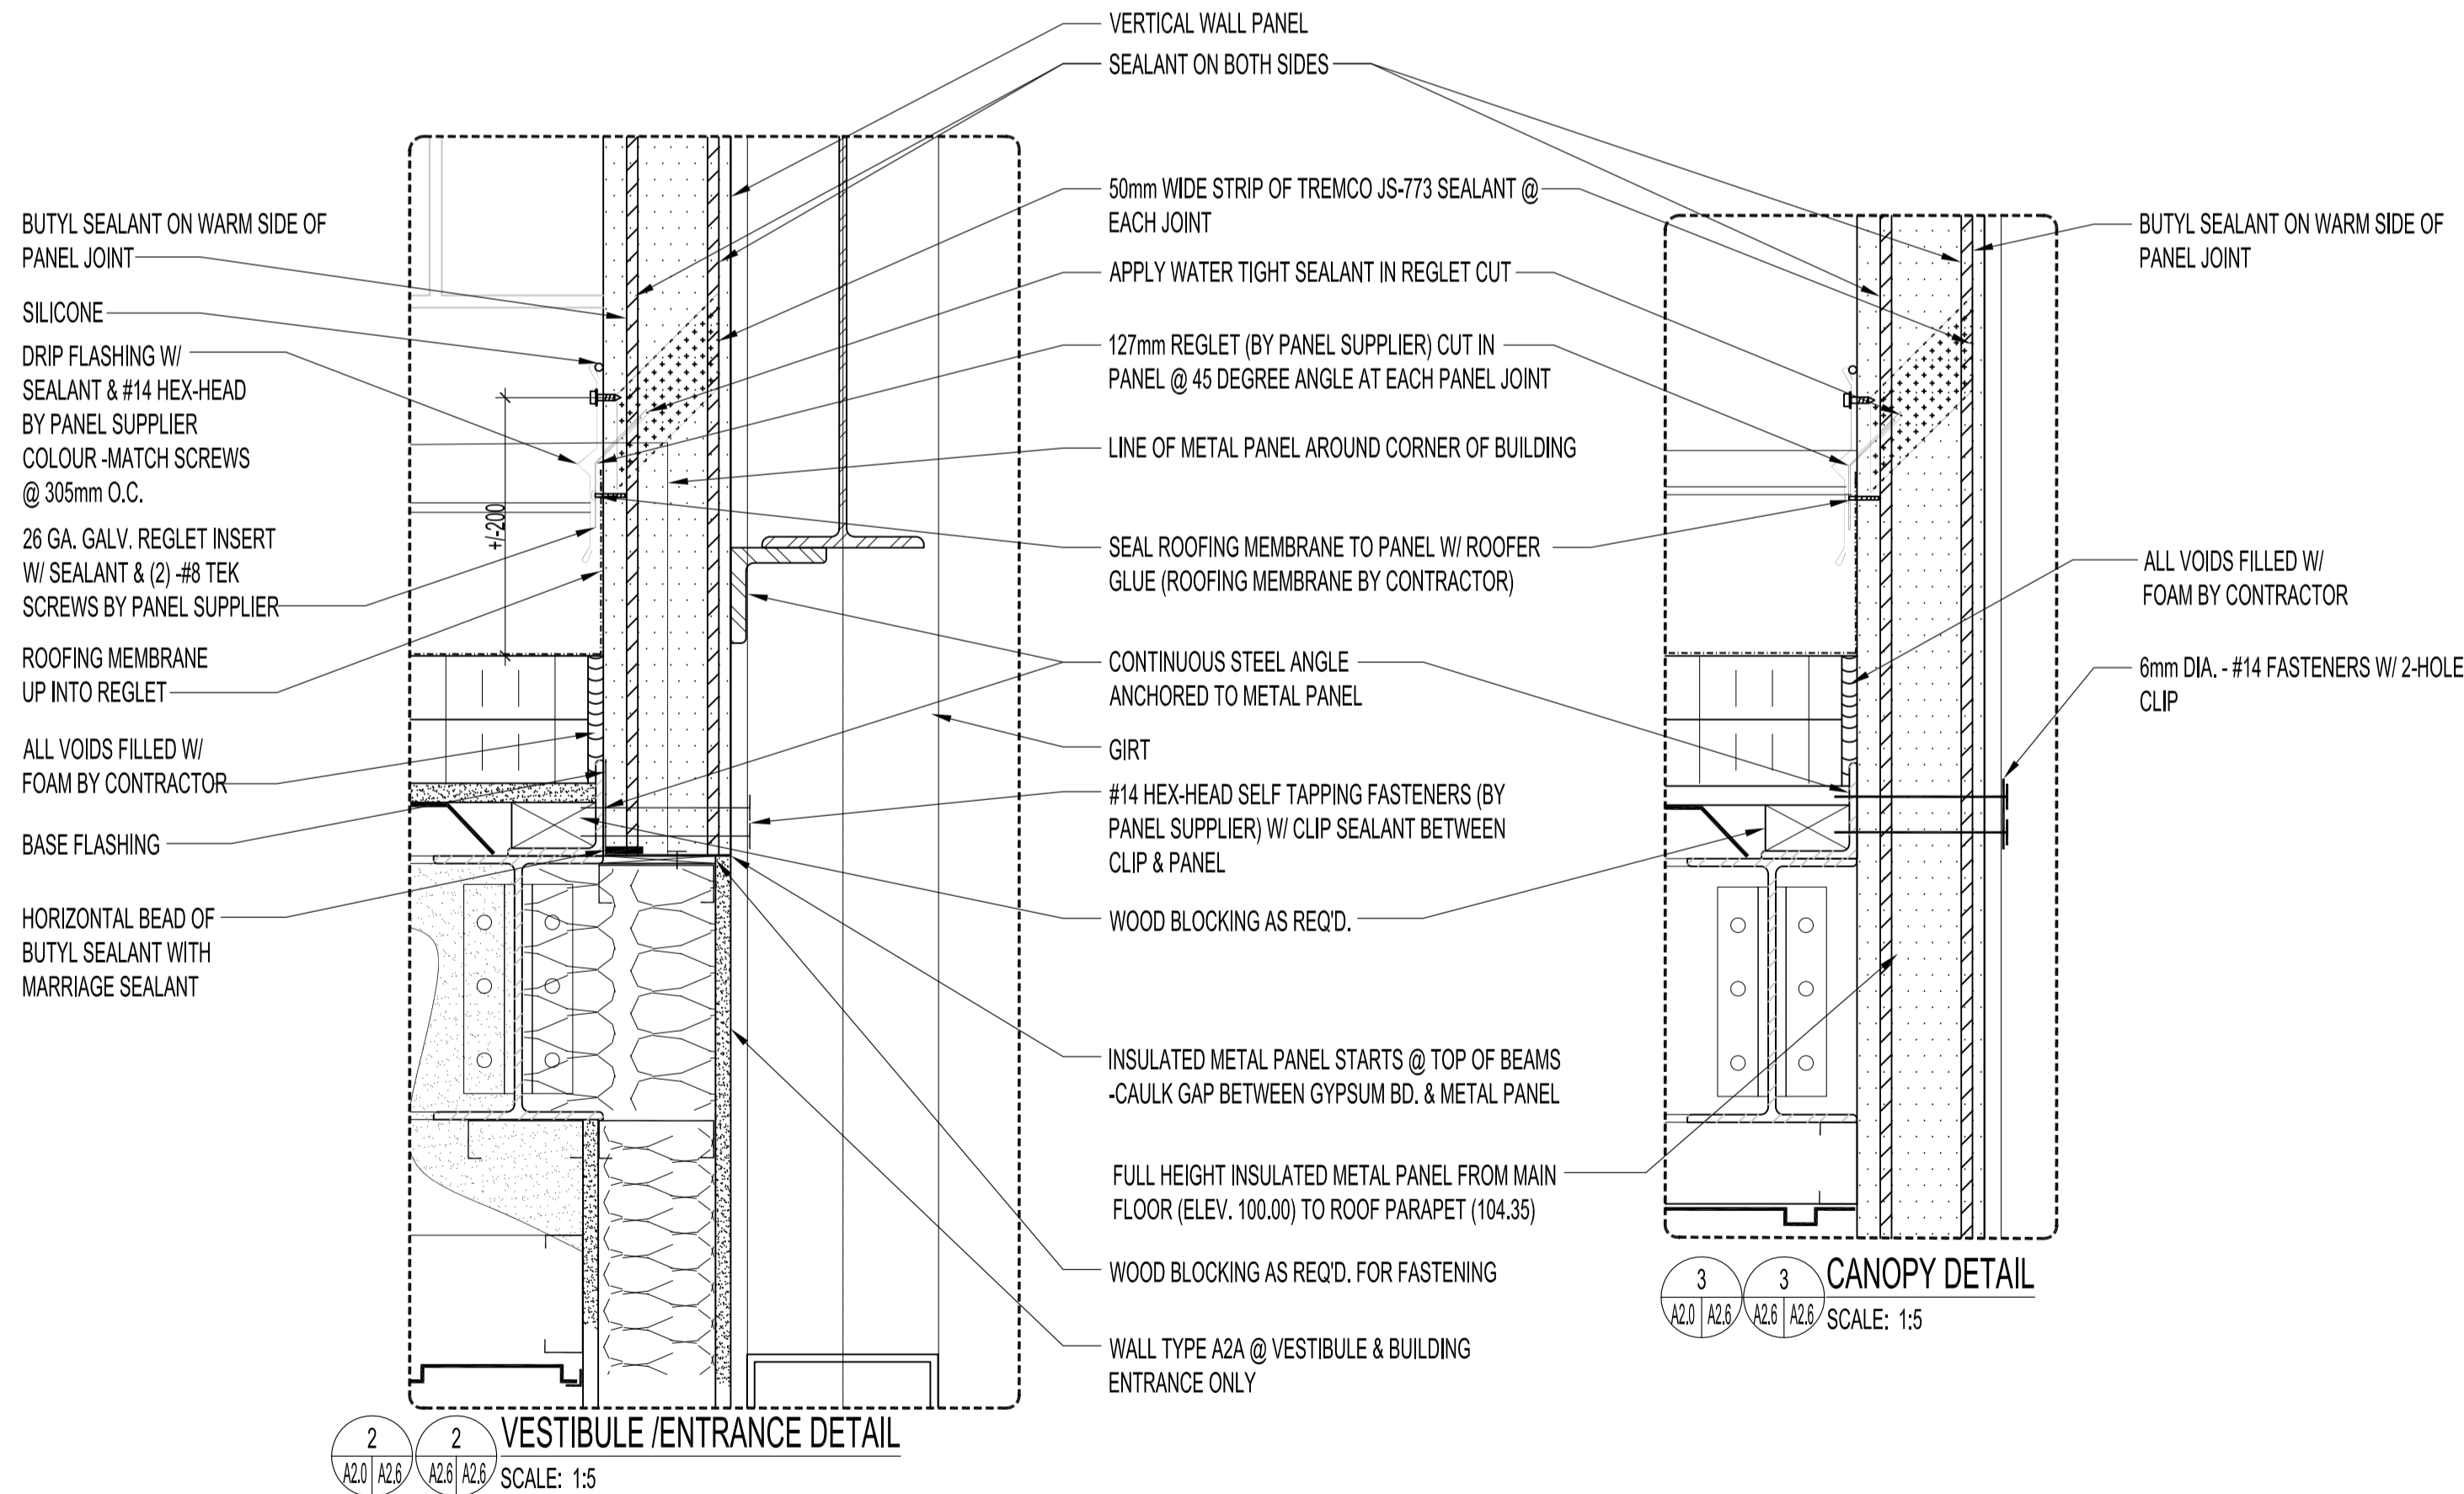

2 VESTIBULE / ENTRANCE DETAIL SCALE: 1:5

3 CANOPY DETAIL SCALE: 1:5

0	ISSUED FOR CONSTRUCTION	MMK	MAR 17, 2017
No.	REVISION/DESCRIPTION	BY	DATE

SEAL

PROVINCE OF MANITOBA  
R. K. FOK  
LI  
REGISTERED ARCHITECT

DRAWN	CHECKED	DESIGNED	APPROVED
DATE	USER	APPROVAL	
2016.08.30			

THE CITY OF WINNIPEG  
PLANNING, PROPERTY AND  
DEVELOPMENT DEPARTMENT  
MUNICIPAL ACCOMMODATIONS DIVISION  
3-65 GARRY STREET, R3C 4K4

PROJECT  
BRADY ROAD LANDFILL  
ADMINISTRATION BUILDING  
DEVELOPMENT FOR BRADY LANDFILL  
1777 BRADY ROAD

SHEET TITLE  
VESTIBULE SECTION  
CANOPY DETAILS

SCALE	PROJECT No:	SHEET No:
AS SHOWN	2015-037	A2.6