



**1 SECTION AT STEP PLANTER**  
S2.1 | S4.1 | 1:25

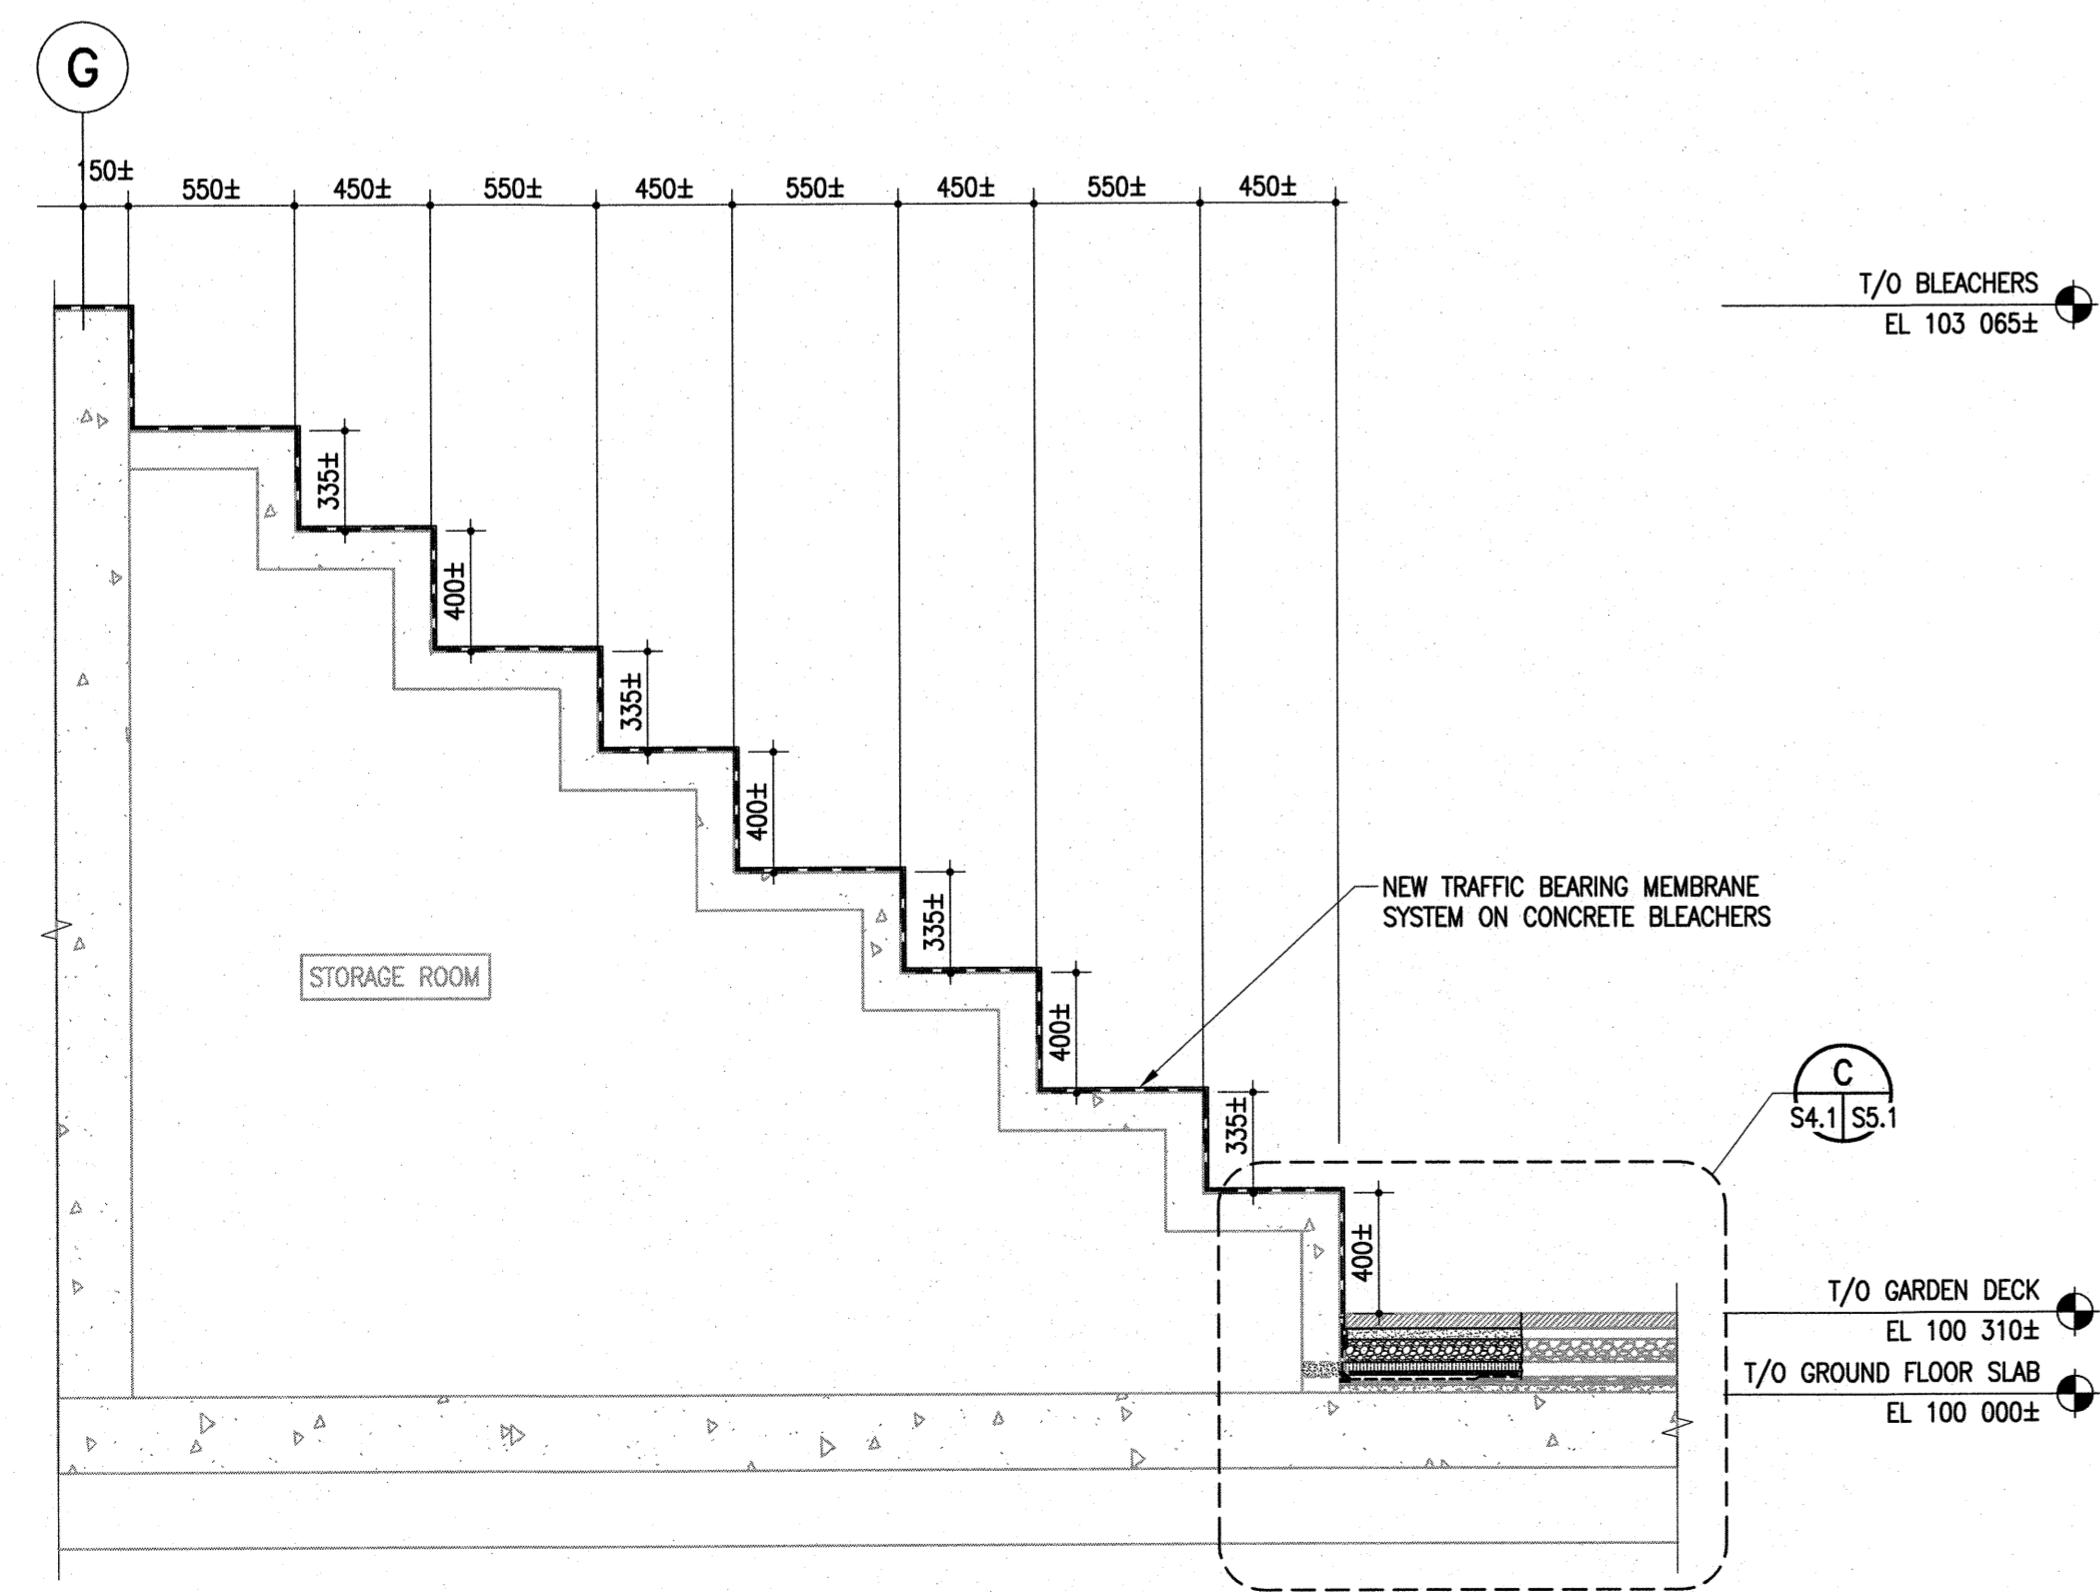

**2 SECTION AT BLEACHERS**  
S2.1 | S4.1 | 1:25

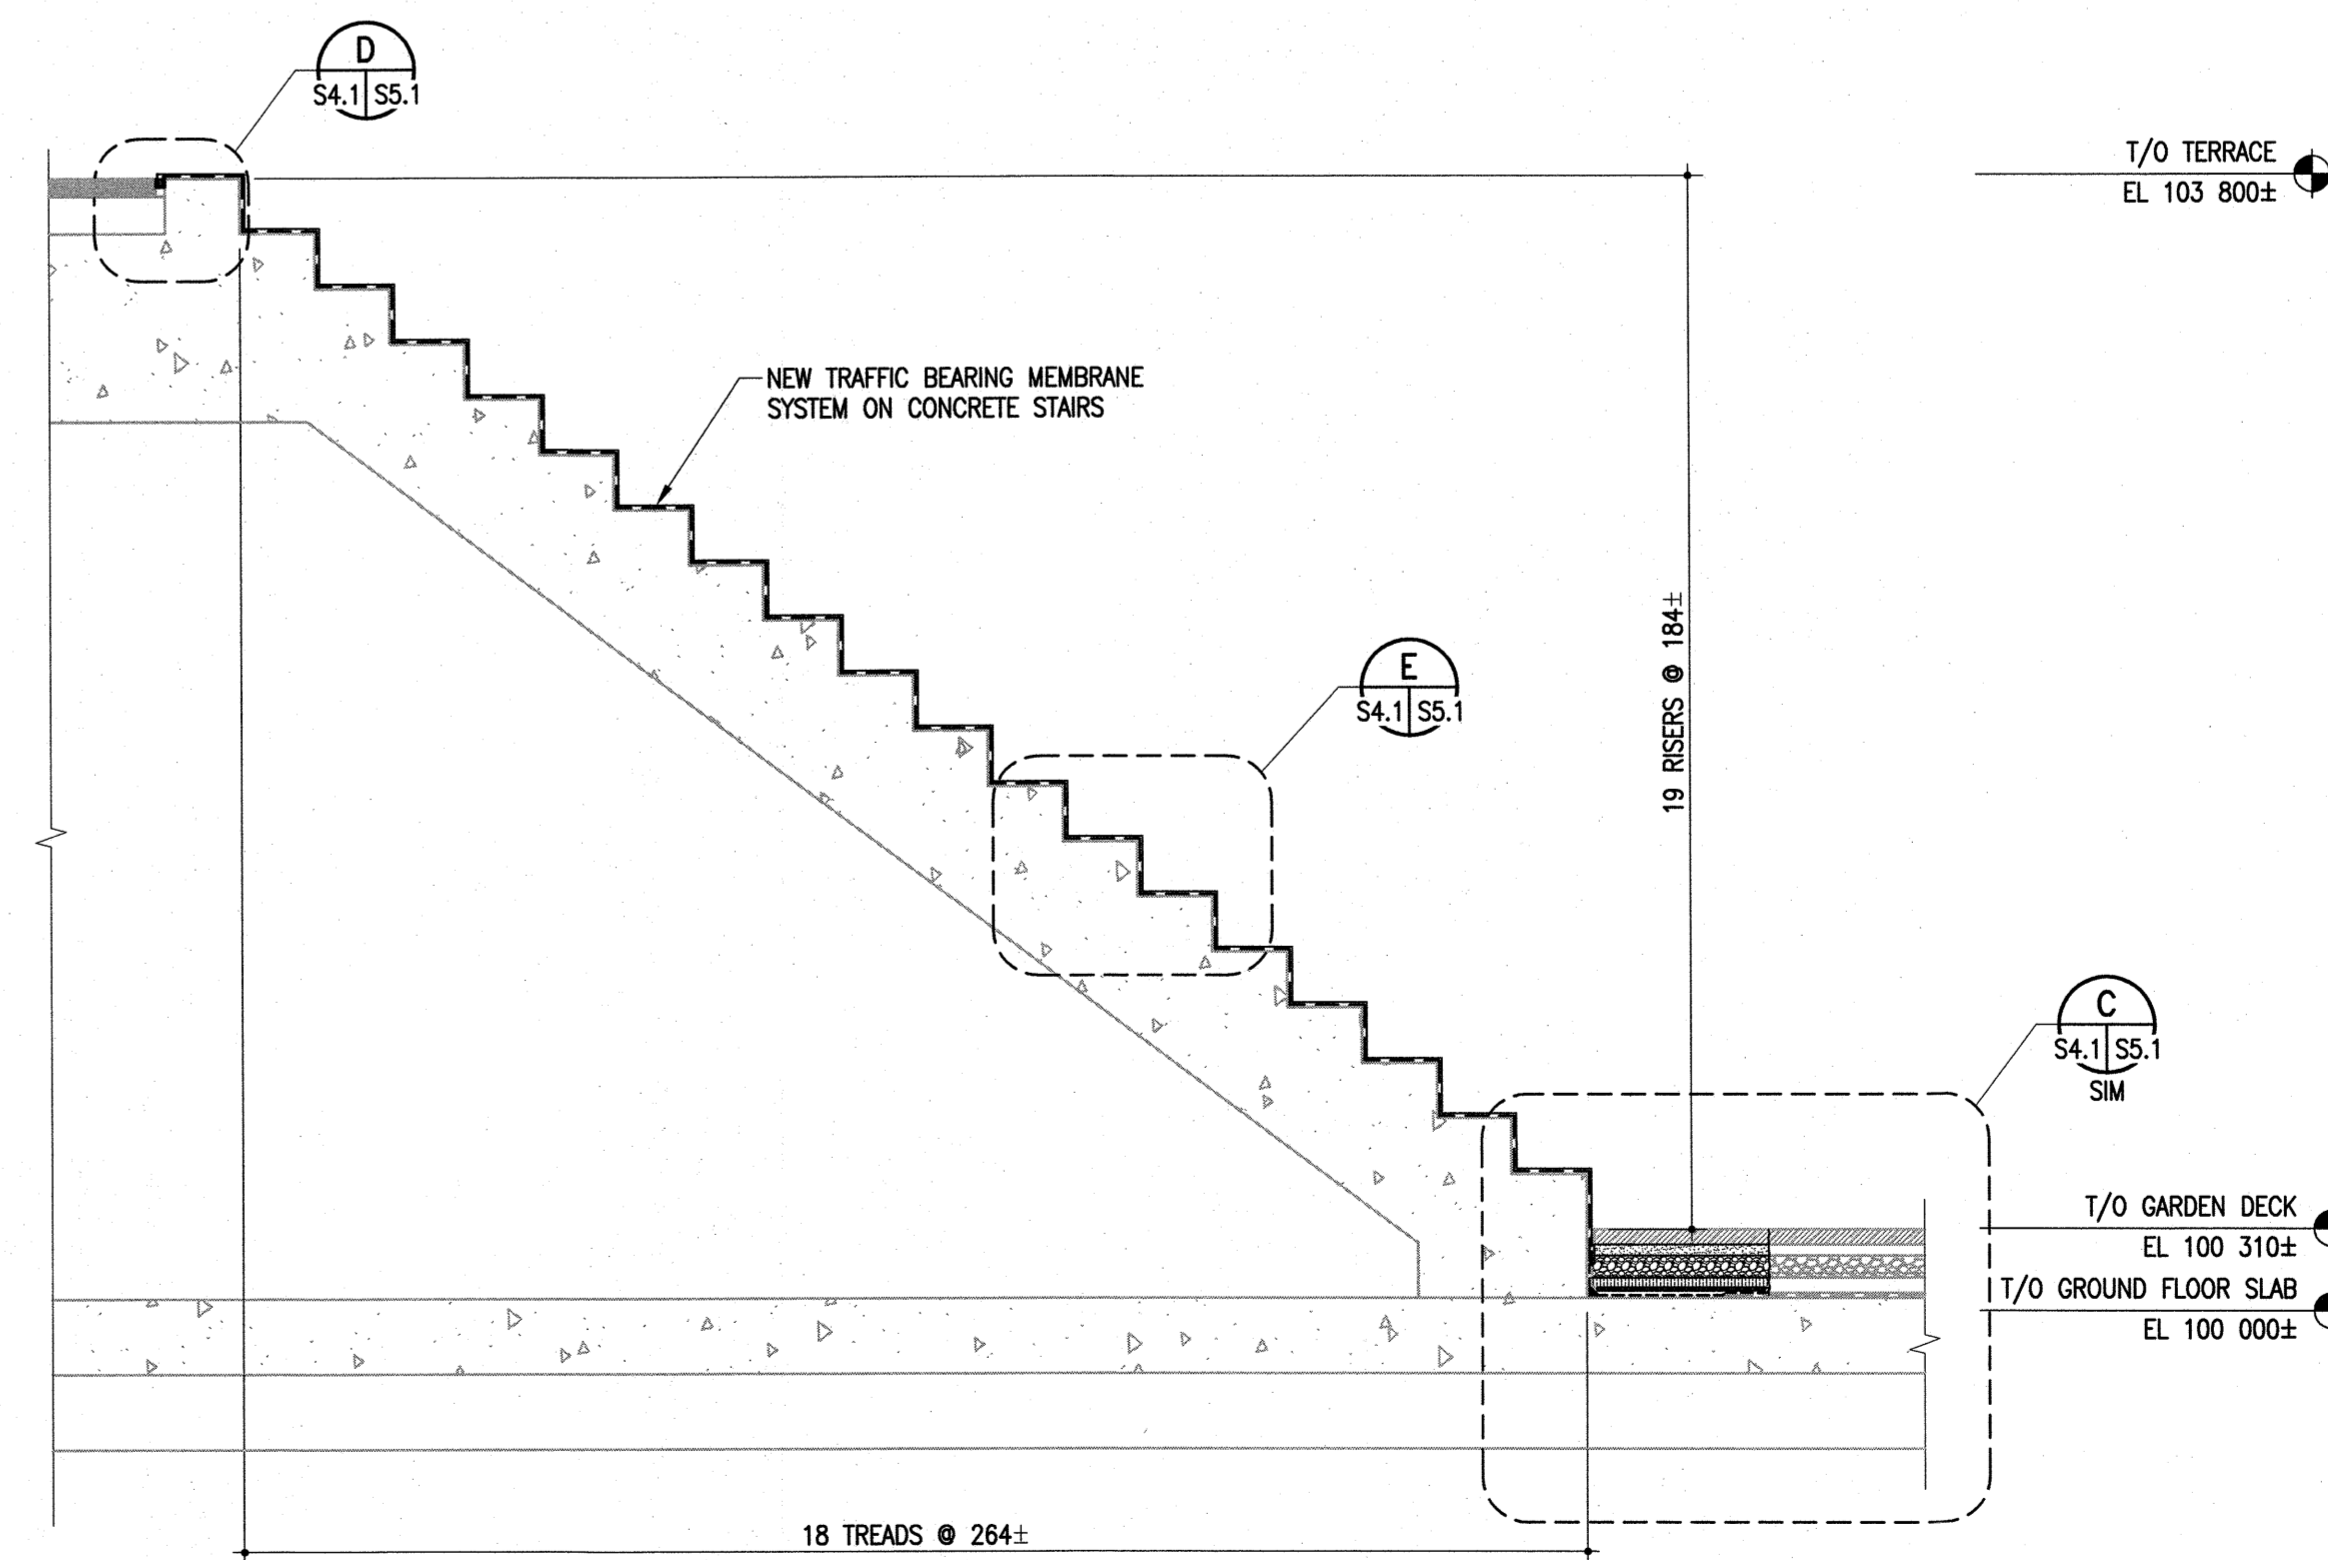

**3 SECTION AT STAIR**  
S2.1 | S4.1 | 1:25

The General Contractor shall check & verify all dimensions and report any errors or omissions to the designers.

| No. | Date       | Issue/Revision          | By |
|-----|------------|-------------------------|----|
| 0   | 2017-06-28 | ISSUED FOR CONSTRUCTION | WB |

**APEGM**  
Certificate of Authorization  
Crosier Kilgour & Partners Ltd.  
No. 235 Date: 2017-06-28



Consultant

300-275 Carlton Street  
Winnipeg, Manitoba R3C 5R6  
T 204. 943. 7501  
F 204. 943. 7507



Project  
**DYNASTY BUILDING**  
COURTYARD WATERPROOFING  
180 KING STREET  
WINNIPEG, MANITOBA

Sheet Title  
SECTIONS

|                   |                    |
|-------------------|--------------------|
| File<br>2017-0306 | Date<br>2017-06-28 |
| Design<br>WB      | Drawn<br>RJM       |

|               |                   |
|---------------|-------------------|
| Revision<br>0 | Sheet No.<br>S4.1 |
|---------------|-------------------|