



NOTE: CHAINAGES SHOWN ARE ALONG N. SHOULDER OF DUGALD RD

DUGALD ROAD

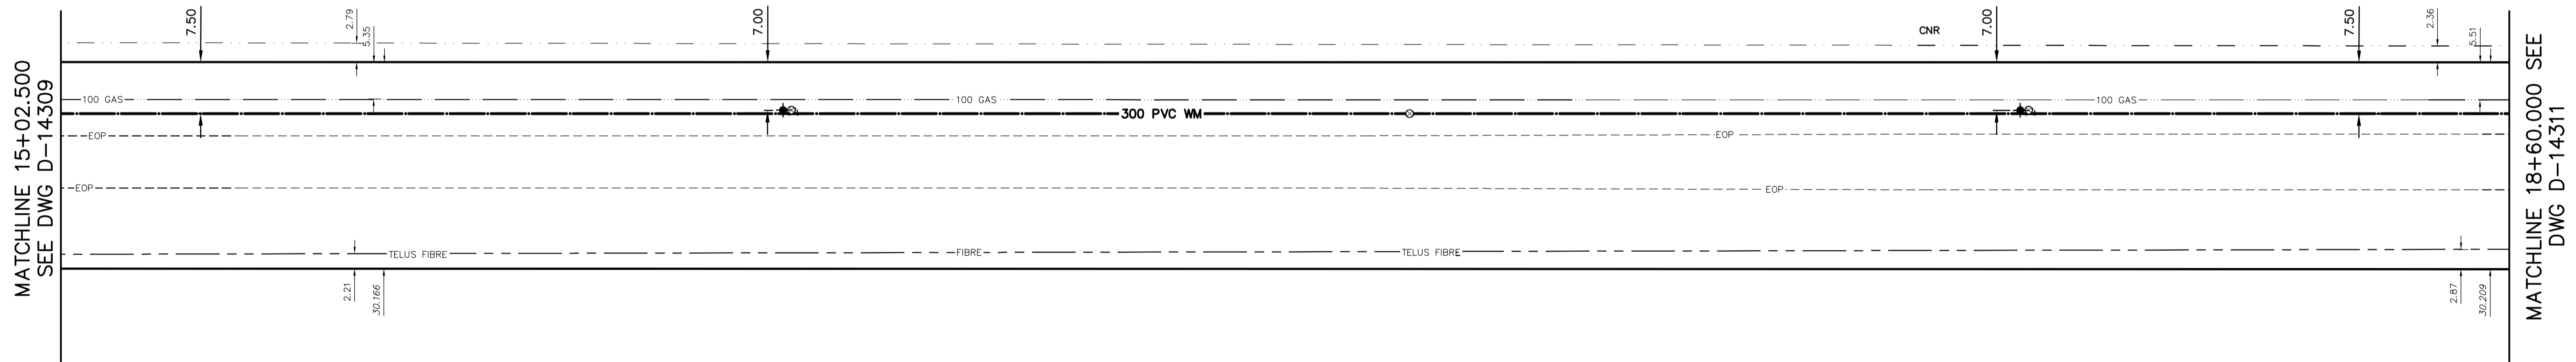

FOR INDEX SEE D-14305

NOTE: ALL VALVES TO BE INSTALLED CLOCKWISE TO CLOSE

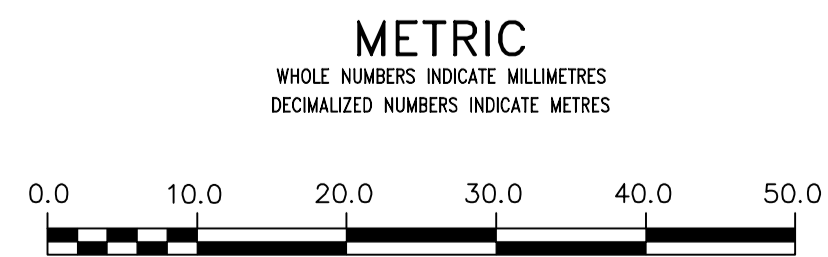

WARNING
 IF POWER EQUIPMENT OR EXPLOSIVES ARE TO BE USED FOR EXCAVATION ON THIS PROJECT THE CONTRACTOR MUST:
 1) NOTIFY THE GAS COMPANY OF THE PROPOSED LOCATION OF EXCAVATION.
 2) TAKE PRECAUTION TO AVOID DAMAGE TO GAS COMPANY INSTALLATIONS.
 SEE PROVINCIAL REGULATION 210/72 FOR DETAILS

LOCATION APPROVED UNDERGROUND STRUCTURES
 SUPV. U/G STRUCTURES COMMITTEE DATE
 NOTE:
 LOCATION OF UNDERGROUND STRUCTURES AS SHOWN ARE BASED ON THE BEST INFORMATION AVAILABLE BUT NO GUARANTEE IS GIVEN THAT ALL EXISTING UTILITIES ARE SHOWN OR THAT THE GIVEN LOCATIONS ARE EXACT. CONFIRMATION OF EXISTENCE AND EXACT LOCATION OF ALL SERVICES MUST BE OBTAINED FROM THE INDIVIDUAL UTILITIES BEFORE PROCEEDING WITH CONSTRUCTION.

B.M.	ELEV.		
NO.	REVISIONS	DATE	BY

DESIGNED BY	MJK	CHECKED BY	SC
DRAWN BY	RS	APPROVED BY	KZ
SCALE:		RELEASED FOR CONSTRUCTION	
HORIZONTAL	1: 500		
VERTICAL	1: 50		
DATE	2017 07 21	DATE	2017 07 27
		KAS ZUREK	

ENGINEER'S SEAL

ORIGINAL SIGNED BY S.R.J. COURNOYER 17/07/27

CONSULTANT DRAWING NUMBER: --

ENGINEER'S SEAL

ORIGINAL SIGNED BY S.R.J. COURNOYER 17/07/27

CONSULTANT DRAWING NUMBER: --

THE CITY OF WINNIPEG
 WATER AND WASTE DEPARTMENT
 ENGINEERING DIVISION

2017 TRANSCONA WATER MAIN RELIABILITY UPGRADES
 CONTRACT
 DUGALD ROAD
 STA 15+02.5 TO
 STA 18+60

SHEET 6 OF 11
 CITY DRAWING NUMBER
 D-14310