
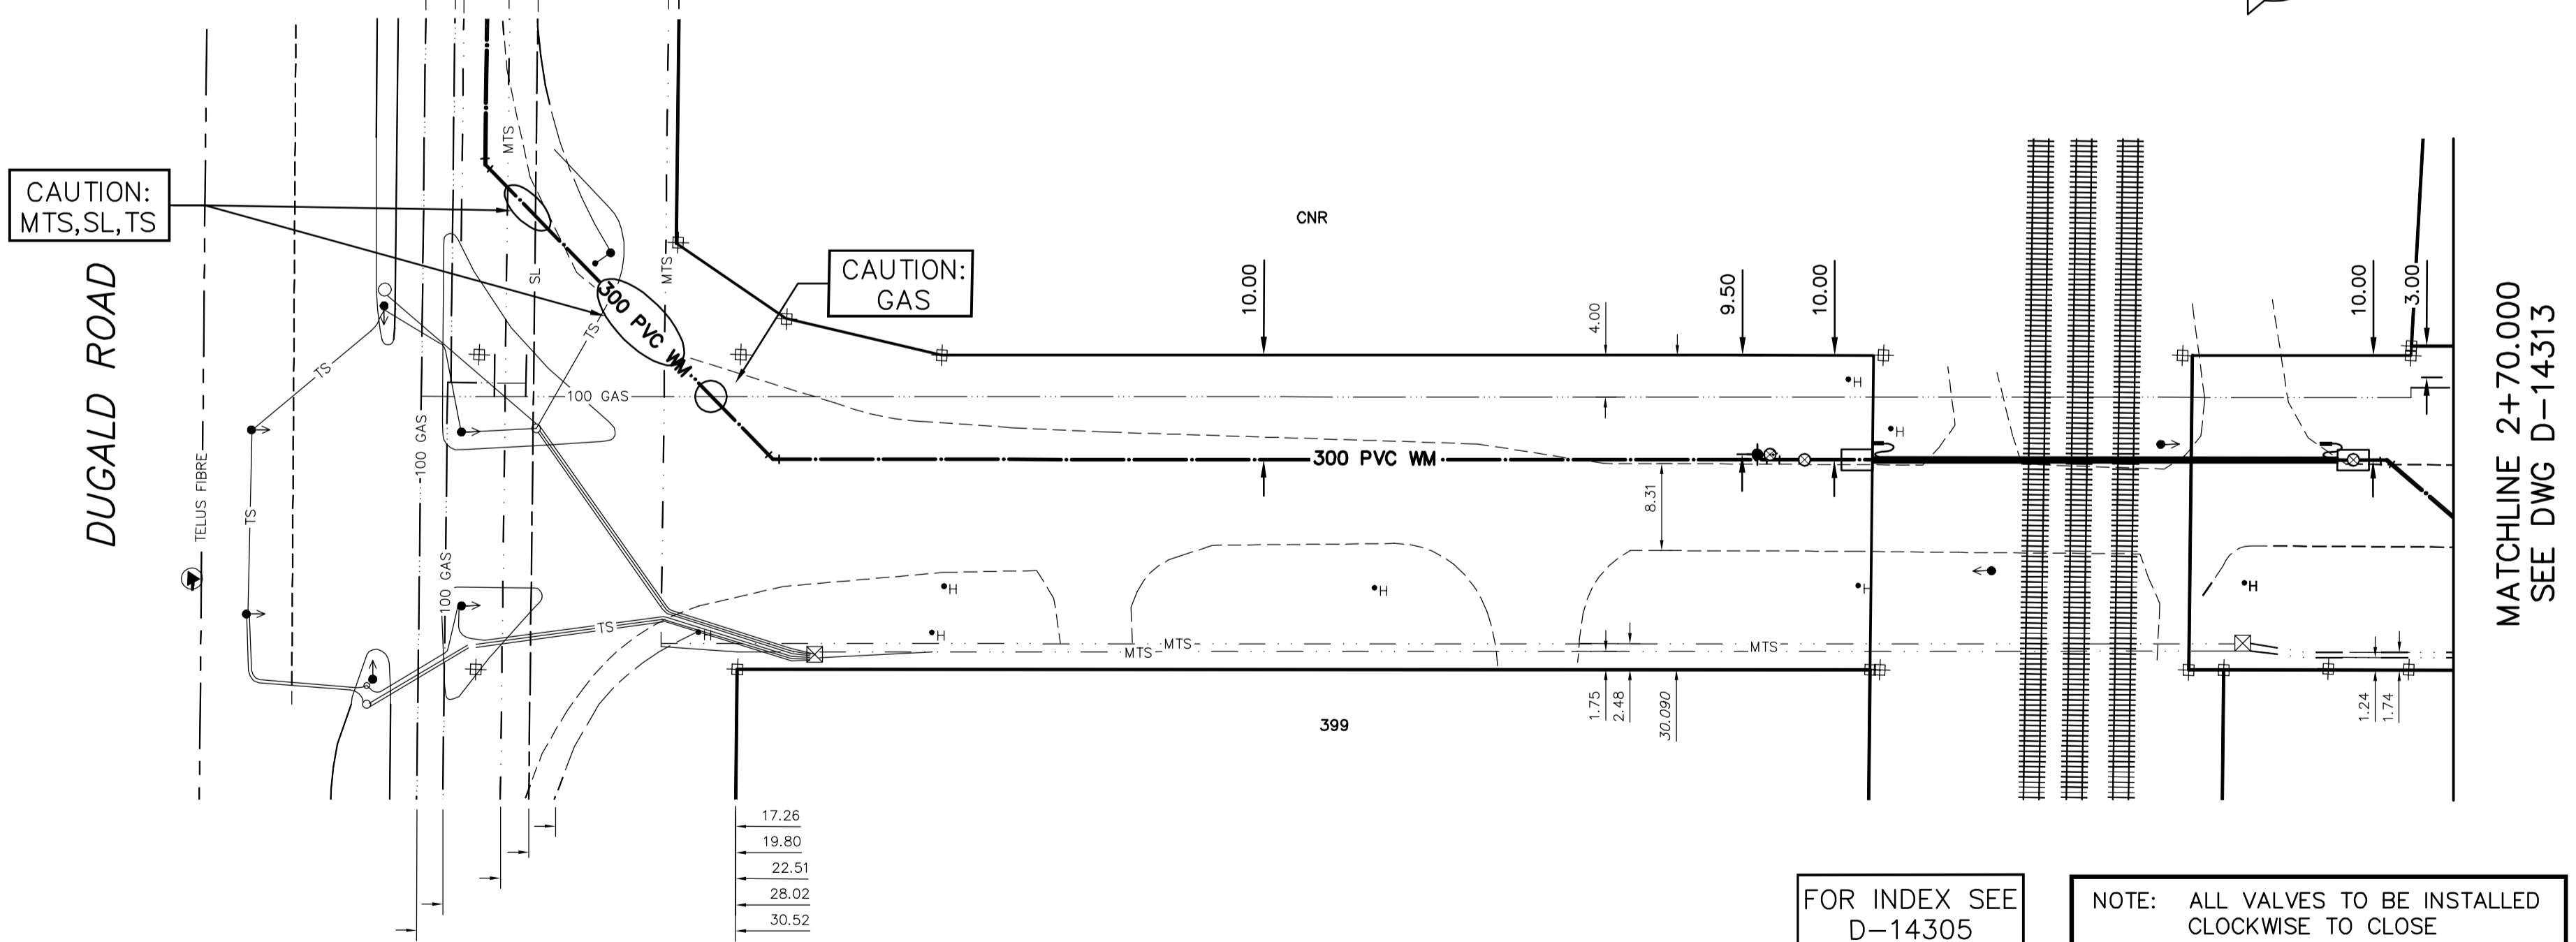


NOTE: CHAINAGES SHOWN ARE ALONG N. SHOULDER OF DUGALD RD

DUGALD ROAD


NOTE: CHAINAGES SHOWN ARE ALONG E. SHOULDER OF RAVENHURST ST

RAVENHURST STREET

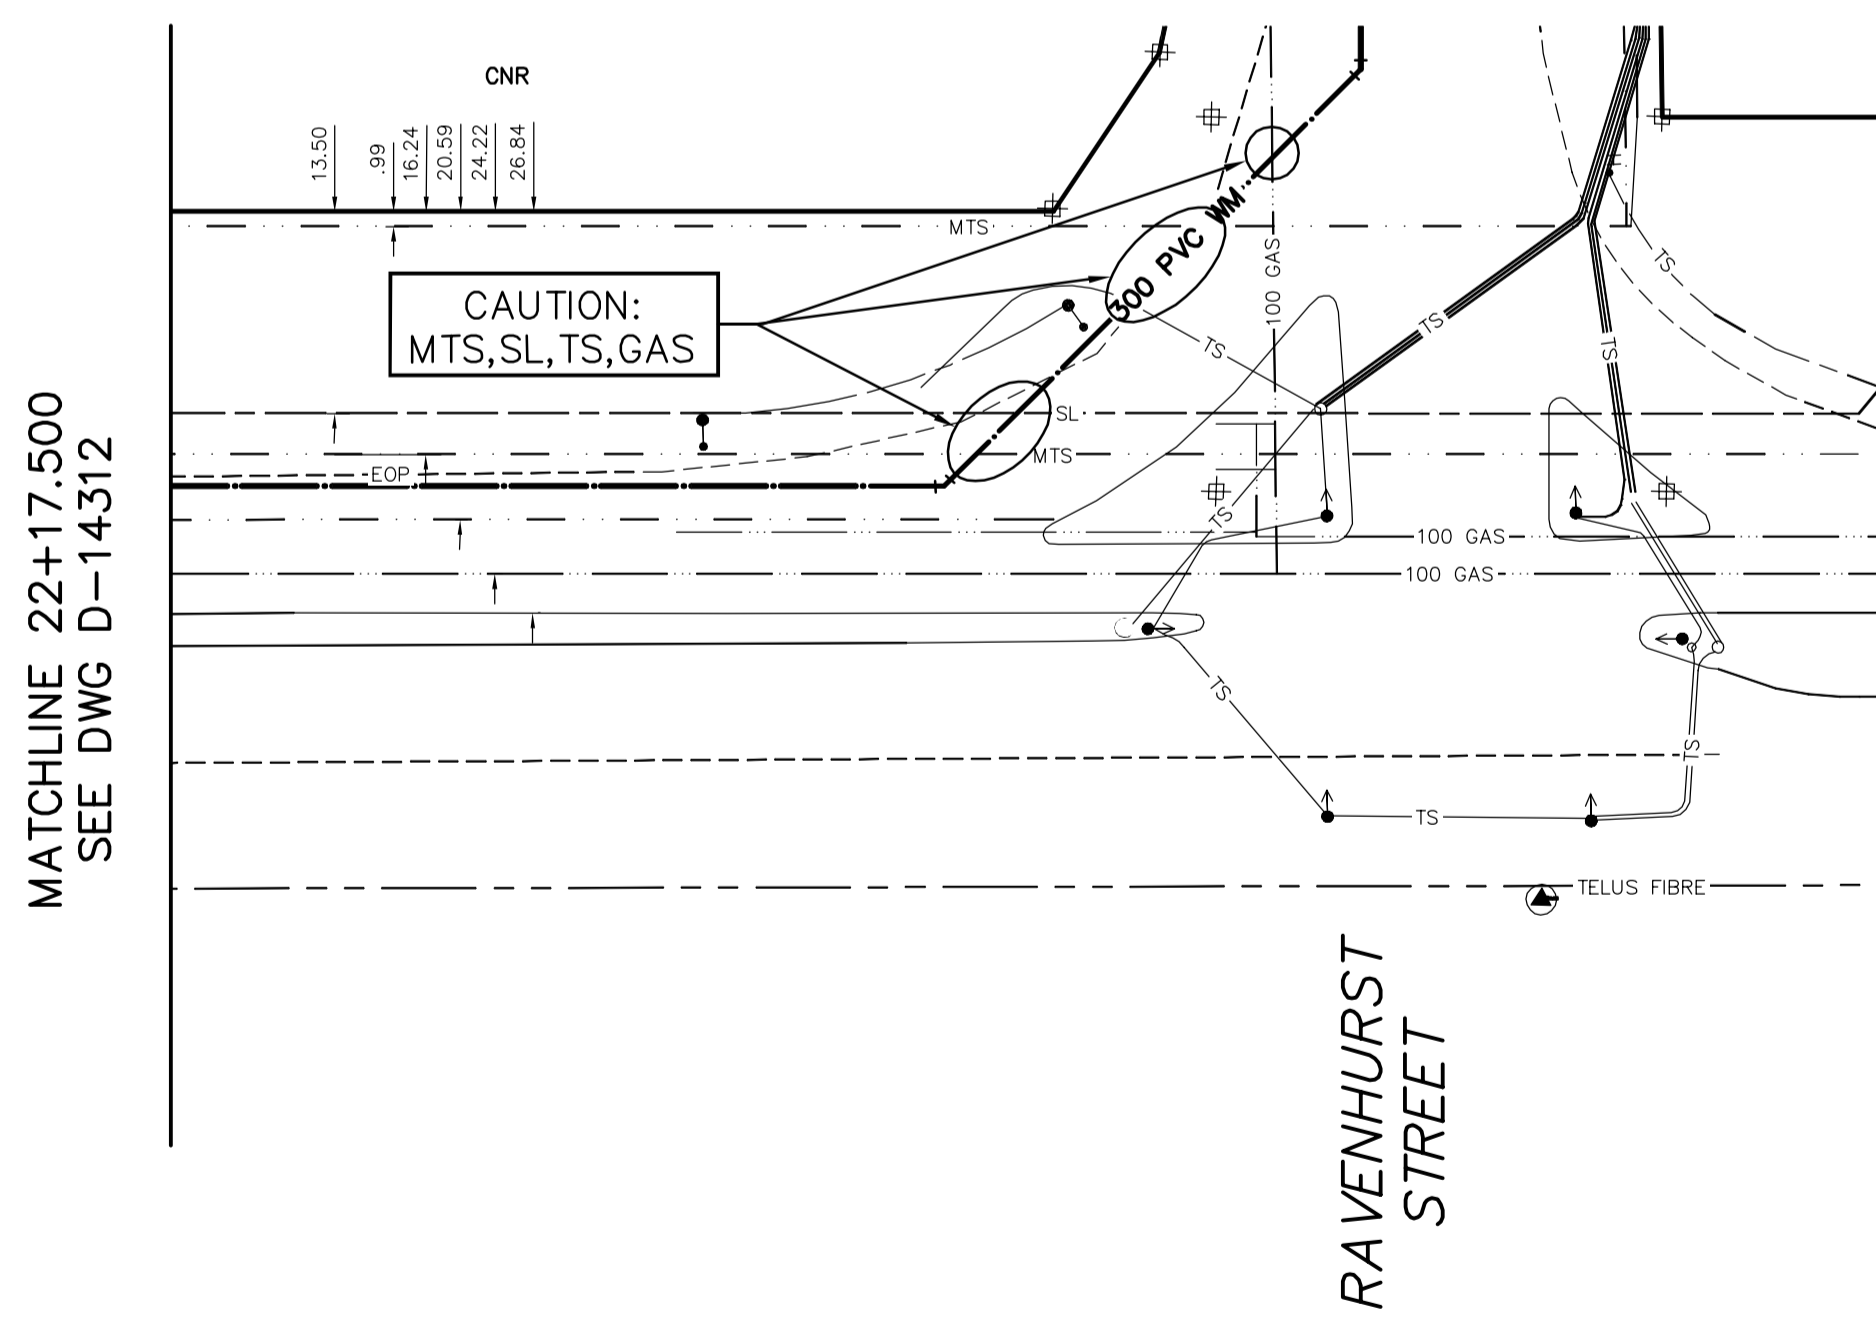

MATCHLINE 22+17.500
SEE DWG D-14312

MATCHLINE 2+70.000
SEE DWG D-14313

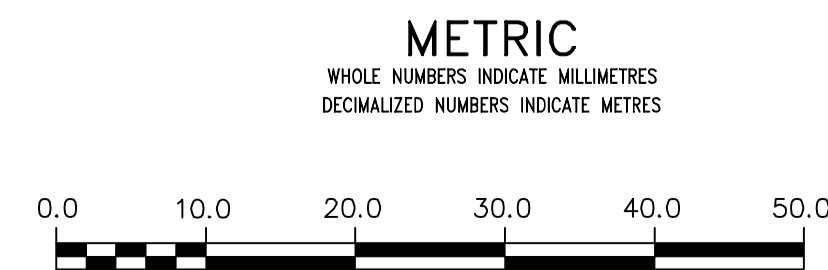

WARNING
IF POWER EQUIPMENT OR EXPLOSIVES ARE TO BE USED FOR EXCAVATION ON THIS PROJECT THE CONTRACTOR MUST:
1) NOTIFY THE GAS COMPANY OF THE PROPOSED LOCATION OF EXCAVATION.
2) TAKE PRECAUTION TO AVOID DAMAGE TO GAS COMPANY INSTALLATIONS.
SEE PROVINCIAL REGULATION 210/72 FOR DETAILS

LOCATION APPROVED UNDERGROUND STRUCTURES
SUPV. U/G STRUCTURES COMMITTEE DATE
NOTE:
LOCATION OF UNDERGROUND STRUCTURES AS SHOWN ARE BASED ON THE BEST INFORMATION AVAILABLE BUT NO GUARANTEE IS GIVEN THAT ALL EXISTING UTILITIES ARE SHOWN OR THAT THE GIVEN LOCATIONS ARE EXACT. CONFIRMATION OF EXISTENCE AND EXACT LOCATION OF ALL SERVICES MUST BE OBTAINED FROM THE INDIVIDUAL UTILITIES BEFORE PROCEEDING WITH CONSTRUCTION.

B.M. ELEV.	NO.	REVISIONS	DATE	BY

DESIGNED BY	MJK	CHECKED BY	SC
DRAWN BY	RS	APPROVED BY	KZ
SCALE:	HORIZONTAL 1:500	RELEASED FOR CONSTRUCTION	KAS ZUREK
DATE	2017 07 21	DATE	2017 07 27
PLOT DATE:	2017 07 28		

ENGINEER'S SEAL
ORIGINAL SIGNED BY S.R.J. COURNOYER 17/07/27
CONSULTANT DRAWING NUMBER

THE CITY OF WINNIPEG
WATER AND WASTE DEPARTMENT
ENGINEERING DIVISION
2017 TRANSCONA WATER MAIN RELIABILITY UPGRADES CONTRACT
RAVENHURST STREET
DUGALD ROAD TO STA 2+70
SHEET 8 OF 11
CITY DRAWING NUMBER D-14312