


NOTE: CHAINAGES SHOWN ARE ALONG
E. SHOULDER OF RAVENHURST ST


RAVENHURST STREET

PANDORA AVE E

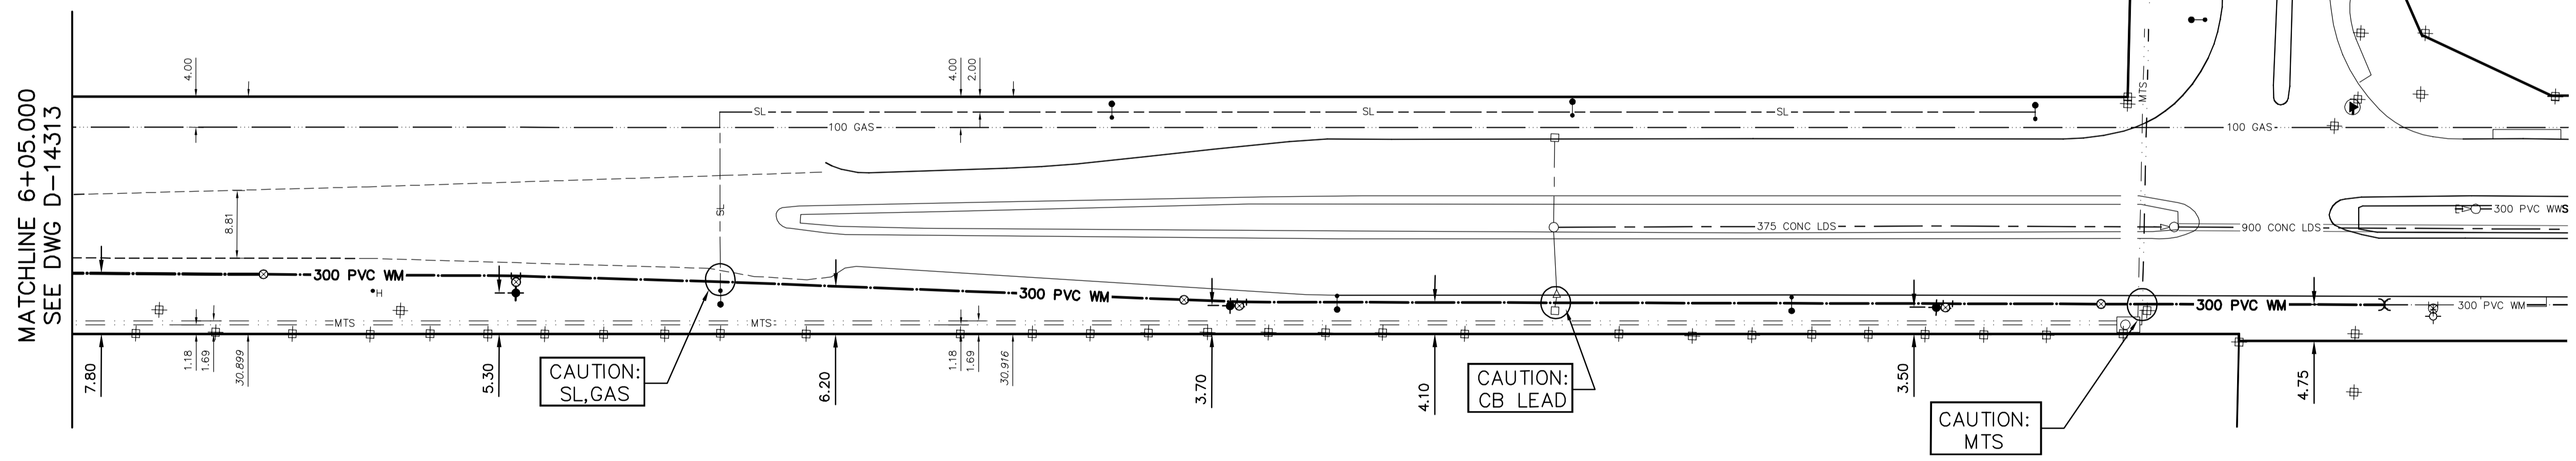

FOR INDEX SEE
D-14305

NOTE: ALL VALVES TO BE INSTALLED
CLOCKWISE TO CLOSE

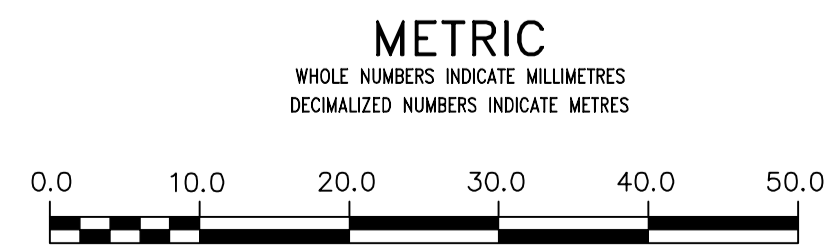

<p>WARNING</p> <p>IF POWER EQUIPMENT OR EXPLOSIVES ARE TO BE USED FOR EXCAVATION ON THIS PROJECT THE CONTRACTOR MUST:</p> <p>1) NOTIFY THE GAS COMPANY OF THE PROPOSED LOCATION OF EXCAVATION.</p> <p>2) TAKE PRECAUTION TO AVOID DAMAGE TO GAS COMPANY INSTALLATIONS.</p> <p>SEE PROVINCIAL REGULATION 210/72 FOR DETAILS</p>	<p>LOCATION APPROVED UNDERGROUND STRUCTURES</p> <p>SUPV. U/G STRUCTURES COMMITTEE DATE</p> <p>NOTE: LOCATION OF UNDERGROUND STRUCTURES AS SHOWN ARE BASED ON THE BEST INFORMATION AVAILABLE BUT NO GUARANTEE IS GIVEN THAT ALL EXISTING UTILITIES ARE SHOWN OR THAT THE GIVEN LOCATIONS ARE EXACT. CONFIRMATION OF EXISTENCE AND EXACT LOCATION OF ALL SERVICES MUST BE OBTAINED FROM THE INDIVIDUAL UTILITIES BEFORE PROCEEDING WITH CONSTRUCTION.</p>	<p>B.M. ELEV.</p> <table border="1"> <tr><td> </td><td> </td><td> </td><td> </td></tr> <tr><td> </td><td> </td><td> </td><td> </td></tr> <tr><td> </td><td> </td><td> </td><td> </td></tr> <tr><td> </td><td> </td><td> </td><td> </td></tr> <tr><td> </td><td> </td><td> </td><td> </td></tr> </table>																					<p>DESIGNED BY: MJK</p> <p>CHECKED BY: SC</p> <p>DRAWN BY: RS</p> <p>APPROVED BY: KZ</p> <p>SCALE: HORIZONTAL 1:500 VERTICAL 1:50</p> <p>DATE: 2017 07 21</p> <p>RELEASED FOR CONSTRUCTION DATE: 2017 07 27 KAS ZUREK</p> <p>PLOT DATE: 2017 07 28</p>	<p>ENGINEER'S SEAL</p> <p>ORIGINAL SIGNED BY S.R.J. COURNOYER 17/07/27</p> <p>CONSULTANT DRAWING NUMBER: -</p>	<p>THE CITY OF WINNIPEG WATER AND WASTE DEPARTMENT ENGINEERING DIVISION</p> <p>2017 TRANSCONA WATER MAIN RELIABILITY UPGRADES</p> <p>CONTRACT RAVENHURST STREET STA 6+05 TO PANDORA AVENUE EAST</p>	<p>SHEET 10 OF 11</p> <p>CITY DRAWING NUMBER D-14314</p>
<p>BID OPPORTUNITY: 608-2017 CONTRACT NUMBER: R:\DRAWINGS\WATER\RENEWAL\2016 RENEWALS\Dugald\drawing\</p> <p>FILE NAME: Dugald-Rev1.dwg</p>																										