


B SIZE - 279mm x 432mm

LAST SAVE: 2017/07/26 - 2:22pm
 PATH: M:\644548\4ENG\48C\DD - General DWG\1-0130L-A0017-001-00.dwg

MCC-L72E

CONTROL PANEL CP-L81

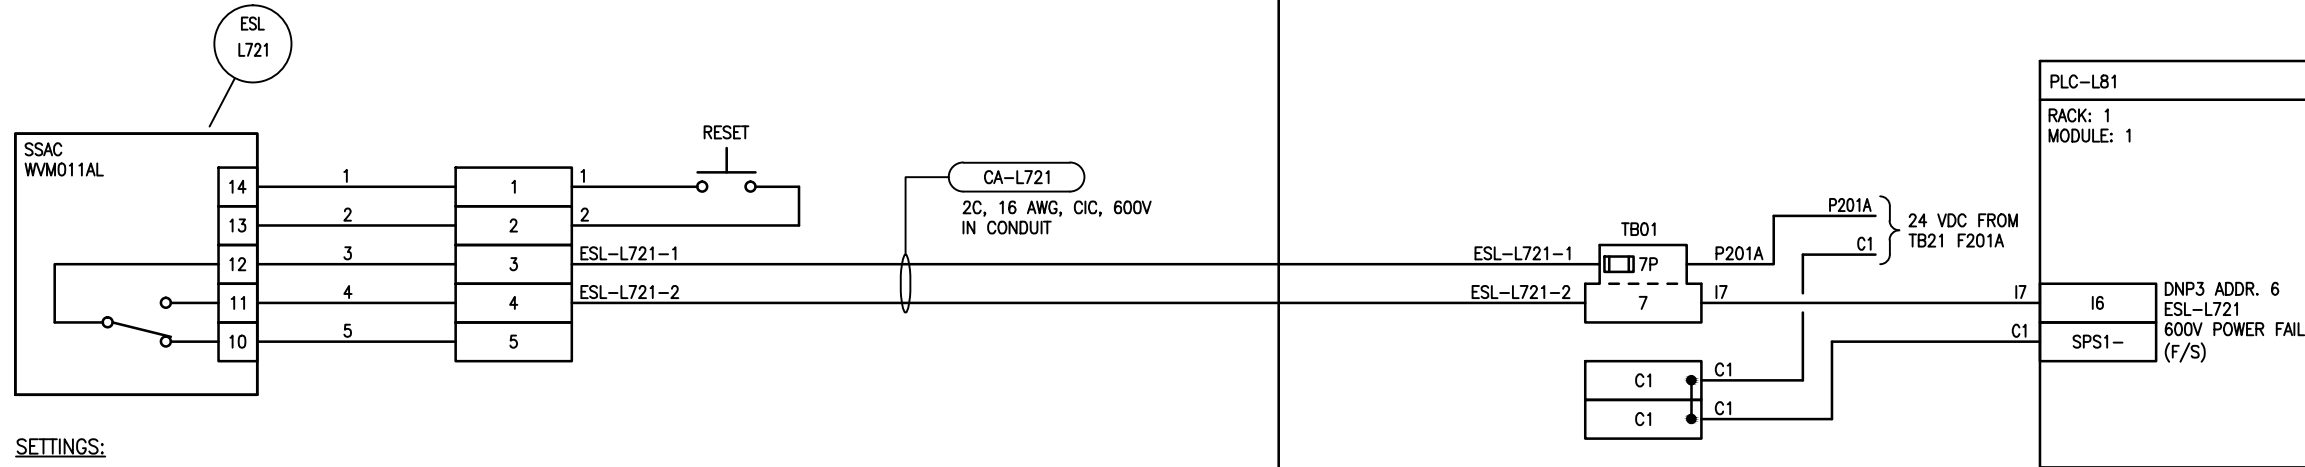

SETTINGS:
 UNBALANCE = 10%
 LINE VOLTAGE = 600
 TRIP DELAY = 0.25 sec
 RESTART DELAY = 0.25 sec
 SELECTOR = MANUAL RESET



SNC-LAVALIN INC.
 148 Nature Park Way
 Winnipeg, MB, Canada R3P 0X7
 204-786-8080

ENGINEER'S SEAL

PRELIMINARY
 NOT TO BE
 USED FOR
 CONSTRUCTION



THE CITY OF WINNIPEG
 WATER AND WASTE DEPARTMENT

COMMUNITY ROW WASTEWATER PUMPING STATION
 2017 UPGRADES
 LOOP DIAGRAM
 600V POWER FAIL
 ESL-L721

NO.	REVISIONS	DATE	DESIGN	CHECK
00	ISSUED FOR TENDER, BID OPP. 639-2017	2017-07-25	TMC	BJC

DESIGNED BY: T. CHURCH	CHECKED BY: B. CLEVEN
DRAWN BY: Y. KONIG	APPROVED BY: B. CLEVEN
SCALE: NTS	DATE: 2017/02/01
ISSUED FOR CONSTRUCTION DATE:	
CONSULTANT NO.:	

CITY DRAWING NUMBER 1-0130L-A0017	SHEET 001	REV. 00	SIZE B
--------------------------------------	--------------	------------	-----------