


**1 SECTION**  
 1 : 30  
 1-0130L-M0011-001

**2 SECTION**  
 1 : 30  
 1-0130L-M0011-001


**APEGM**  
 Certificate of Authorization  
**SNC-Lavalin Inc.**  
 No. 4489

1 : 30


**GENERAL NOTES:**  
 1. SEE DWG. 1-0130L-M0011 FOR GENERAL NOTES AND SCHEDULES.

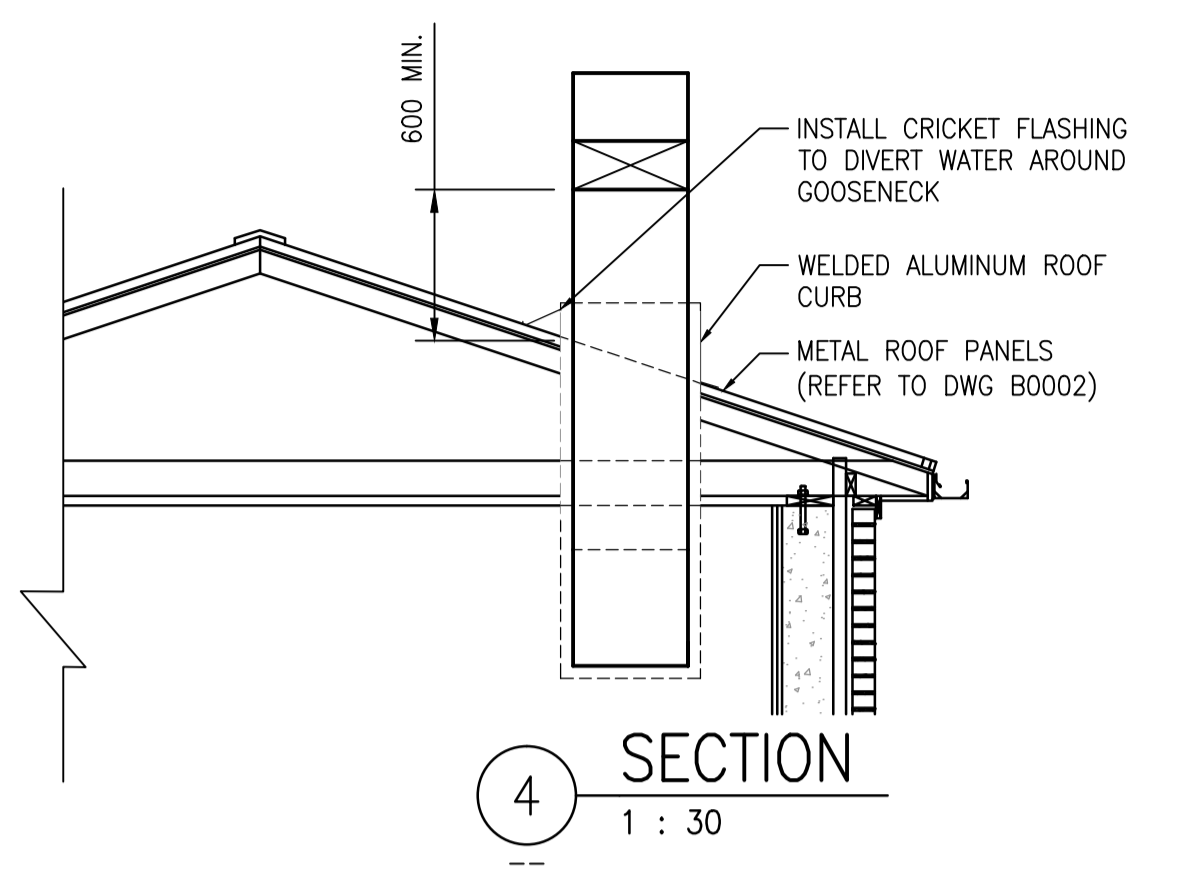

**4 SECTION**  
 1 : 30

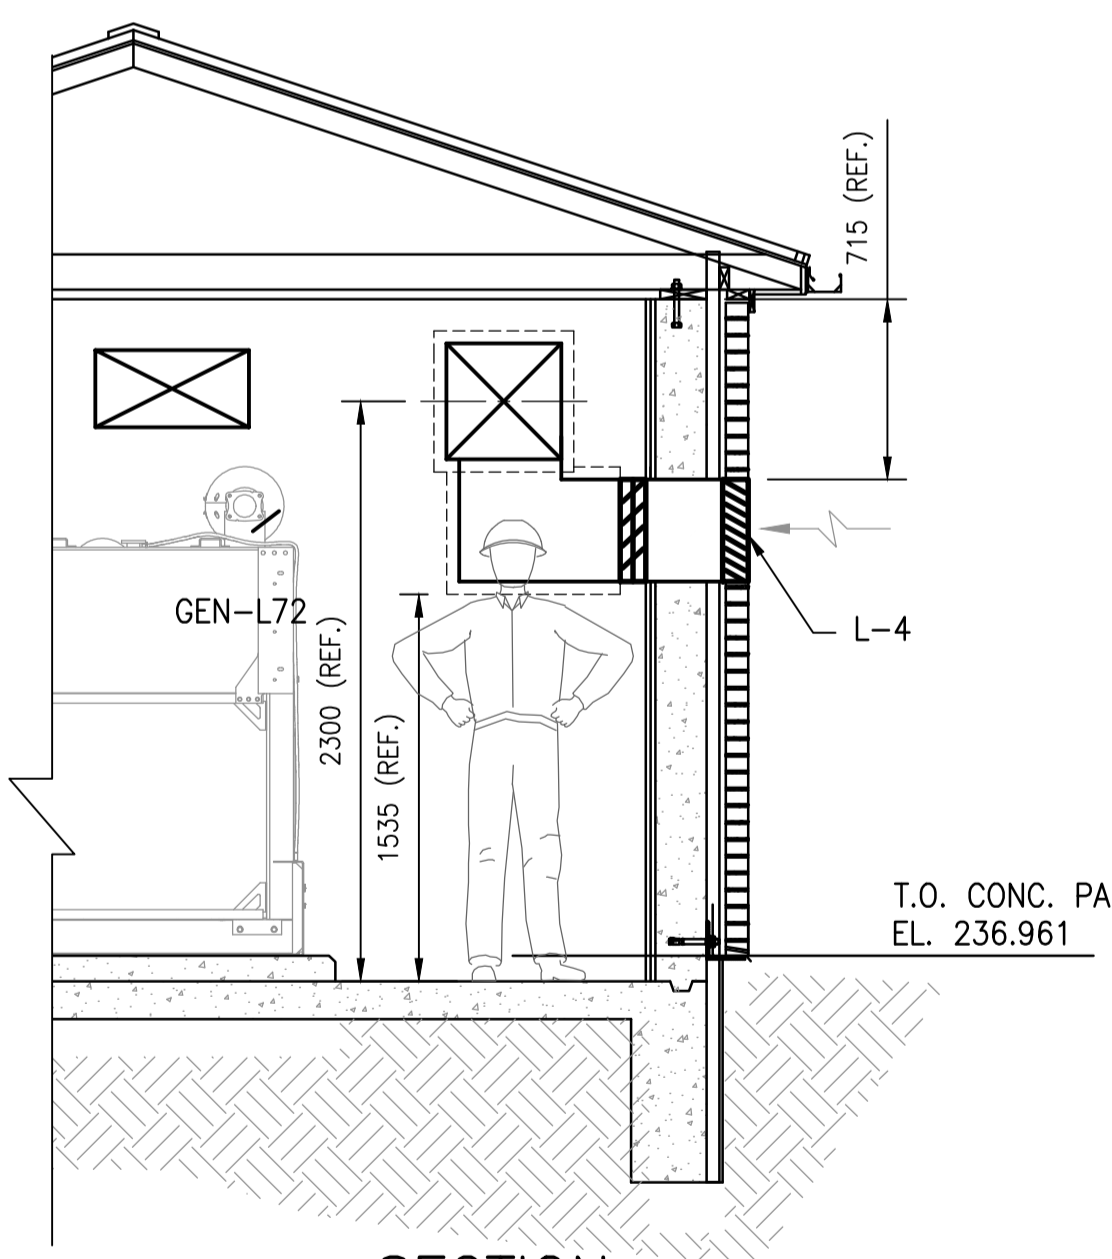

**2 SECTION**  
 1 : 30  
 1-0130L-M0011-001

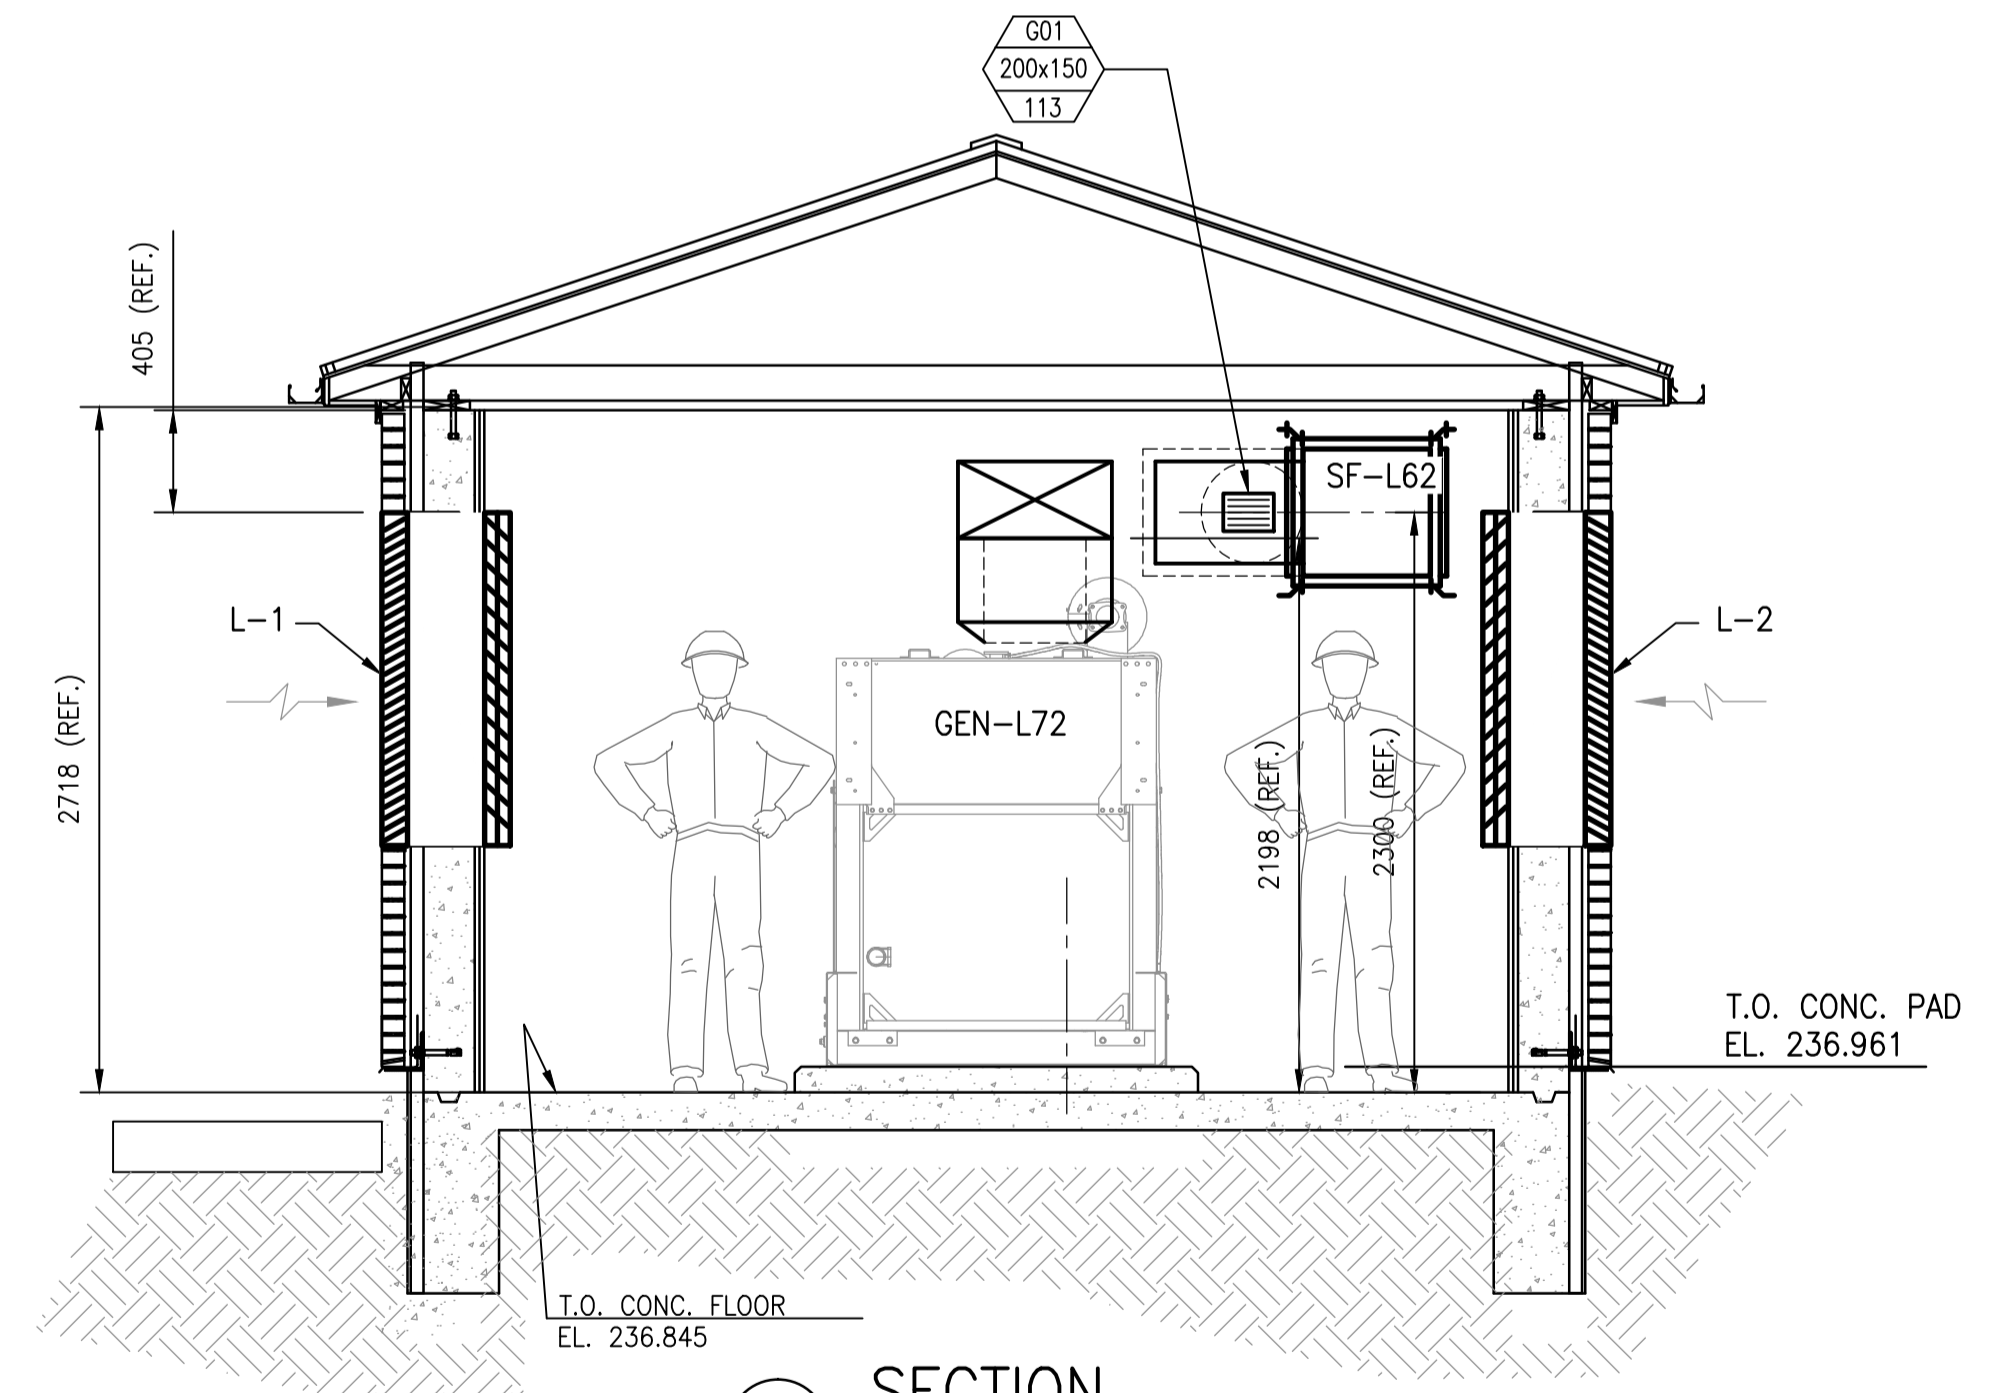

**3 SECTION**  
 1 : 30  
 1-0130L-M0011-001

NO.	REVISIONS	DATE	DESIGN	CHECK
00	ISSUED FOR TENDER, BID OPP. 639-2017	2017-07-25	HO	BJC

SNC-LAVALIN INC. 148 Nature Park Way Winnipeg, MB, Canada R3P 0X7 204-786-8080	
DESIGNED BY: H. OJO	CHECKED BY: B. CLEVEN
DRAWN BY: D. CALVERLEY	APPROVED BY: B. CLEVEN
SCALE: DATE: 2017/04/12	ISSUED FOR CONSTRUCTION BY: DATE:
CONSULTANT NO.:	

ENGINEER'S SEAL  
**PRELIMINARY**  
 NOT TO BE  
 USED FOR  
 CONSTRUCTION

**THE CITY OF WINNIPEG**  
 WATER AND WASTE DEPARTMENT

COMMUNITY ROW WASTEWATER PUMPING STATION  
 2017 UPGRADES  
 SECTIONS  
 HVAC

CITY DRAWING NUMBER <b>1-0130L-M0012</b>	SHEET <b>001</b>	REV. <b>00</b>	SIZE <b>A1</b>
---	---------------------	-------------------	-------------------

1-0130L-M0010-001-PB.dwg